


SEE SHEET 15 FOR -Y13- PLAN

PROJECT REFERENCE NO. U-0620		SHEET NO. 37	
ROADWAY DESIGN ENGINEER		HYDRAULICS ENGINEER	

-Y13-

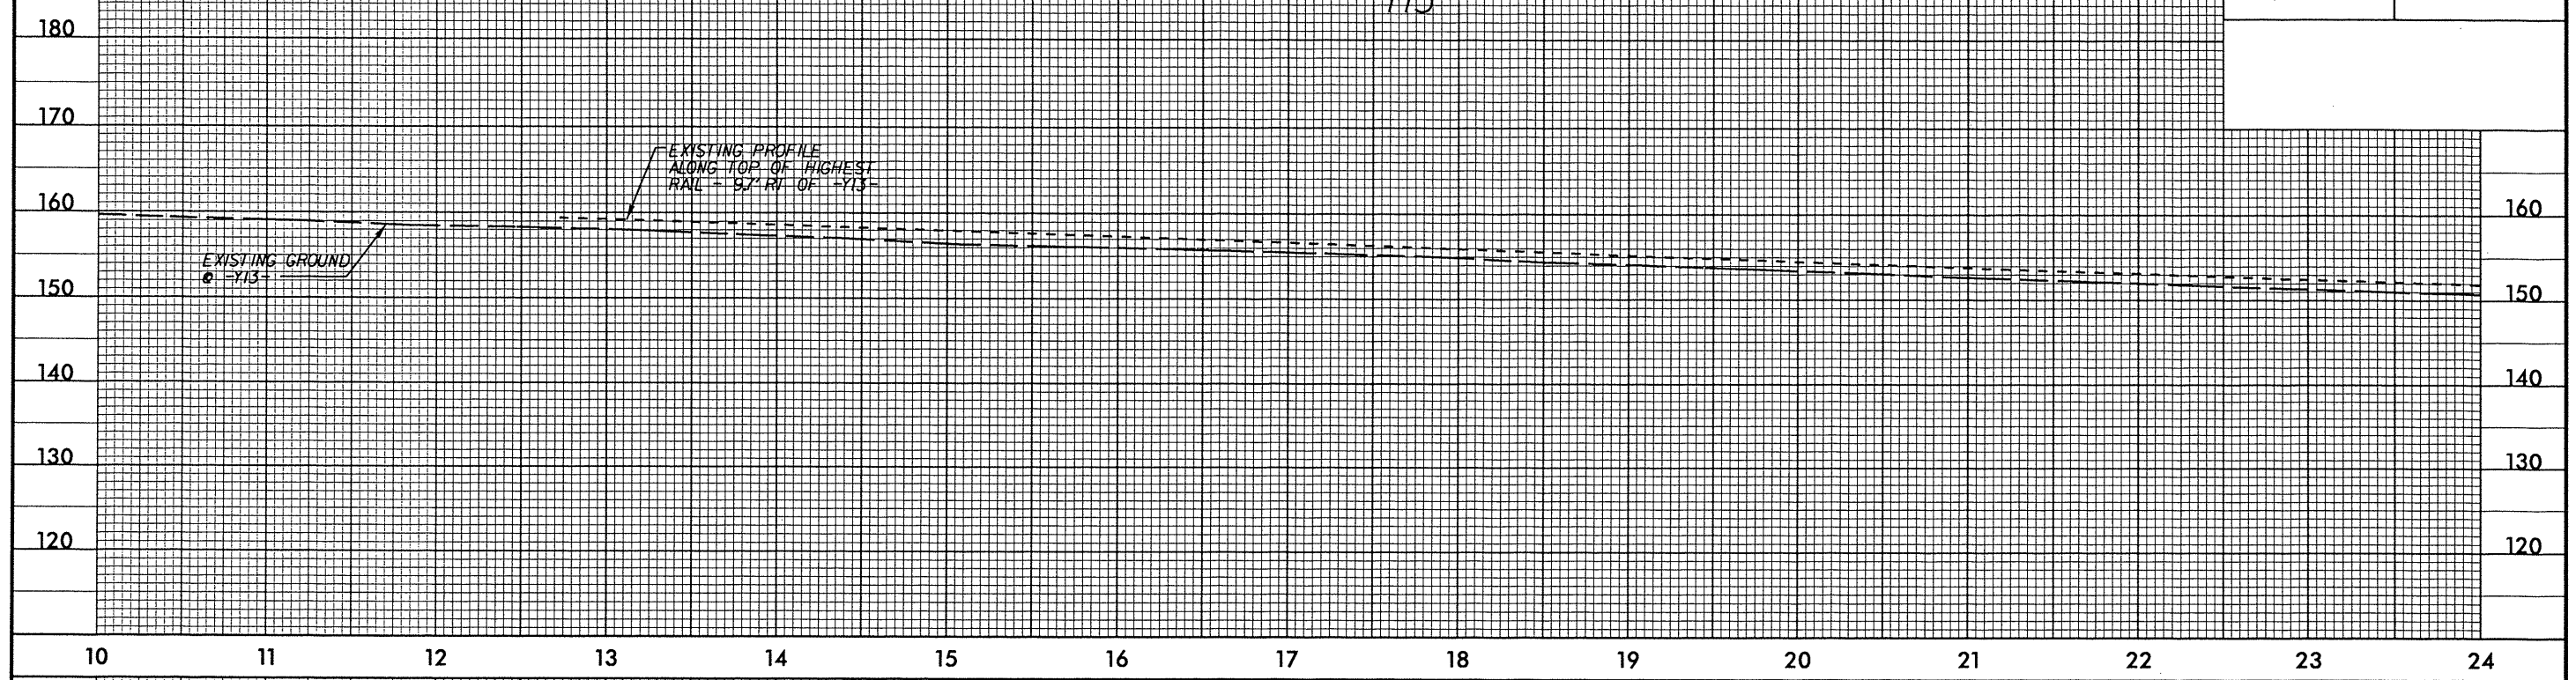

SEE SHEET 17 FOR -Y14- PLAN

SEE SHEET 8 FOR -SERVI- PLAN

