


SEE SHEETS 10 & 11 FOR -Y11- PLAN

PROJECT REFERENCE NO. U-0620	SHEET NO. 36
ROADWAY DESIGN ENGINEER	HYDRAULICS ENGINEER
LEGEND	
[X] N60 EQUIVALENT	

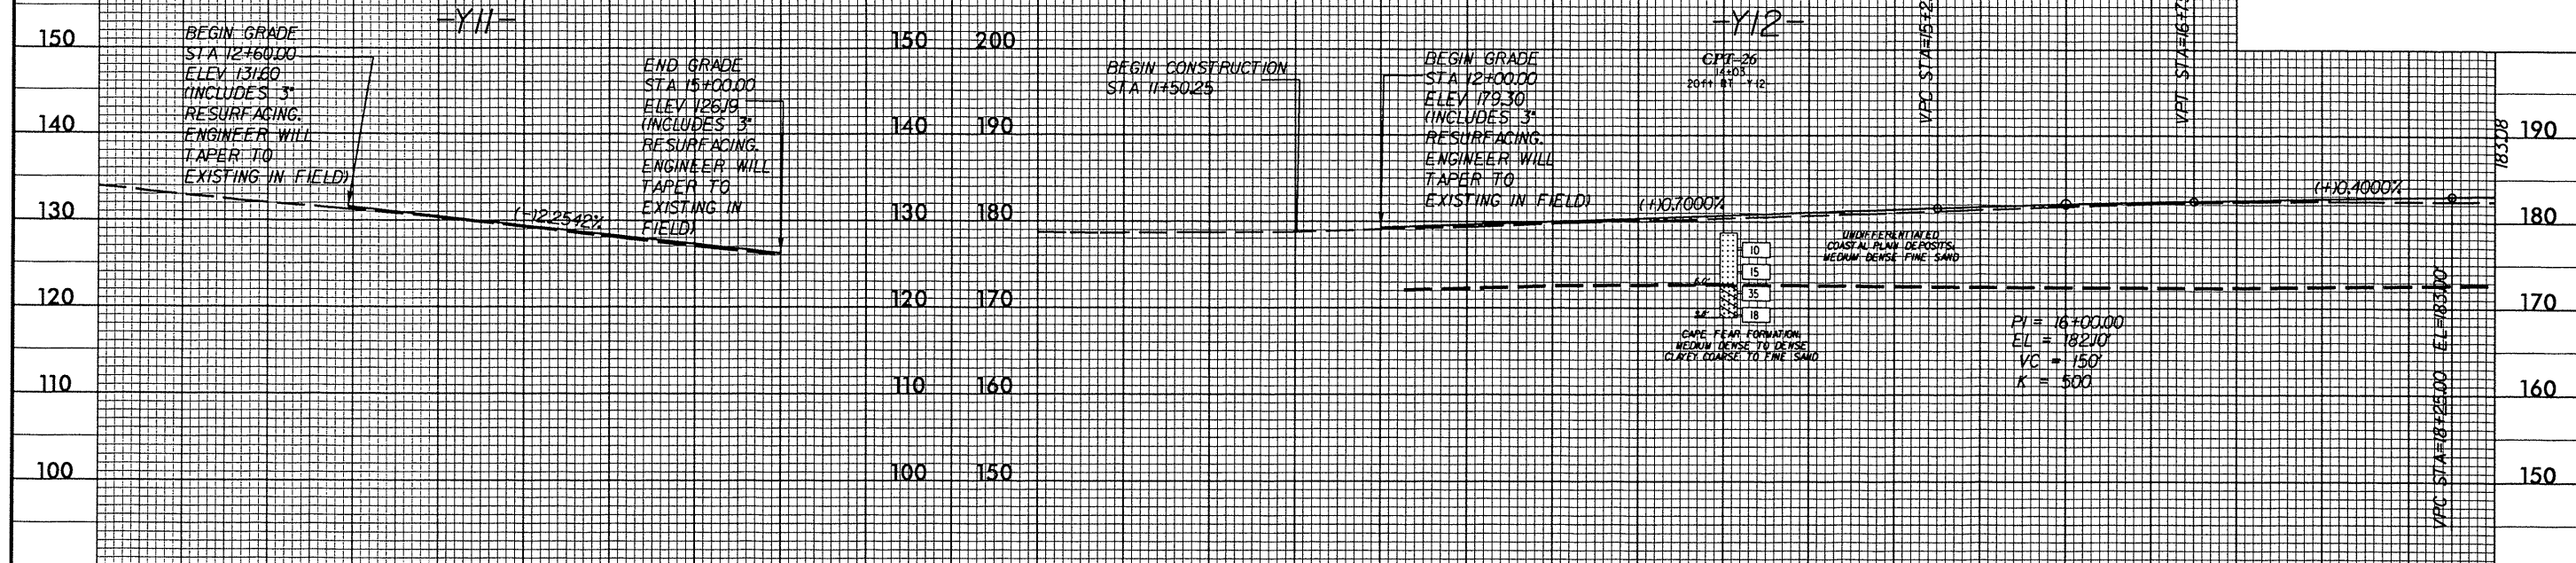

SEE SHEETS 13, 21 & 22 FOR -Y12- PLAN

