


REVISIONS

SEE SHEET 38 FOR -Y15- PROFILE

PROJECT REFERENCE NO. U-0620	SHEET NO. 24
RW SHEET NO.	
ROADWAY DESIGN ENGINEER	HYDRAULICS ENGINEER



-Y15-  
 PI Sta 24+08.83  
 $\Delta = 9' 42" 43.0" (LT)$   
 $D = 2' 00" 00.0"$   
 $L = 485.60'$   
 $T = 243.38'$   
 $R = 2,864.79'$   
 $SE = 0.035$   
 $INC = 44$

# FUTURE PROJECT U-2809B

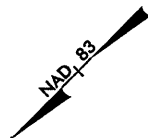

THE POSTED SPEED LIMIT ON -Y15- WILL BE 40 MPH UNTIL U-2809 IS BUILT  
 ALL DRIVEWAYS ARE 20' WIDE UNLESS OTHERWISE NOTED

MATCHLINE STA 21+00 SEE SHEET NO. 18

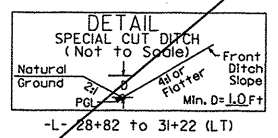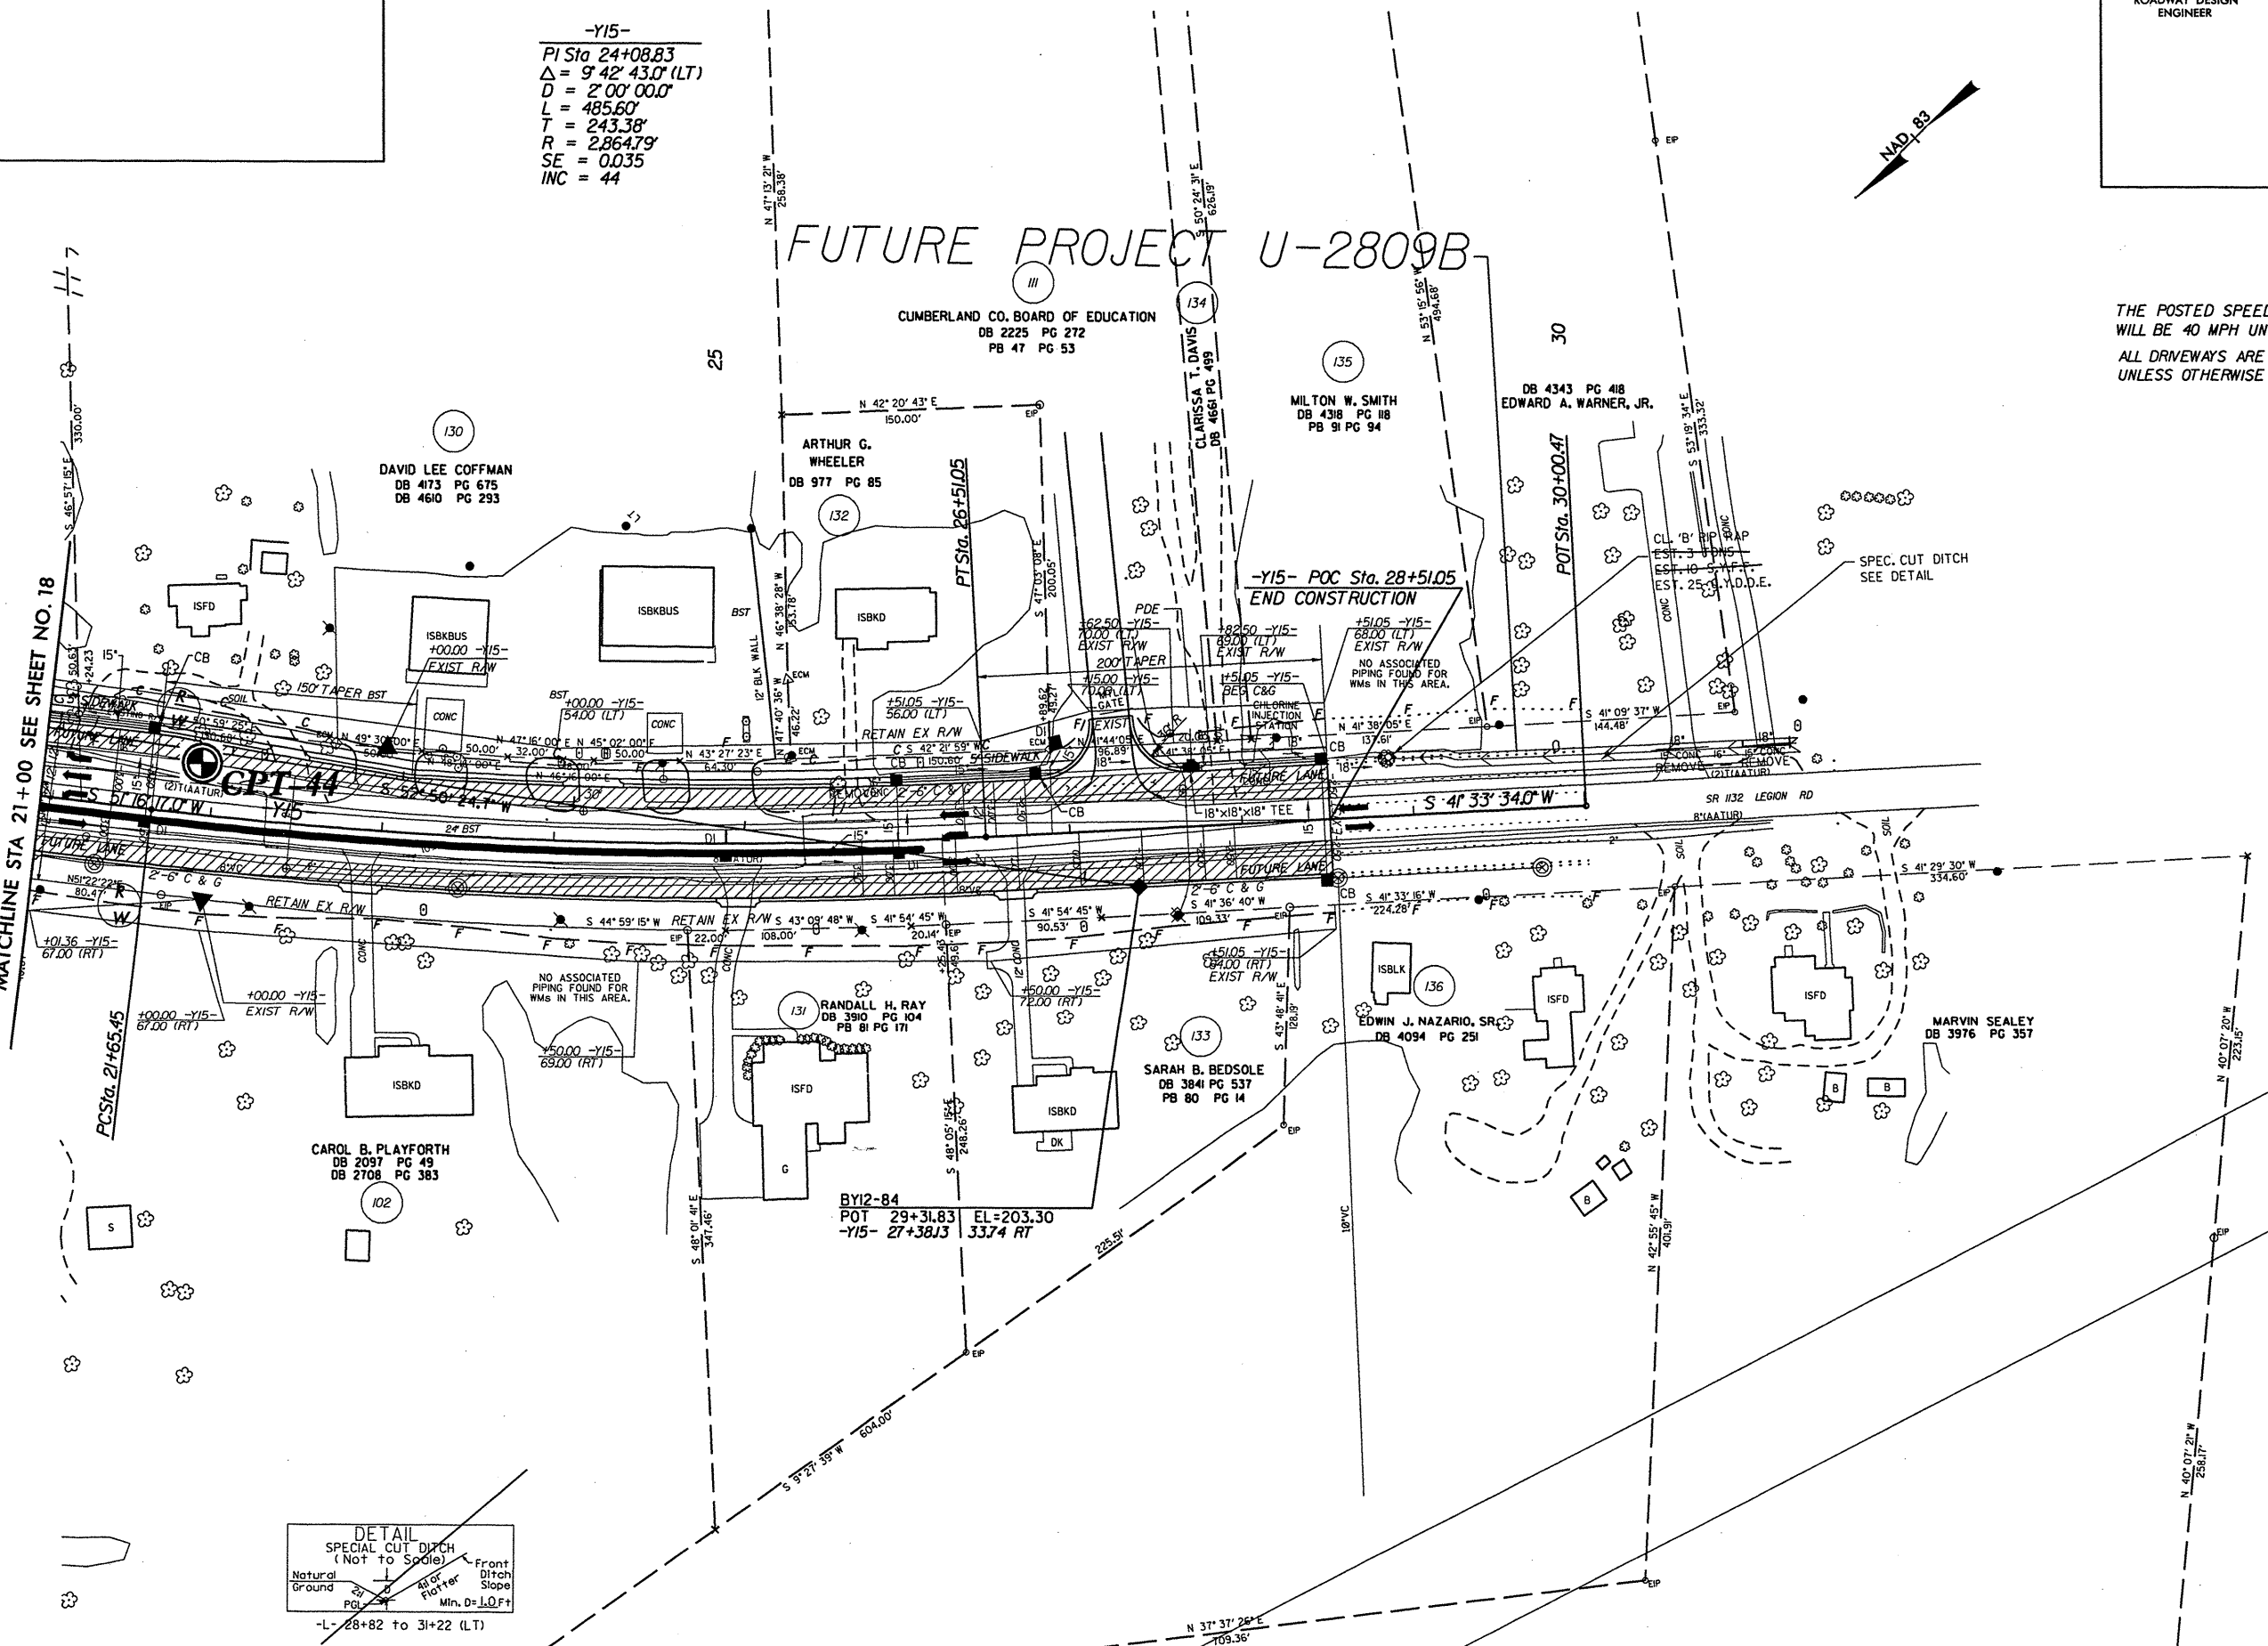

PAINT STRIPED LANE CLOSURE