

REVISIONS

SEE SHEET 38 FOR -Y15- PROFILE

PROJECT REFERENCE NO. U-0620	SHEET NO. 23
RW SHEET NO.	
ROADWAY DESIGN ENGINEER	HYDRAULICS ENGINEER

FUTURE PROJECT U-2809A

THE POSTED SPEED LIMIT ON -Y15- WILL BE 40 MPH UNTIL U-2809 IS BUILT
ALL DRIVEWAYS ARE 20' WIDE UNLESS OTHERWISE NOTED



BY12-104
POT 5+00.00 EL=216.23



10

-Y15- POT STA 10+00.00
BEGIN CONSTRUCTION

MATCHLINE STA 13+00 SEE SHEET NO. 18

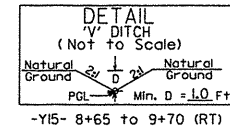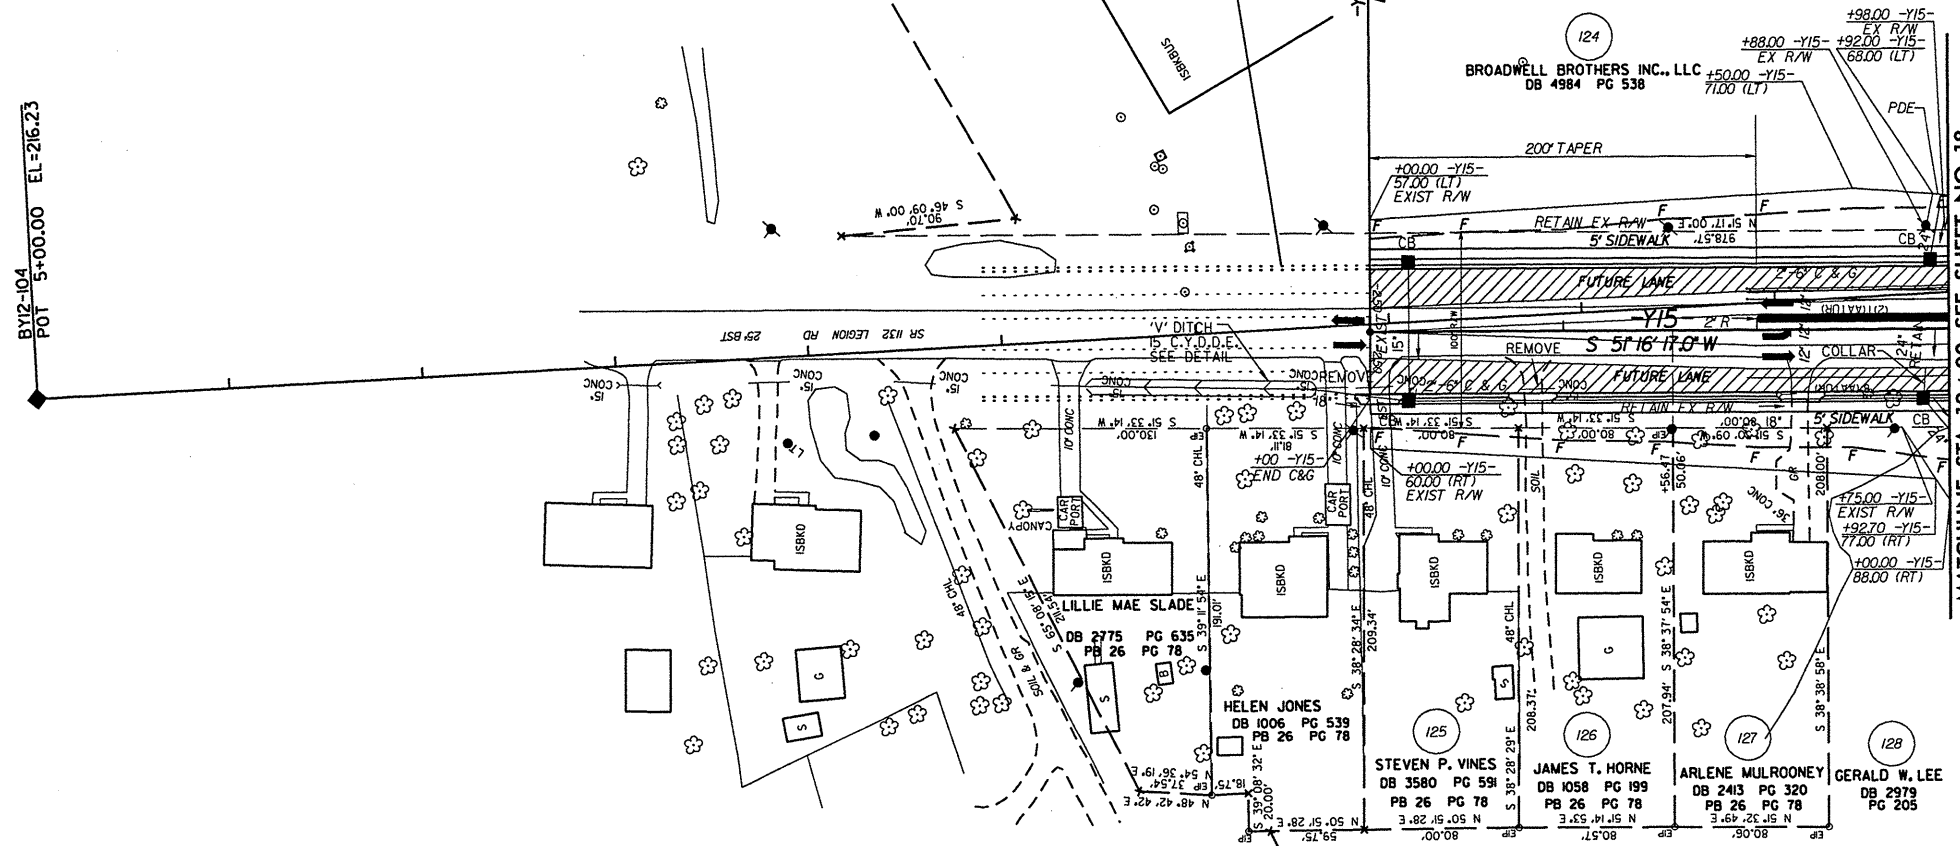

PAINT STRIPED LANE CLOSURE