


7/2/99


PROJECT REFERENCE NO. U-0620	SHEET NO. 2-6
RW SHEET NO.	
ROADWAY DESIGN ENGINEER DONALD HURD 7/19/04	HYDRAULICS ENGINEER SEAL 18442 7-28-04
Carter-Burgess Consultants in Planning, Engineering, Architecture, Construction Management and Related Services 5811 Glenwood Avenue, Suite 300 Raleigh, North Carolina 27612	
TRANSITE CONSULTING ENGINEERS, INCORPORATED ENGINEERS • PLANNERS • CEI 1300 Paddock Drive, Suite G-10 Raleigh, N.C. 27609 OFFICE 919-873-2401 FAX 919-873-2404	

PREFORMED SCOUR HOLE

PLAN VIEW

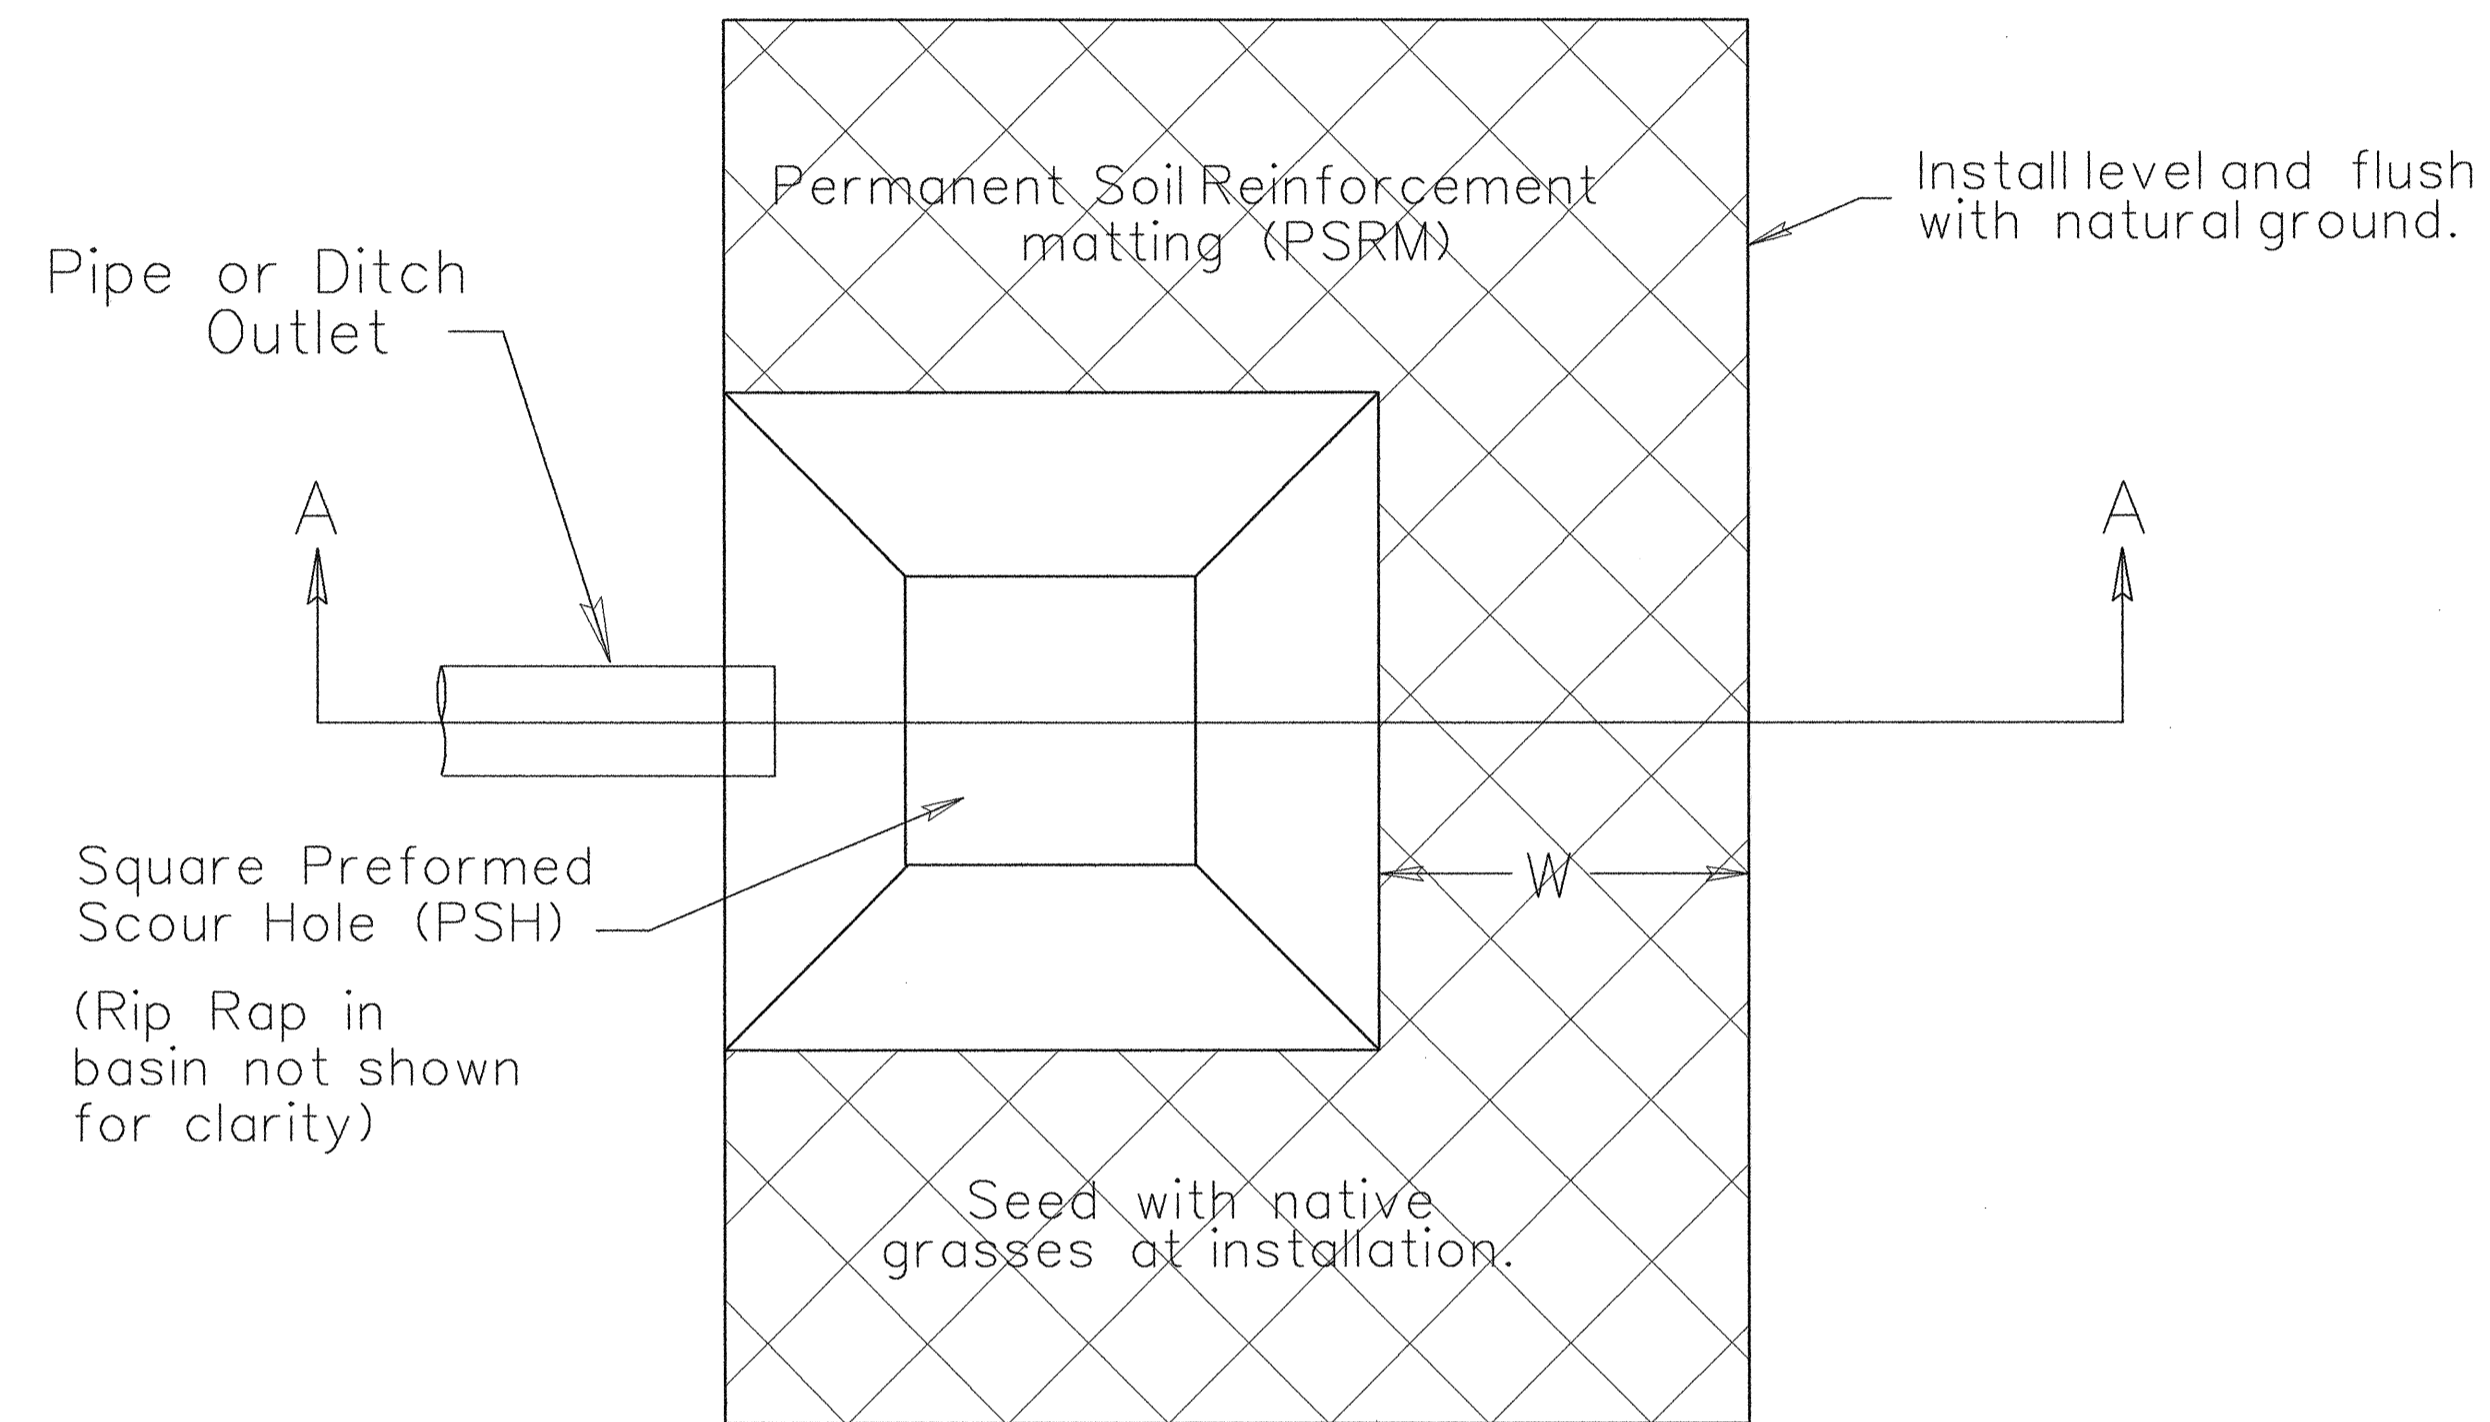

SECTION A-A

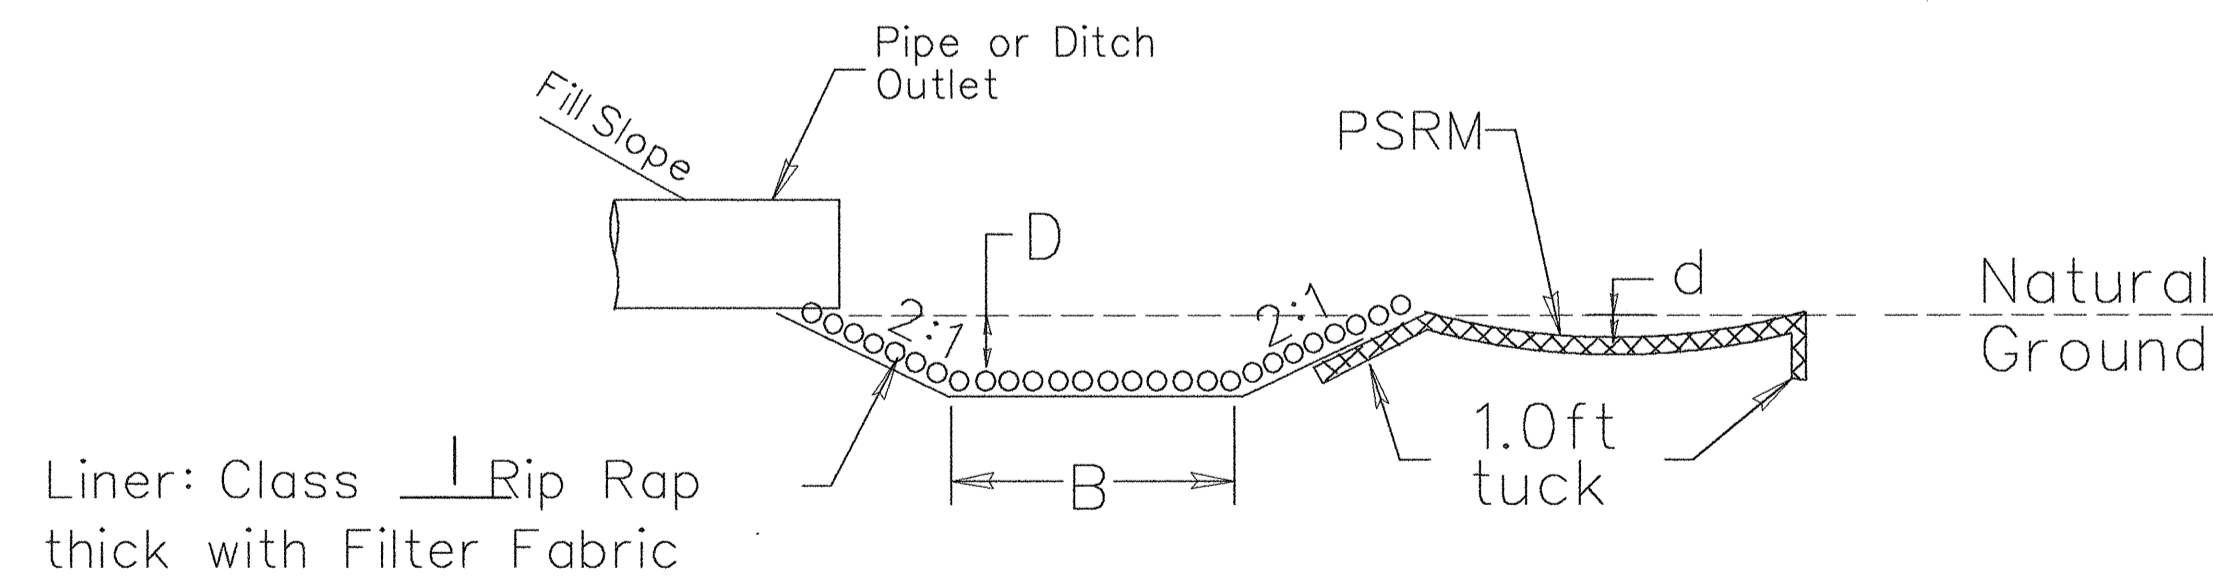

PSH #	LOCATION	DIMENSIONS (Ft)			
		B	D	W	d
1	-L- Sta 150+35 Rt	5.0	2.0	5.0	0.5
2	-L- Sta 157+30 Rt	5.0	2.0	5.0	0.5
3	-L- Sta 164+06 Rt	5.0	2.0	5.0	0.5
4	-L- Sta 164+48 Rt	5.0	2.0	5.0	0.5

03:02:09 PM
 07/16/2004
 prc\j\0620_rwdj.dtl.dgn