



7/2/09

RIP-RAPPED DITCH ENERGY DISSIPATOR BASIN

PROJECT REFERENCE NO. U-0620	SHEET NO. 2-F
RW SHEET NO.	
ROADWAY DESIGN ENGINEER DONALD HURLEBY 7/19/04	HYDRAULICS ENGINEER SEAL 18442 7-28-04
Carter-Burgess Consultants in Planning, Engineering, Architecture, Construction Management and Related Services 5511 Glenwood Avenue, Suite 300 Raleigh, North Carolina 27612	
TRANSITE CONSULTING ENGINEERS, INCORPORATED ENGINEERS • PLANNERS • CEI 1300 Paddock Drive, Suite G-10 Raleigh, N.C. 27609 OFFICE 919-873-2401 FAX 919-873-2404	

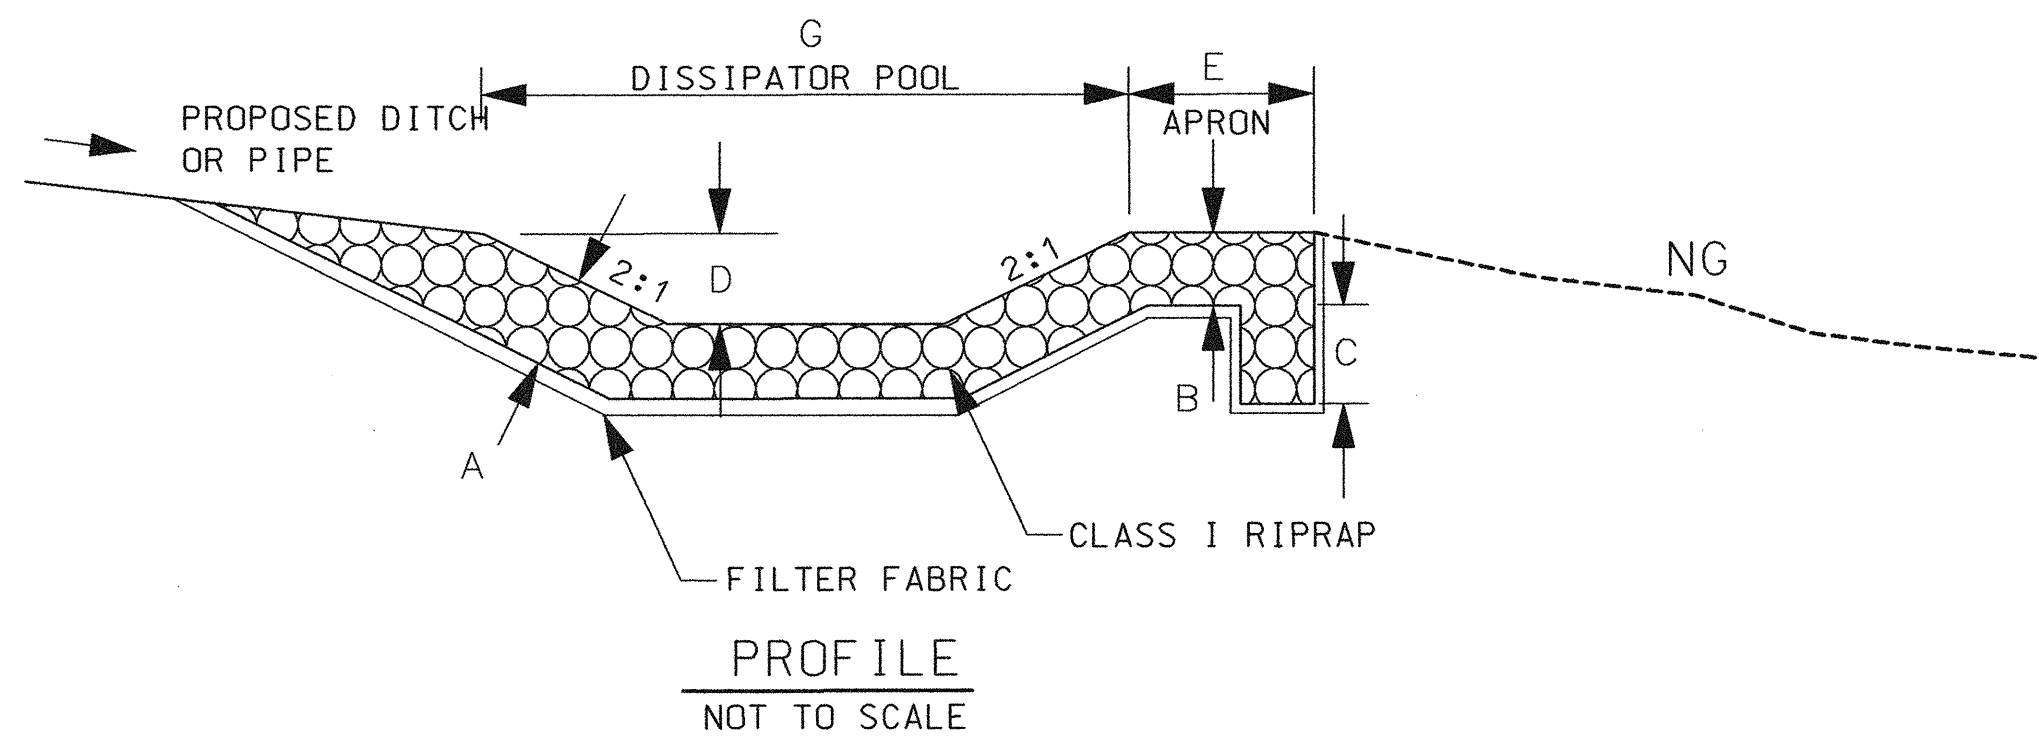

NOT ALL RIP RAP SHOWN

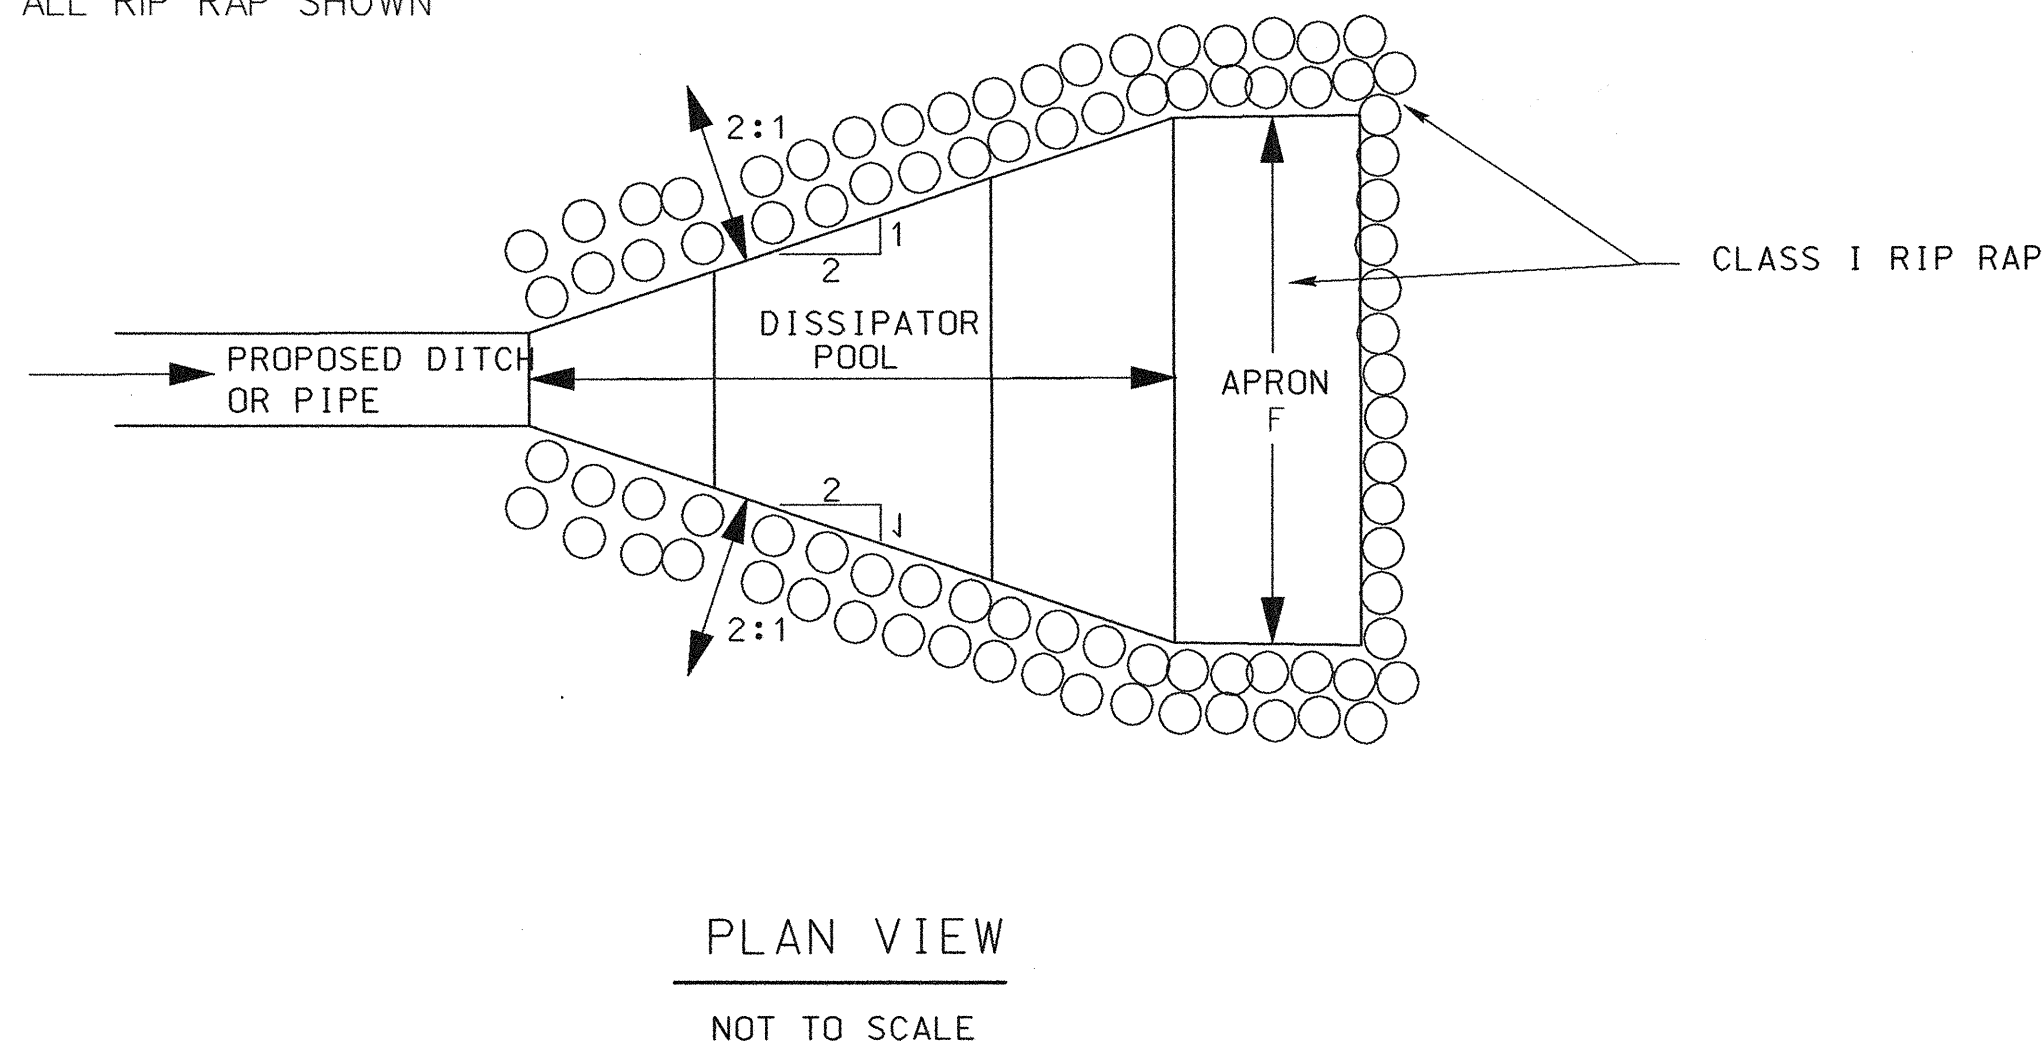

BASIN #	LOCATION	DIMENSIONS (Ft)						
		A	B	C	D	E	F	G
1	-L- Sta 145+00 Rt	2.0	2.0	2.0	2.0	10.0	17.0	18.0
2	-L- Sta 156+00 Rt	2.0	2.0	2.0	2.0	10.0	17.0	18.0

ALL DIMENSIONS APPROXIMATE

03:02:09 PM
07/16/2004
proj\U0620-rdy-dtl.dgn