
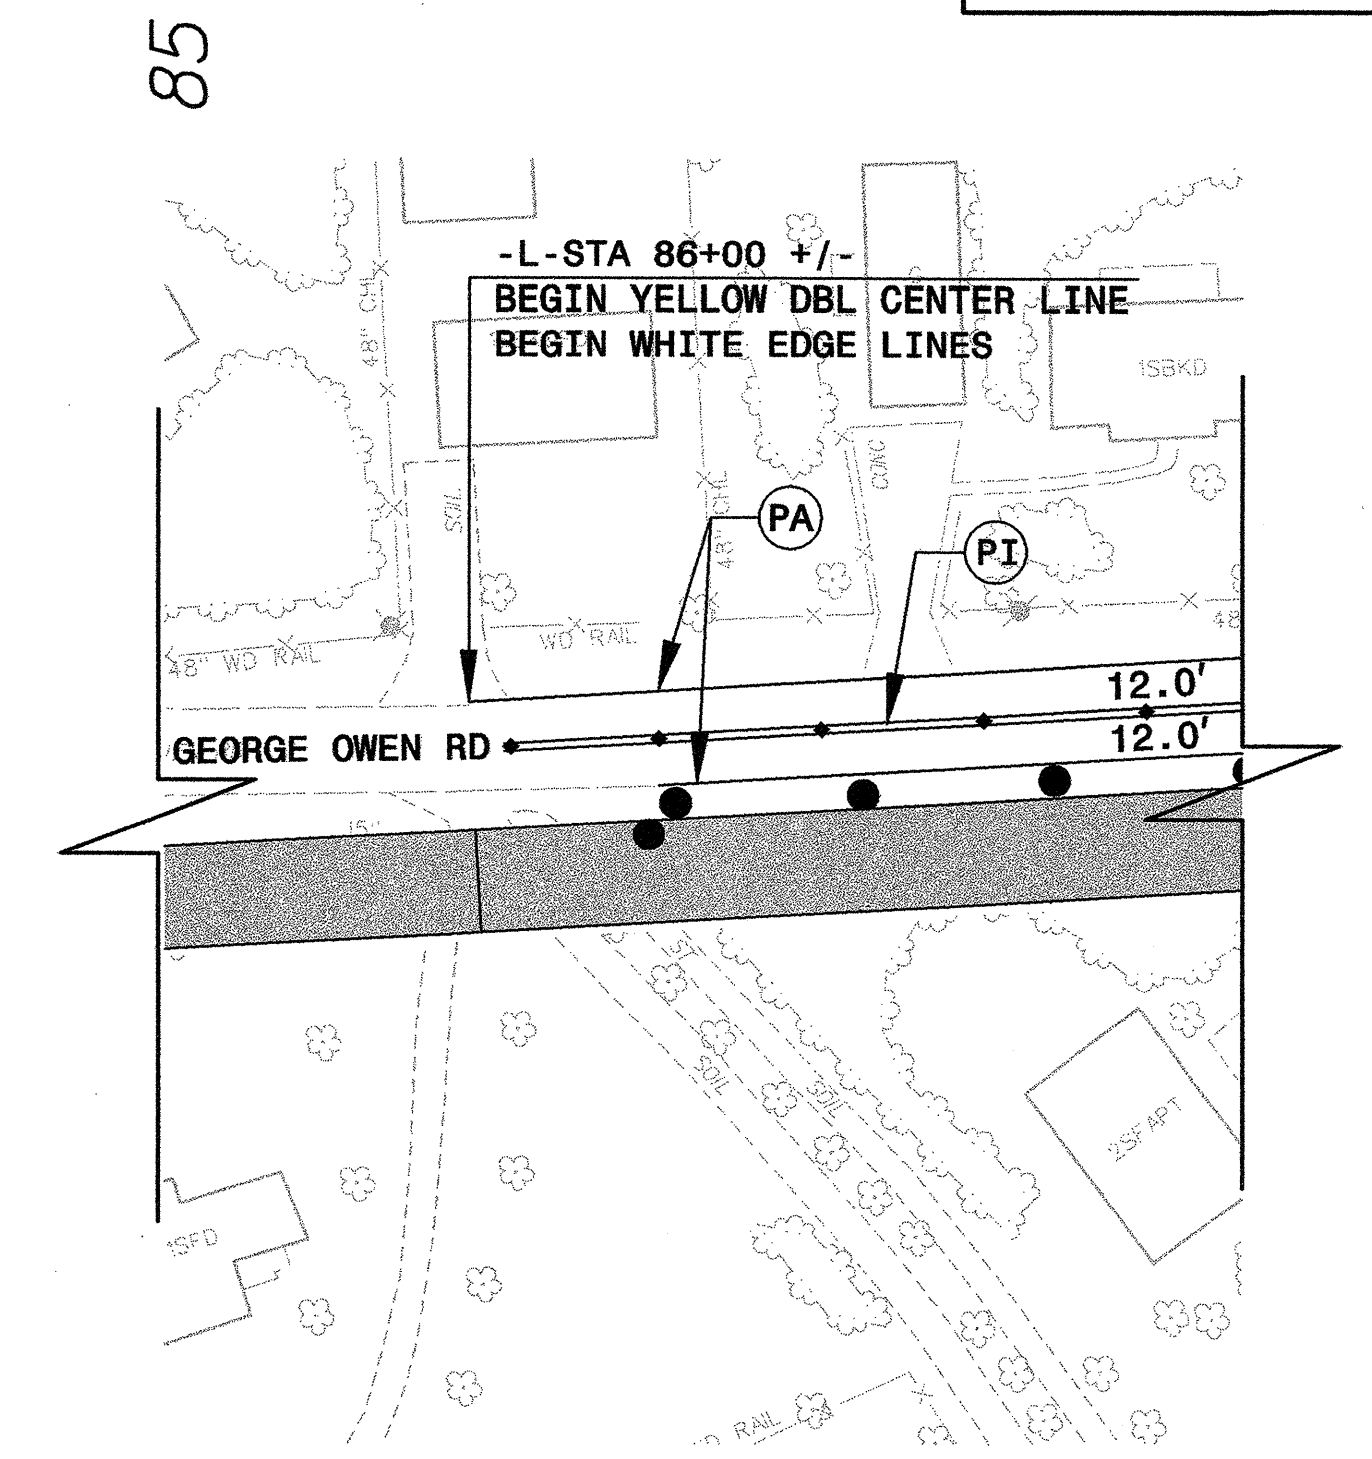





PAVEMENT MARKING LINES

- | | |
|----------------------------|---------------------|
| PA - PAINT (4" WHITE, 2X) | EDGE LINE |
| PC - PAINT (4" WHITE, 2X) | 10 ft SKIP LINE |
| PD - PAINT (4" WHITE, 2X) | 2 ft MINI SKIP LINE |
| PE - PAINT (4" WHITE, 2X) | SOLID LANE LINE |
| PI - PAINT (4" YELLOW, 2X) | DOUBLE CENTER LINE |
| PS - PAINT (8" WHITE, 2X) | DIAGONAL |
| PV - PAINT (4" YELLOW, 2X) | DIAGONAL |
| P4 - PAINT (24" WHITE, 2X) | STOP BAR |

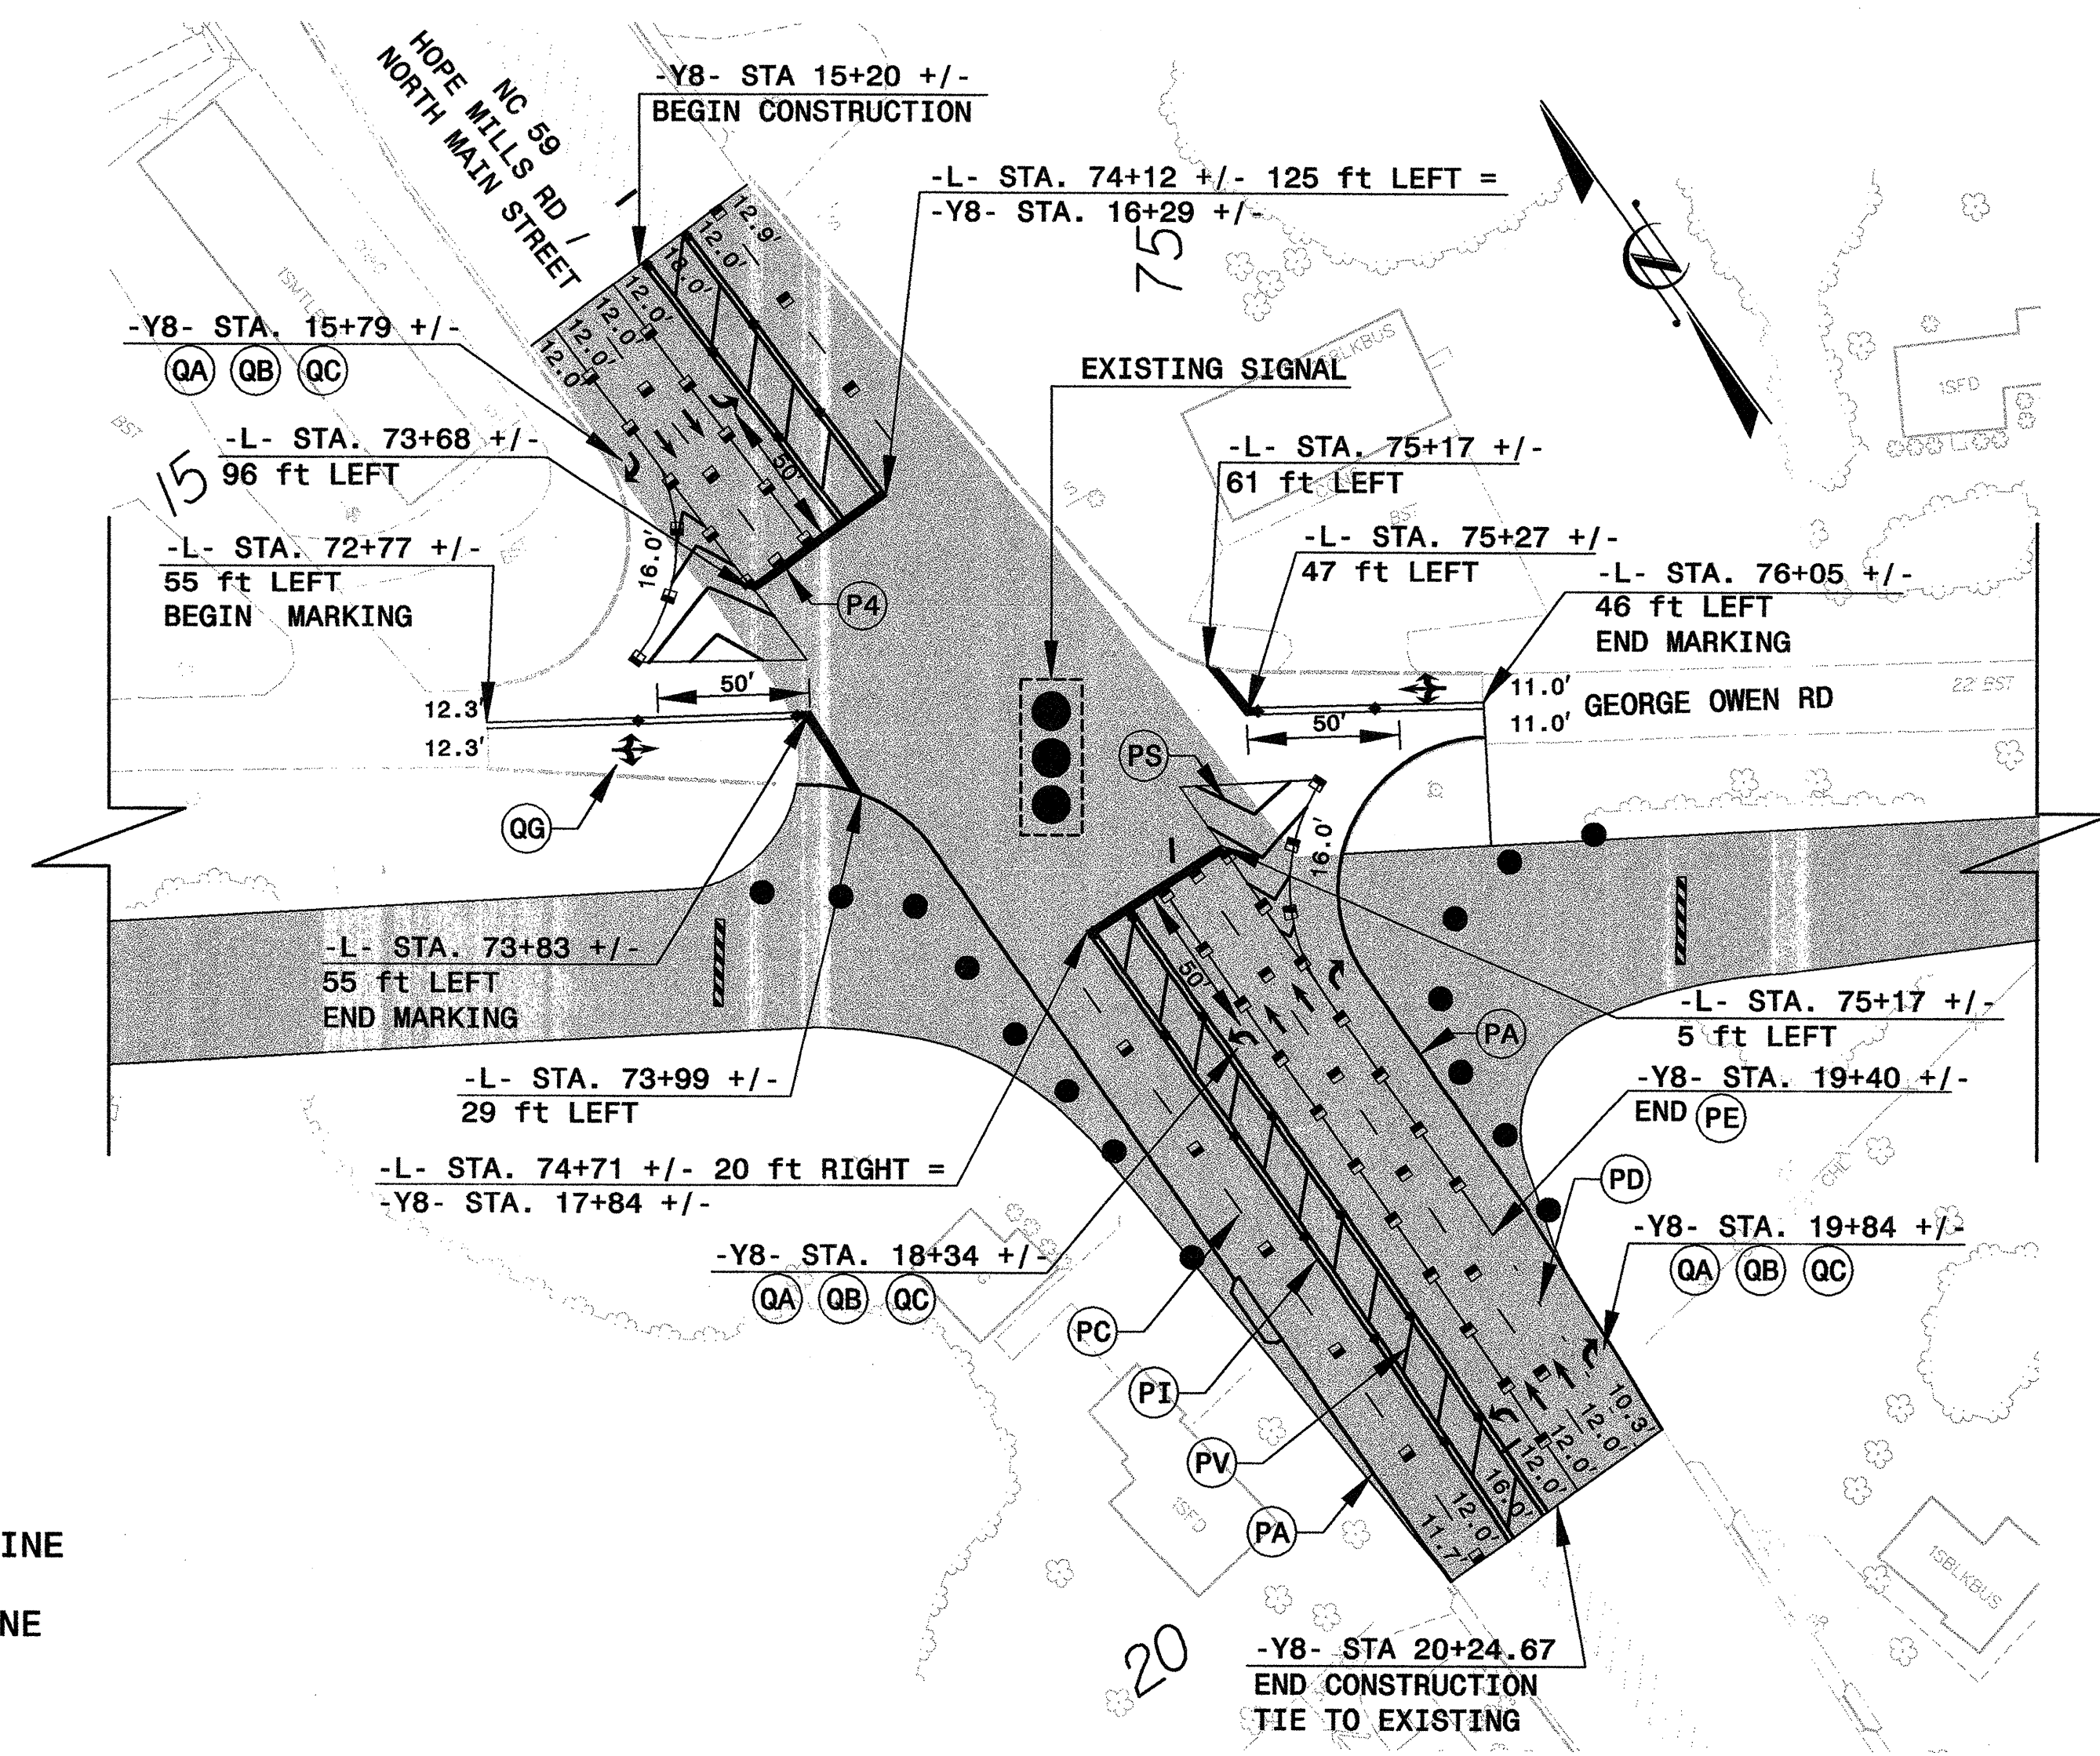


PAVEMENT MARKING SYMBOLS

- | |
|---|
| QA - PAINT (LEFT TURN ARROW, 2X) |
| QB - PAINT (RIGHT TURN ARROW, 2X) |
| QC - PAINT (STRAIGHT ARROW, 2X) |
| QG - PAINT (COMB LEFT, RIGHT, STRAIGHT ARROW, 2X) |

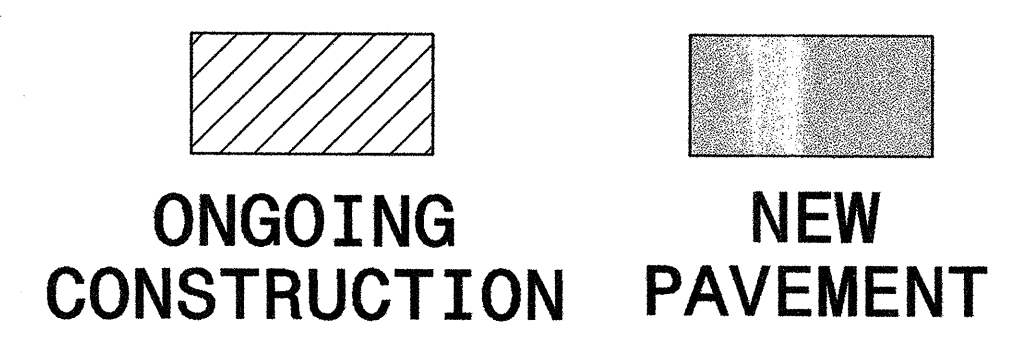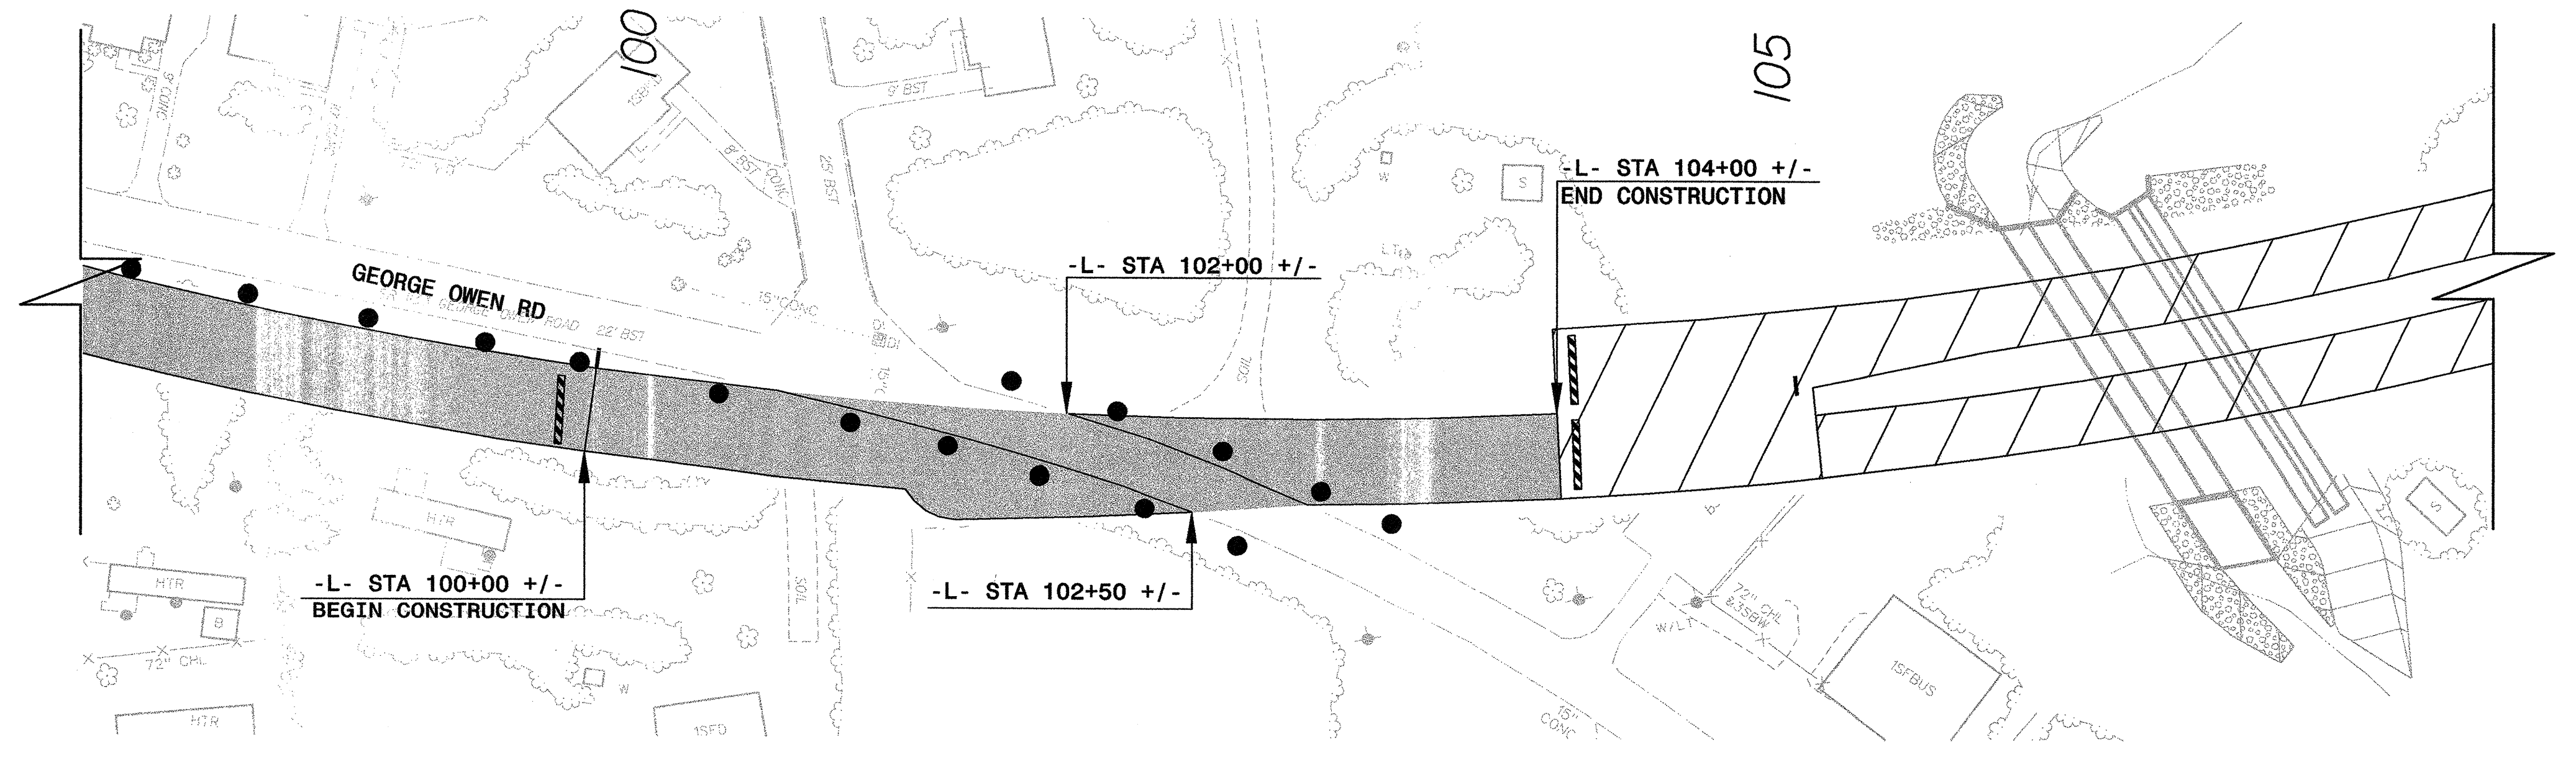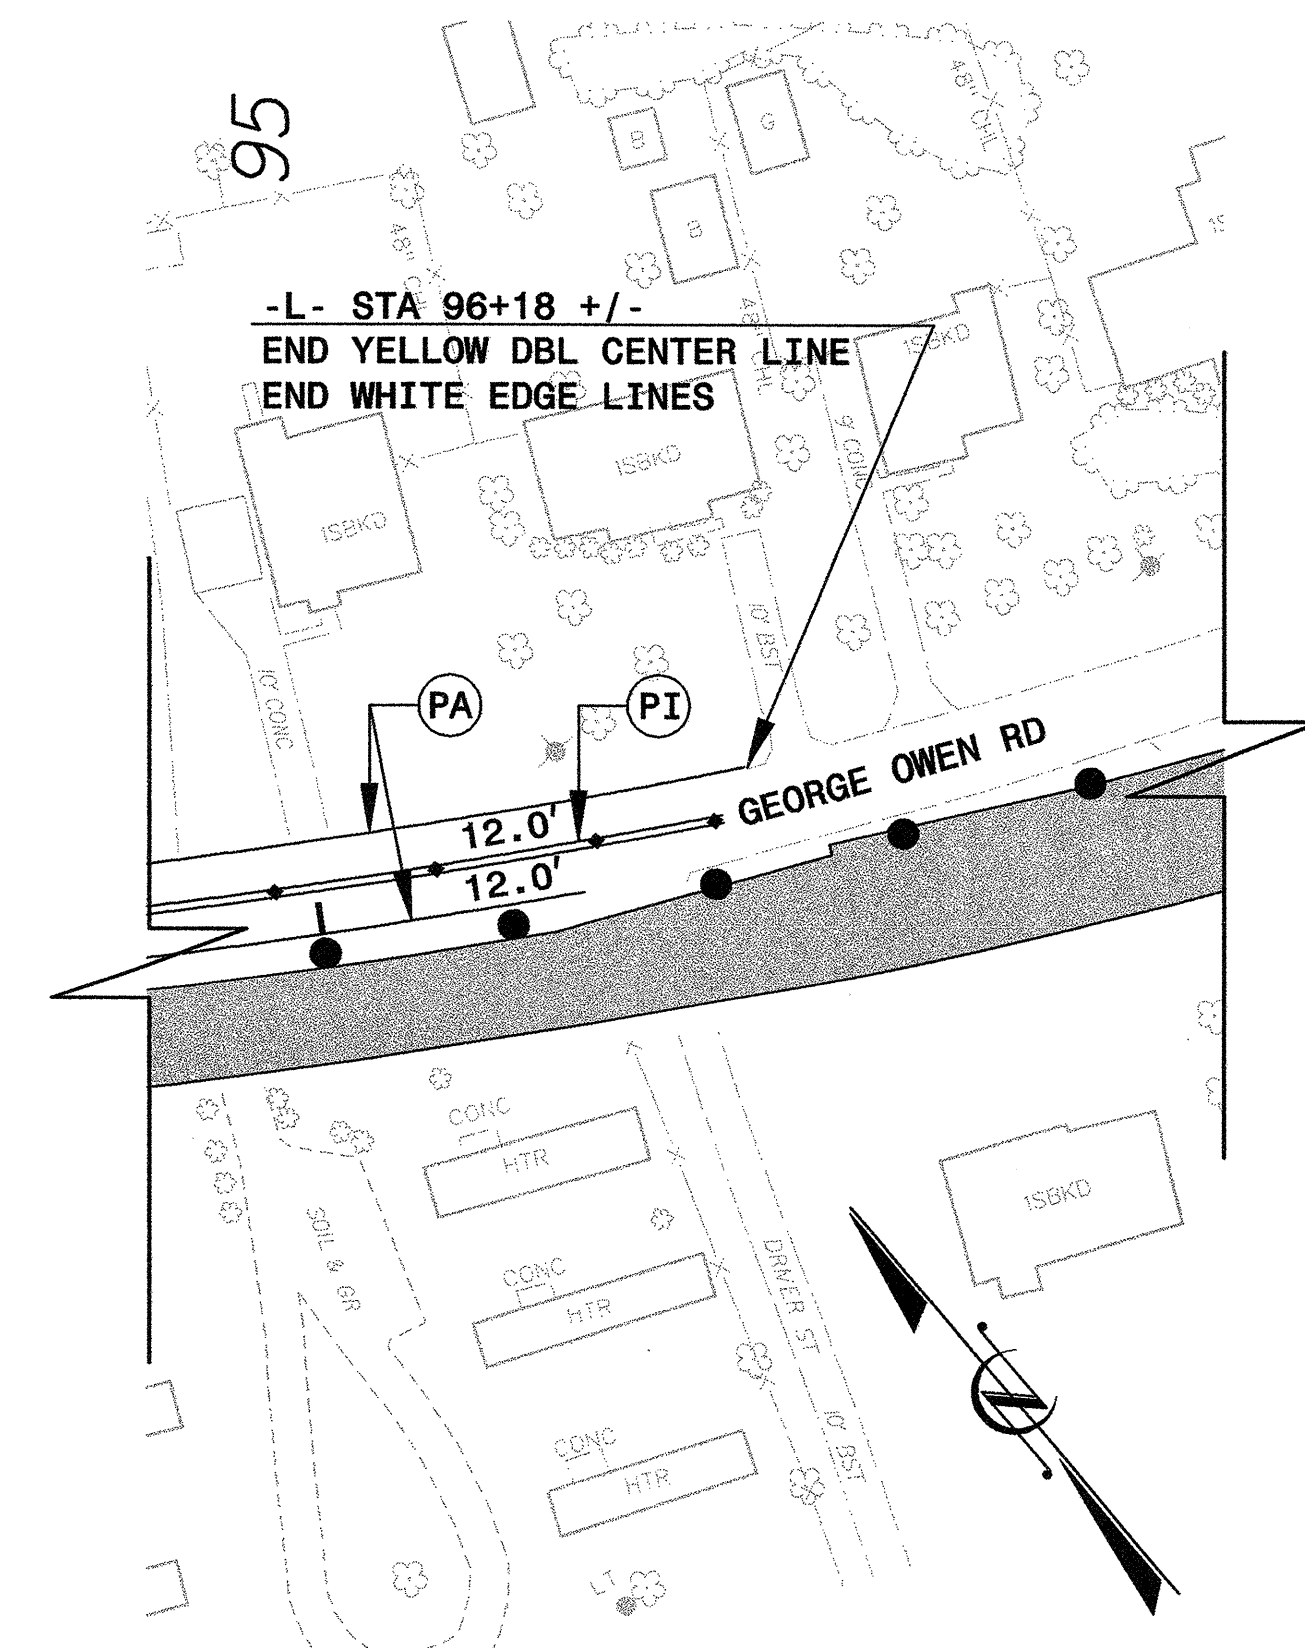


APPROVED: SHANE D. YORK, PE DATE: 11/05/03

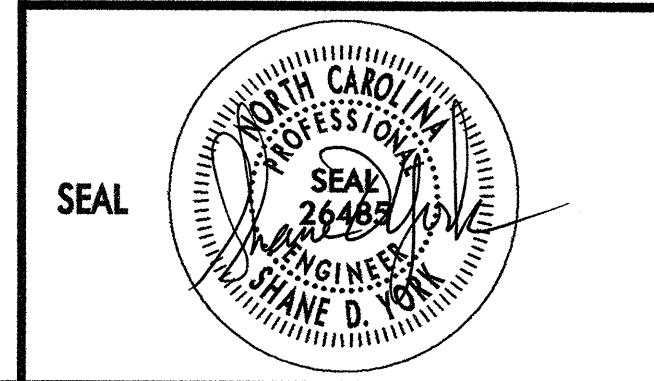

**PHASE TWO
DETAIL FOUR**

SCALE: N.A.
DATE: 11/05/03
DWG. BY: S. YORK
DESIGN BY: S. YORK
REVIEWED BY: A.D. SARVIS

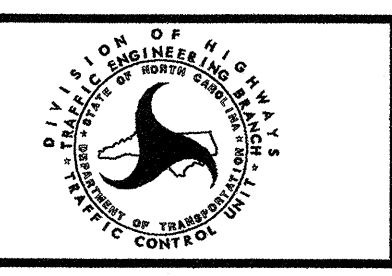

REVISIONS	

02:43:30 PM 11/05/2003 P:\TrafficControl\TCP_U0620_TCP_TCP15_PSH.DGN