
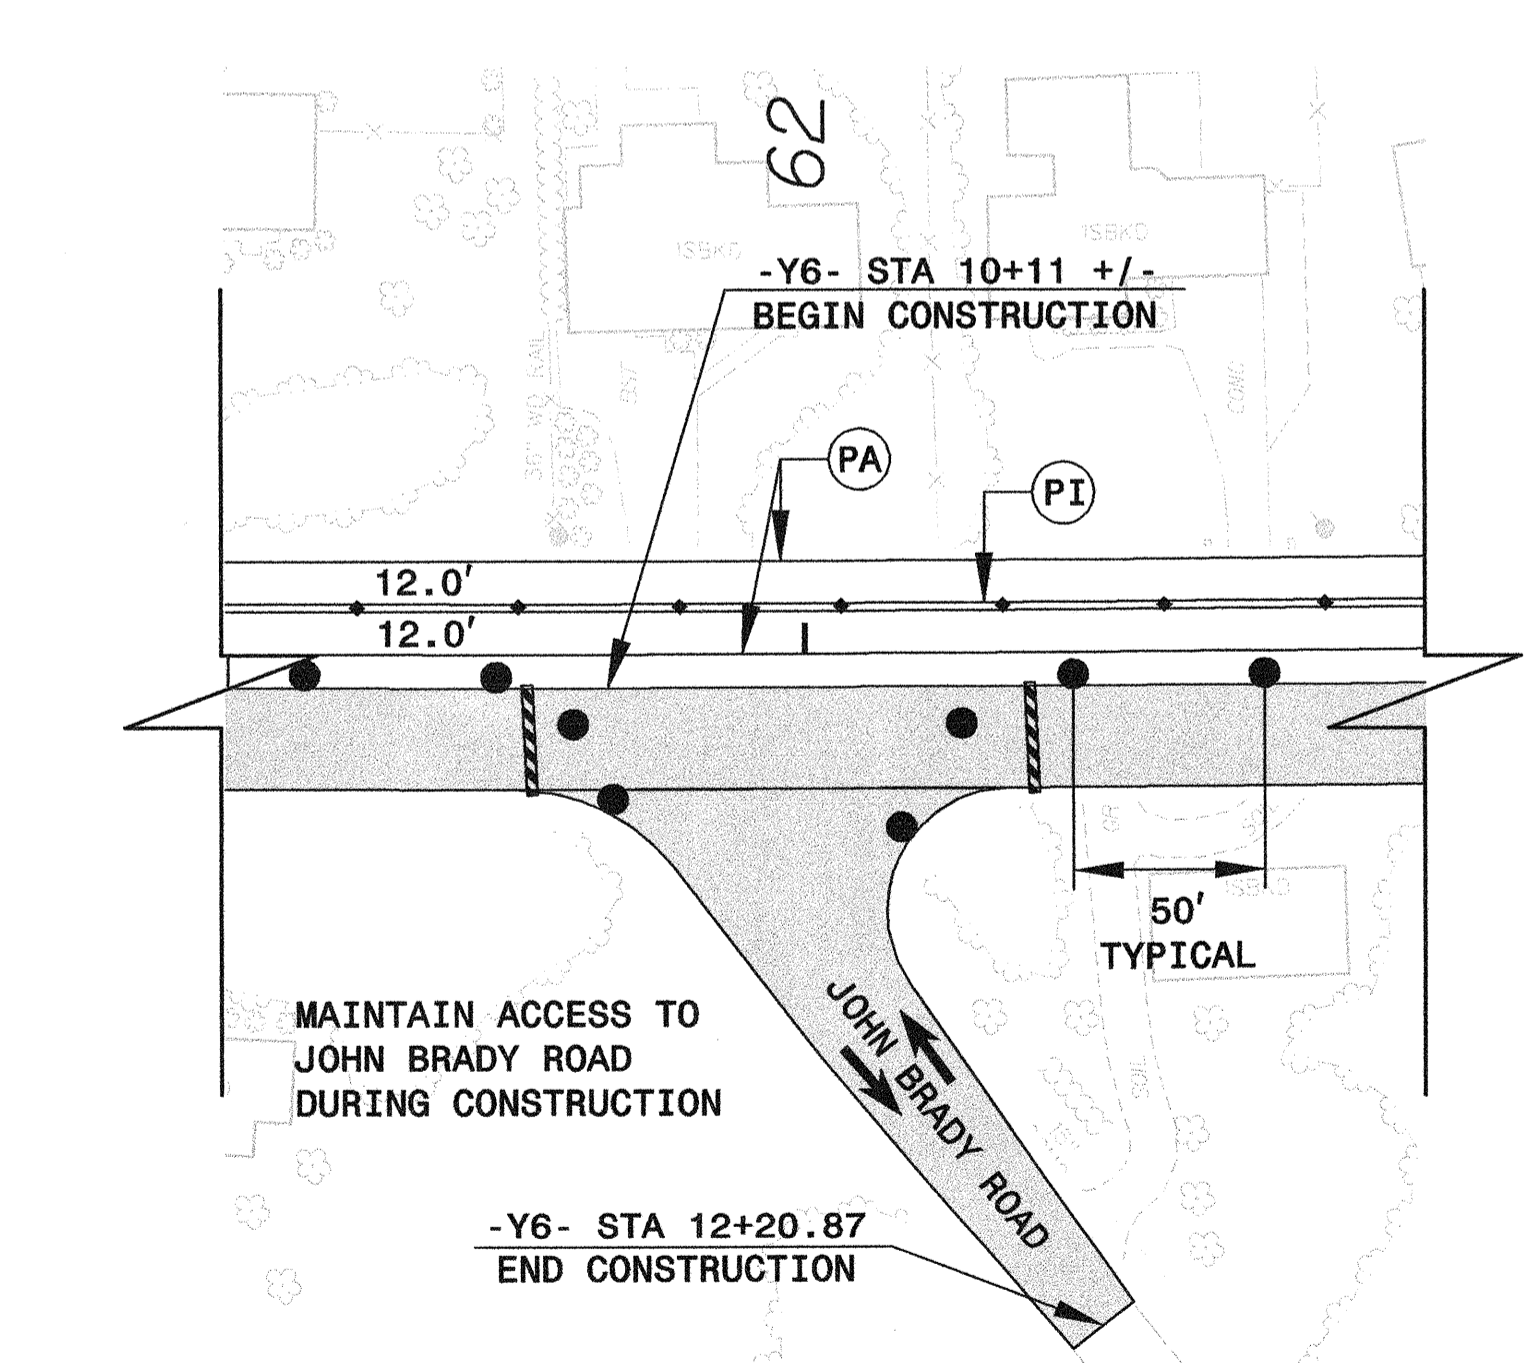
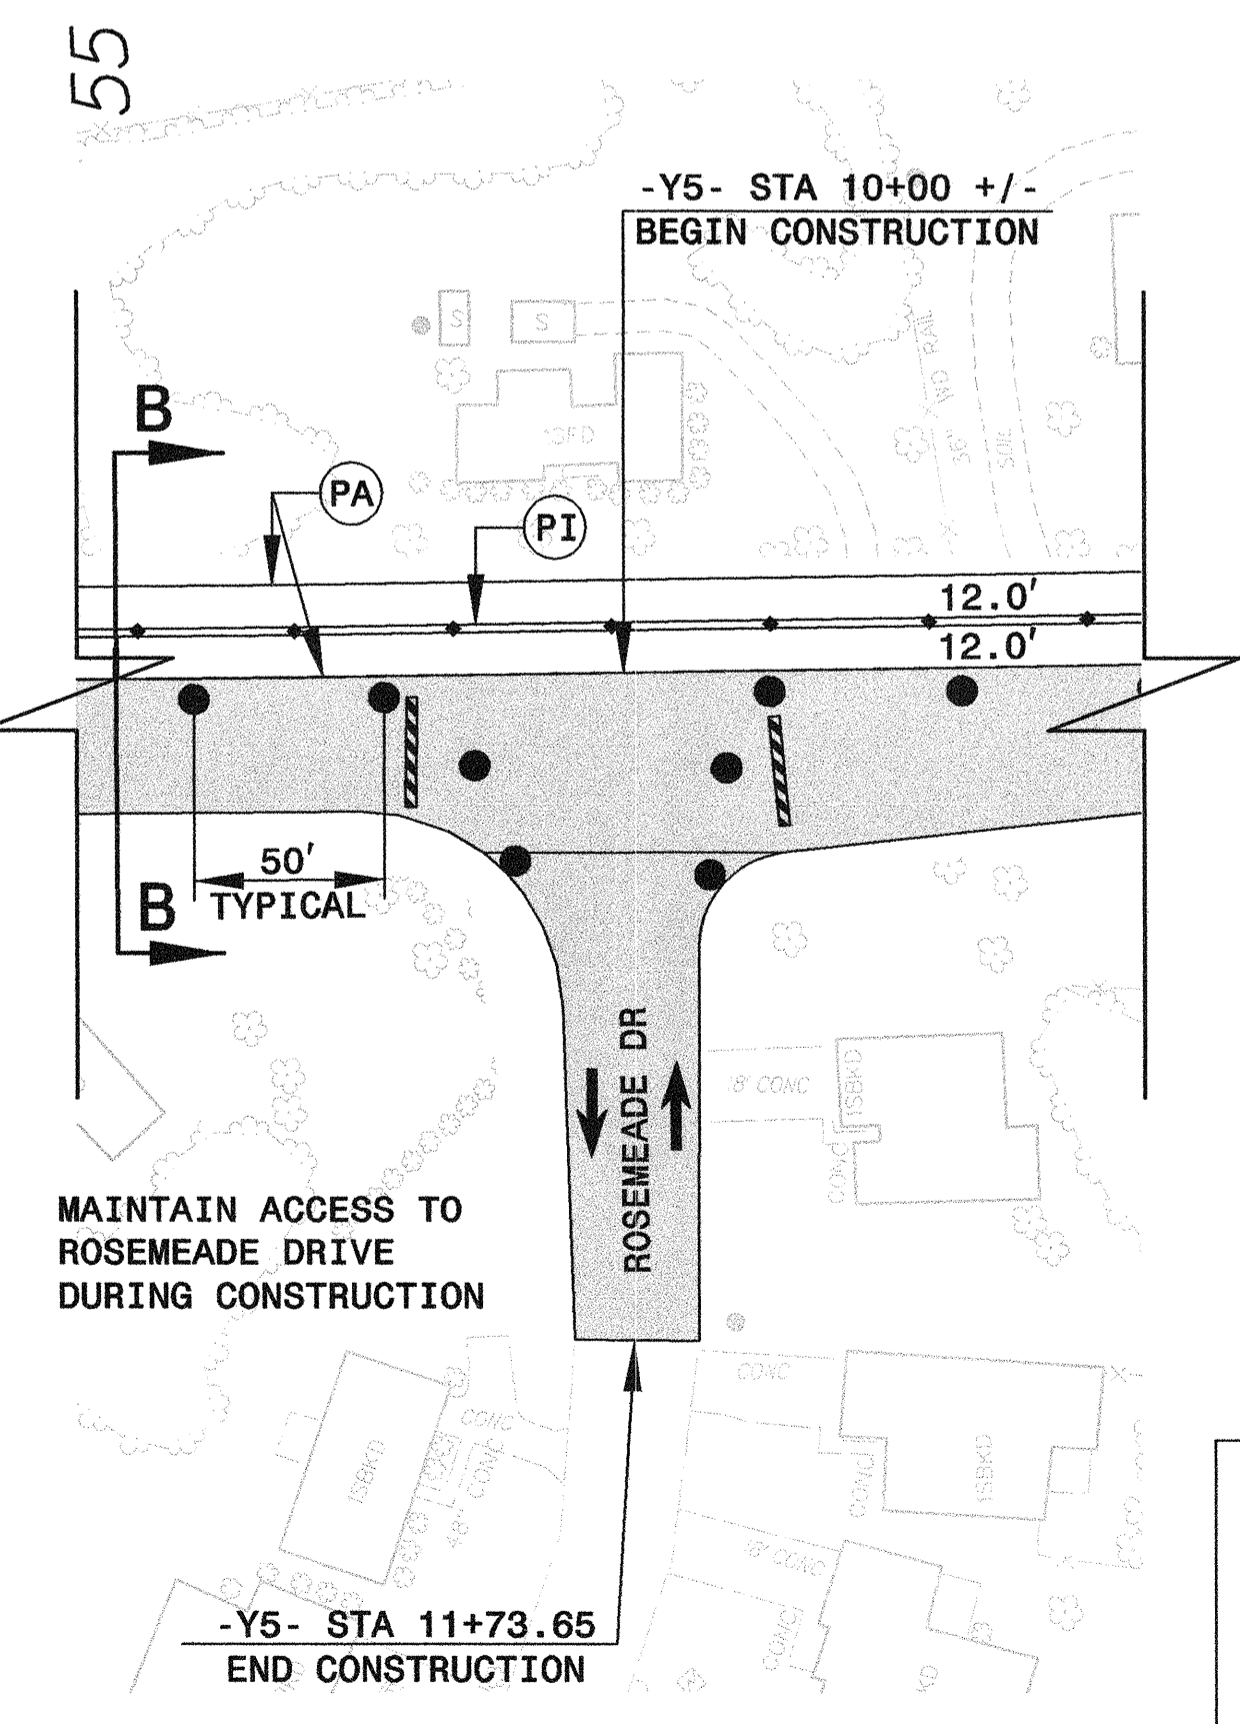
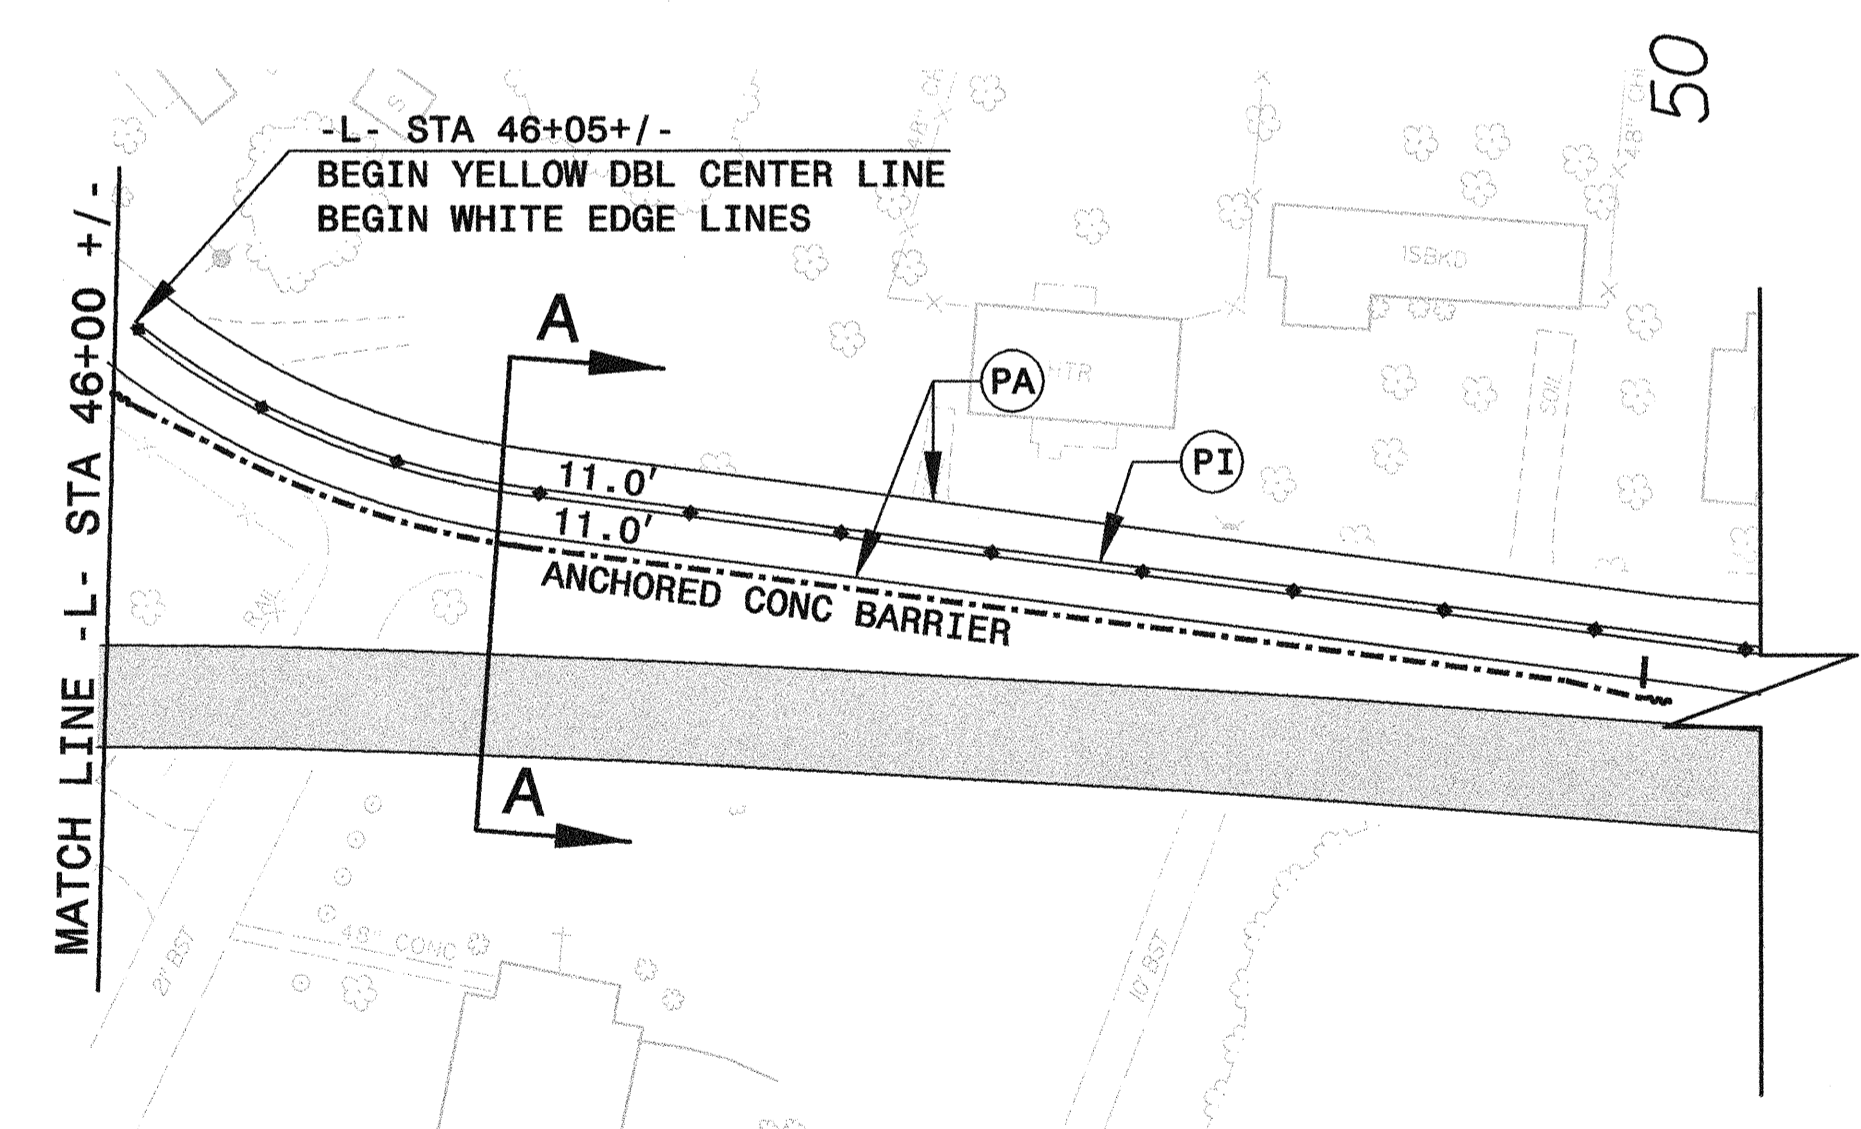
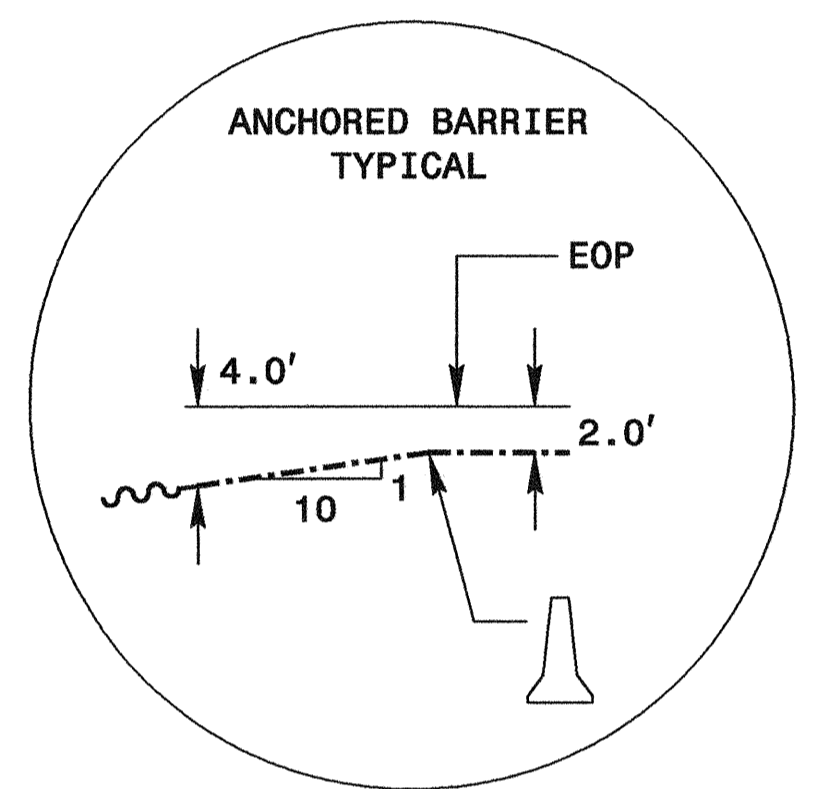
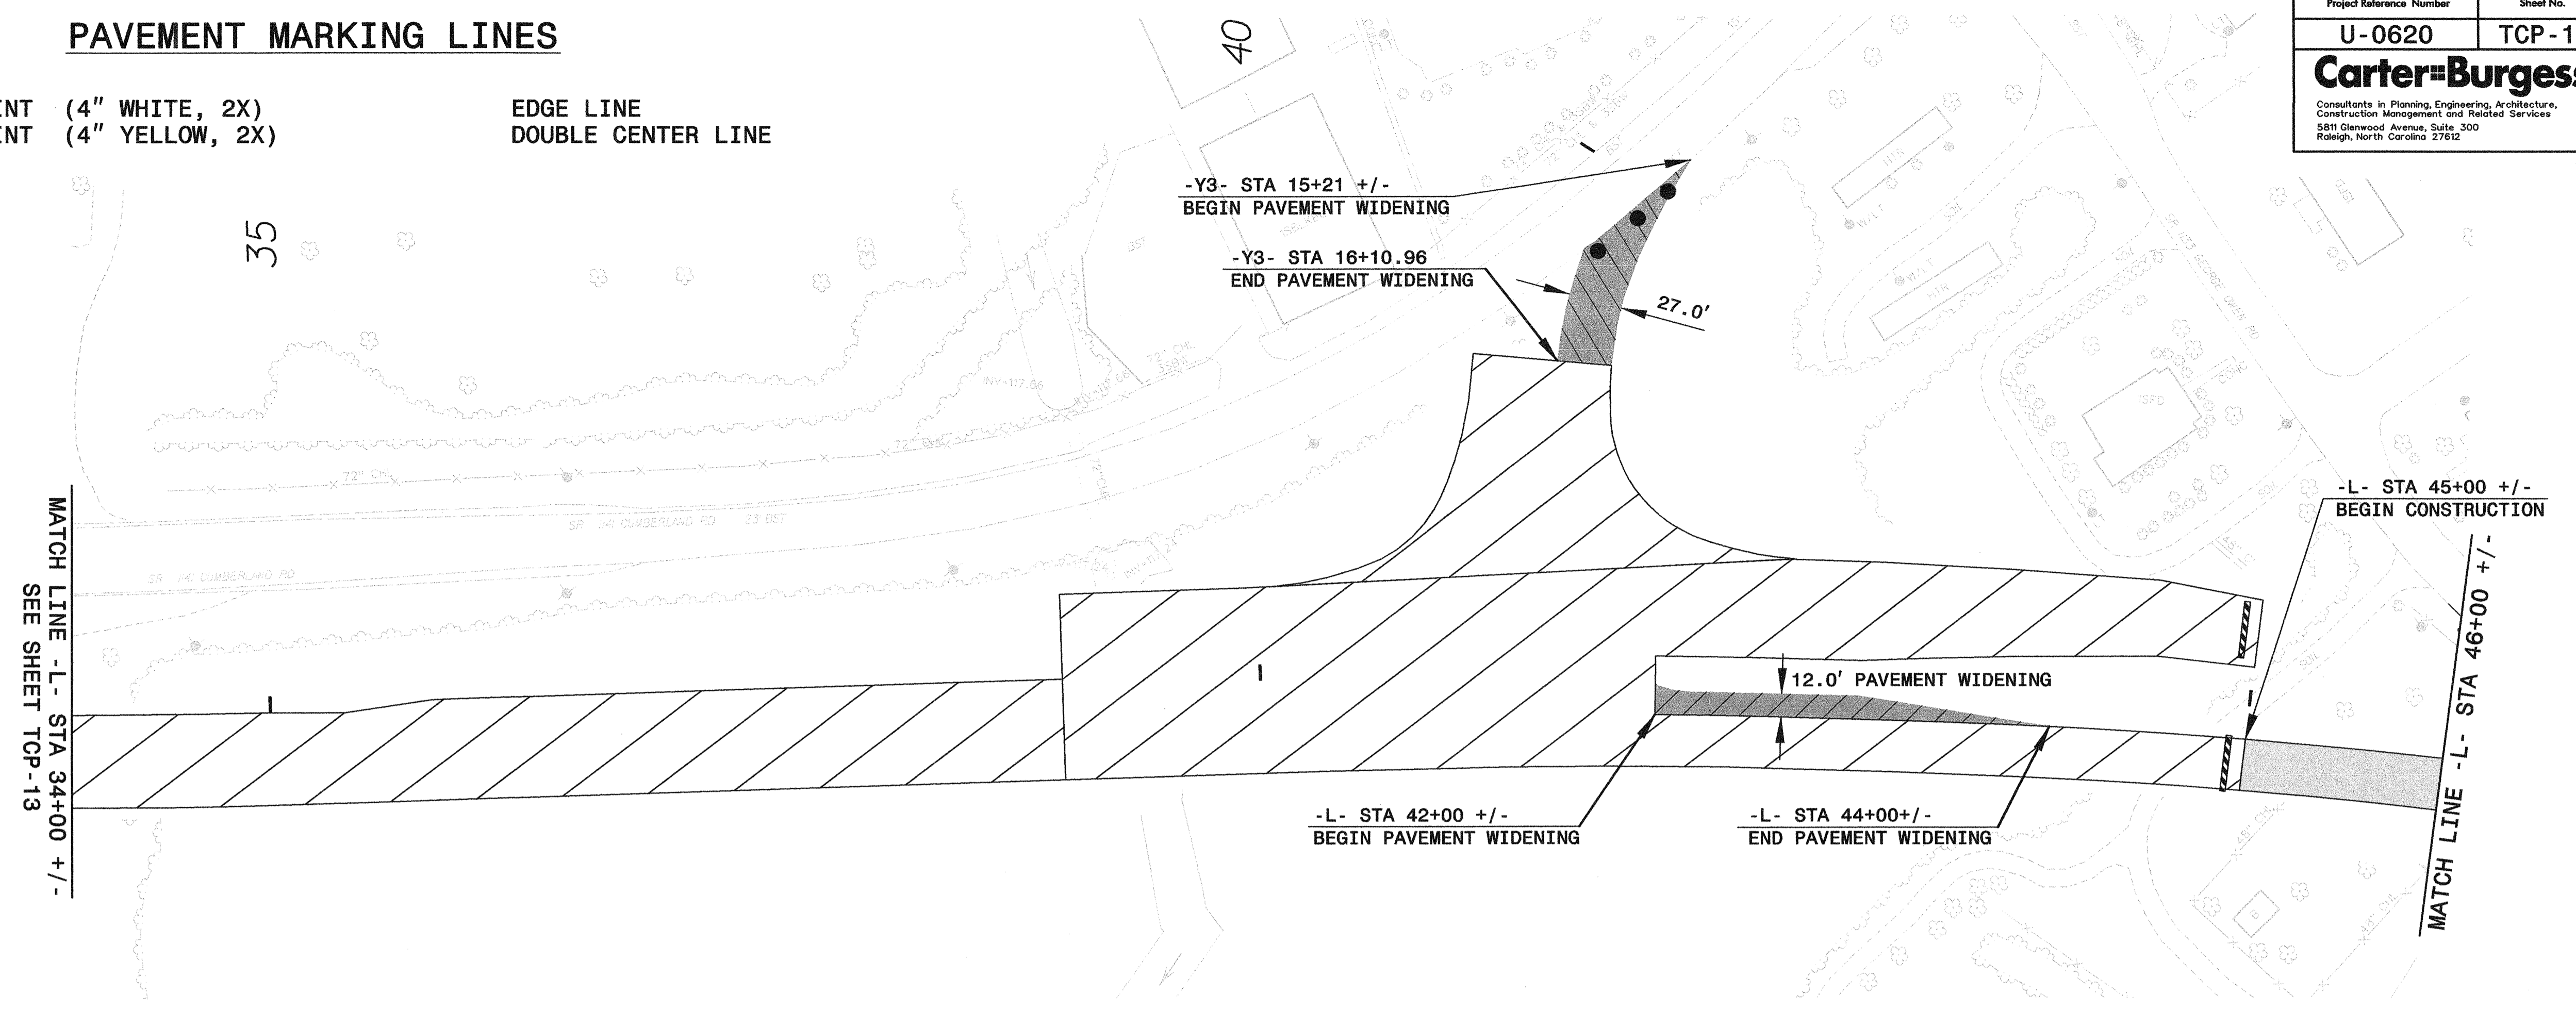


PAVEMENT MARKING LINES



PA - PAINT (4" WHITE, 2X)
 PI - PAINT (4" YELLOW, 2X)
 EDGE LINE
 DOUBLE CENTER LINE

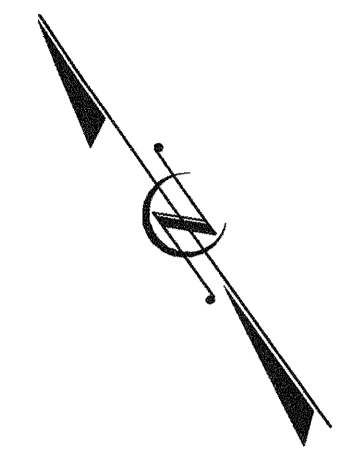

ONGOING CONSTRUCTION (diagonal hatching)

NEW PAVEMENT (solid grey)

PAVEMENT WIDENING (diagonal hatching)

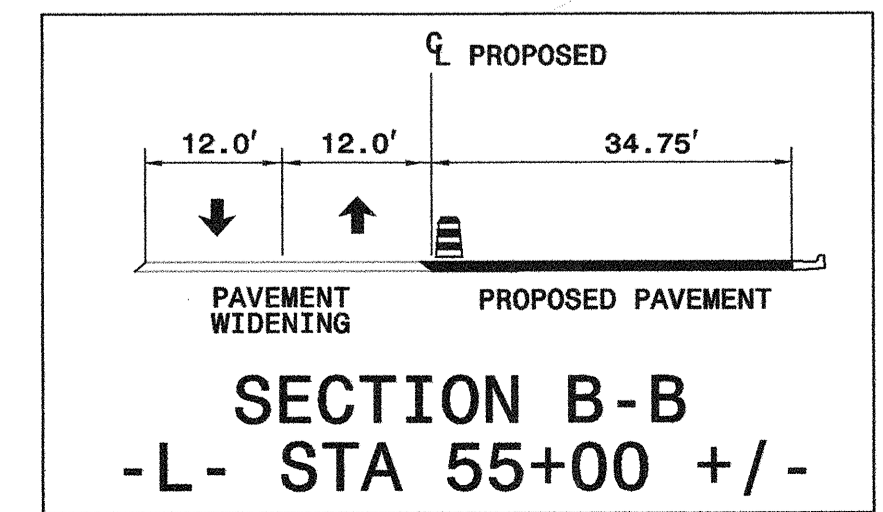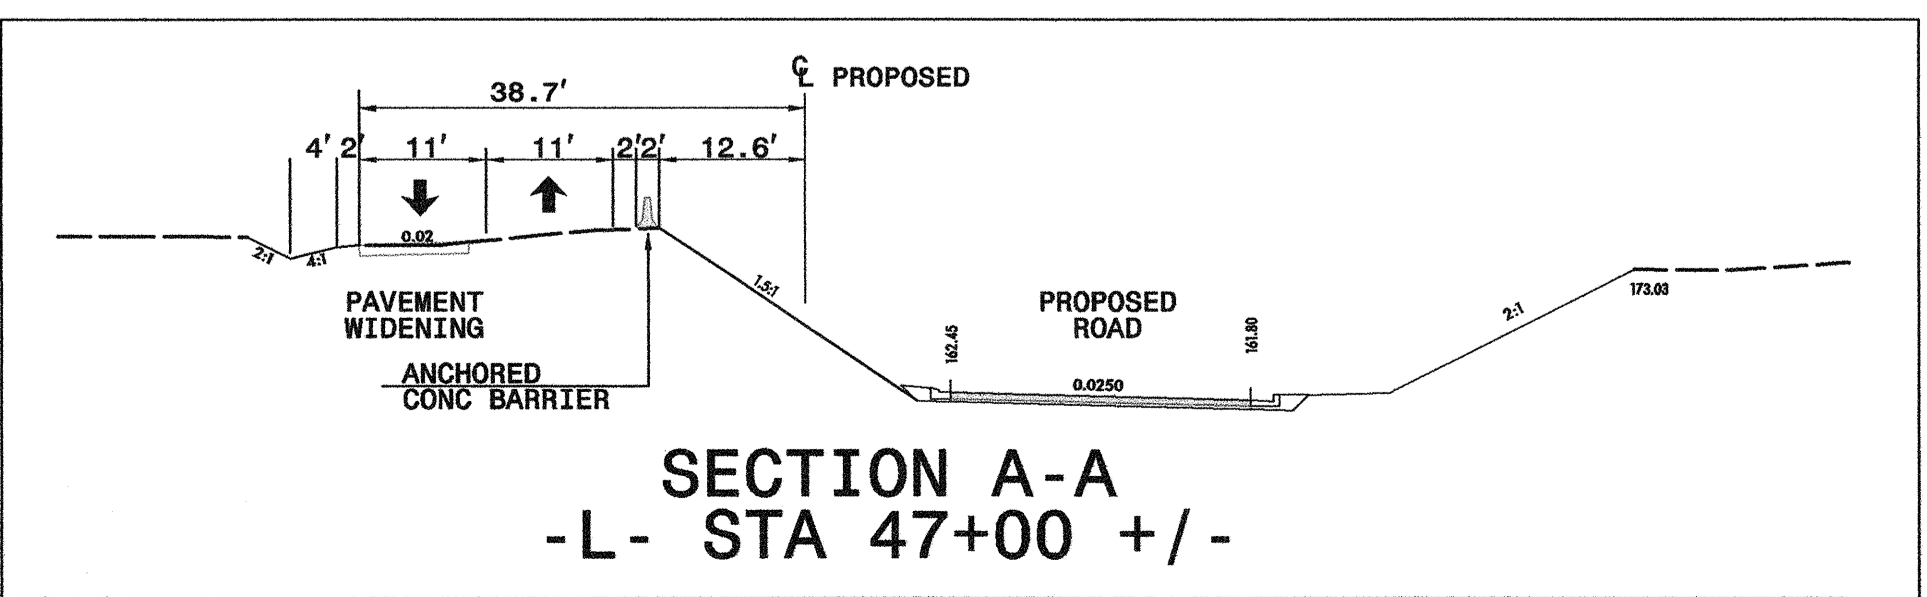

APPROVED: SHANE D. YORK, PE. DATE: 04/05/05

SEAL: SHANE D. YORK, PE. NO. 26485

**PHASE TWO
DETAIL THREE**

SCALE: N.A.
 DATE: 12/03/03
 DWG. BY: S. YORK
 DESIGN BY: S. YORK
 REVIEWED BY: A.D. SARVIS

REVISIONS	
SDY - 04/05/05	

12-07-05_BM
 04/05/05
 11:48 Roadway Projects\U0620\TrafficControl\TCP\U0620_TCP_14_PSH.DGN