
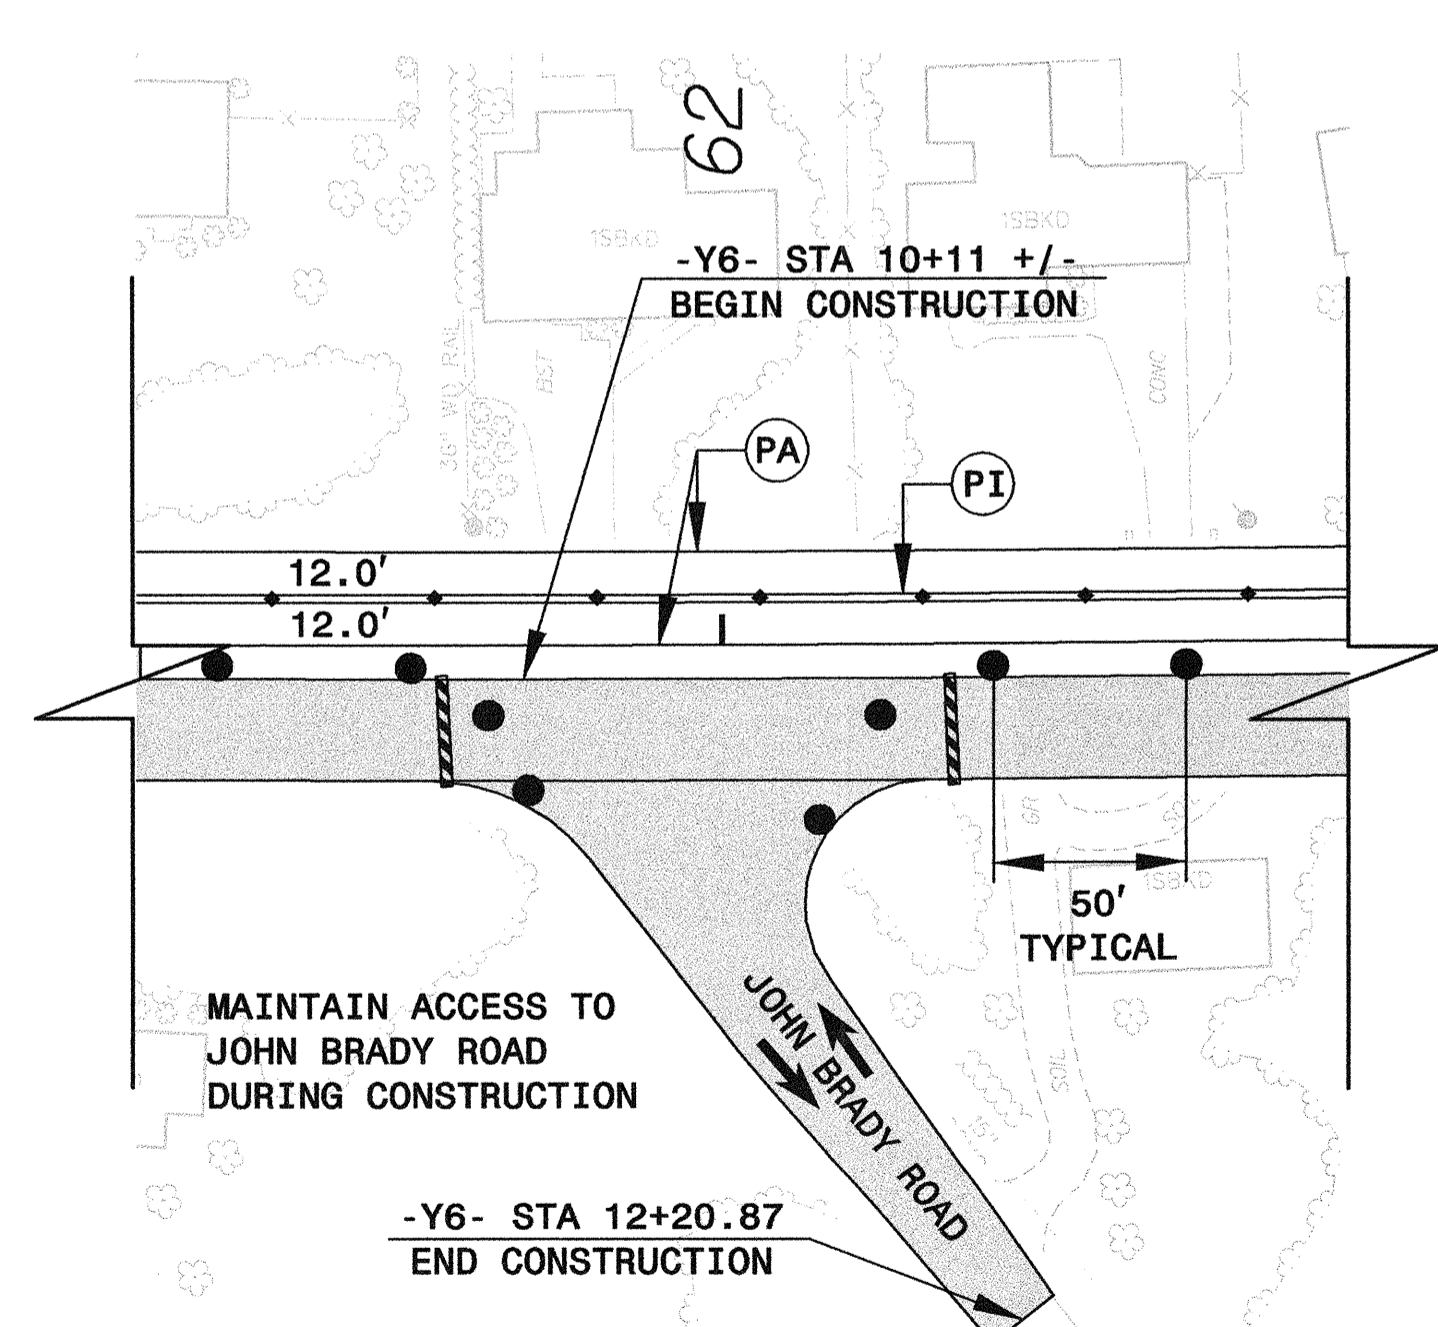
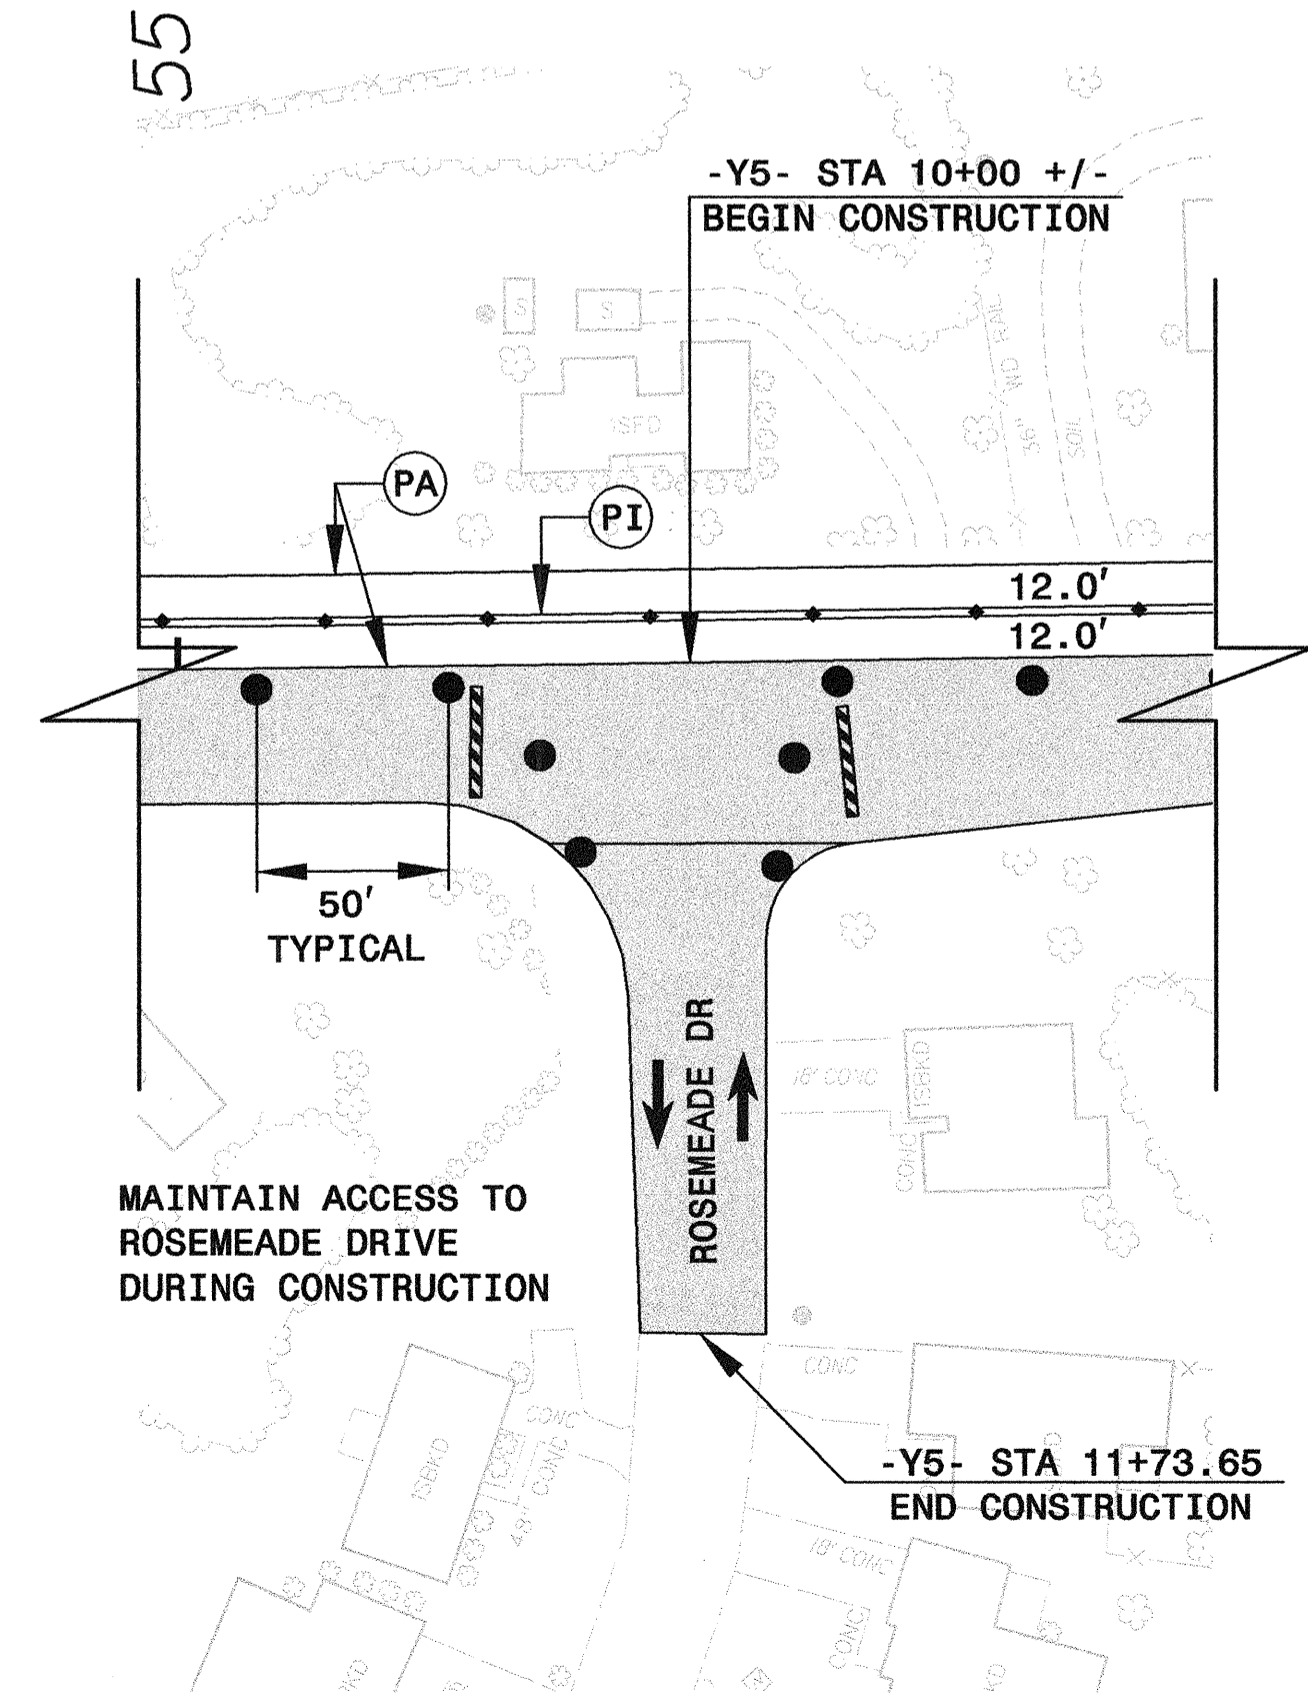
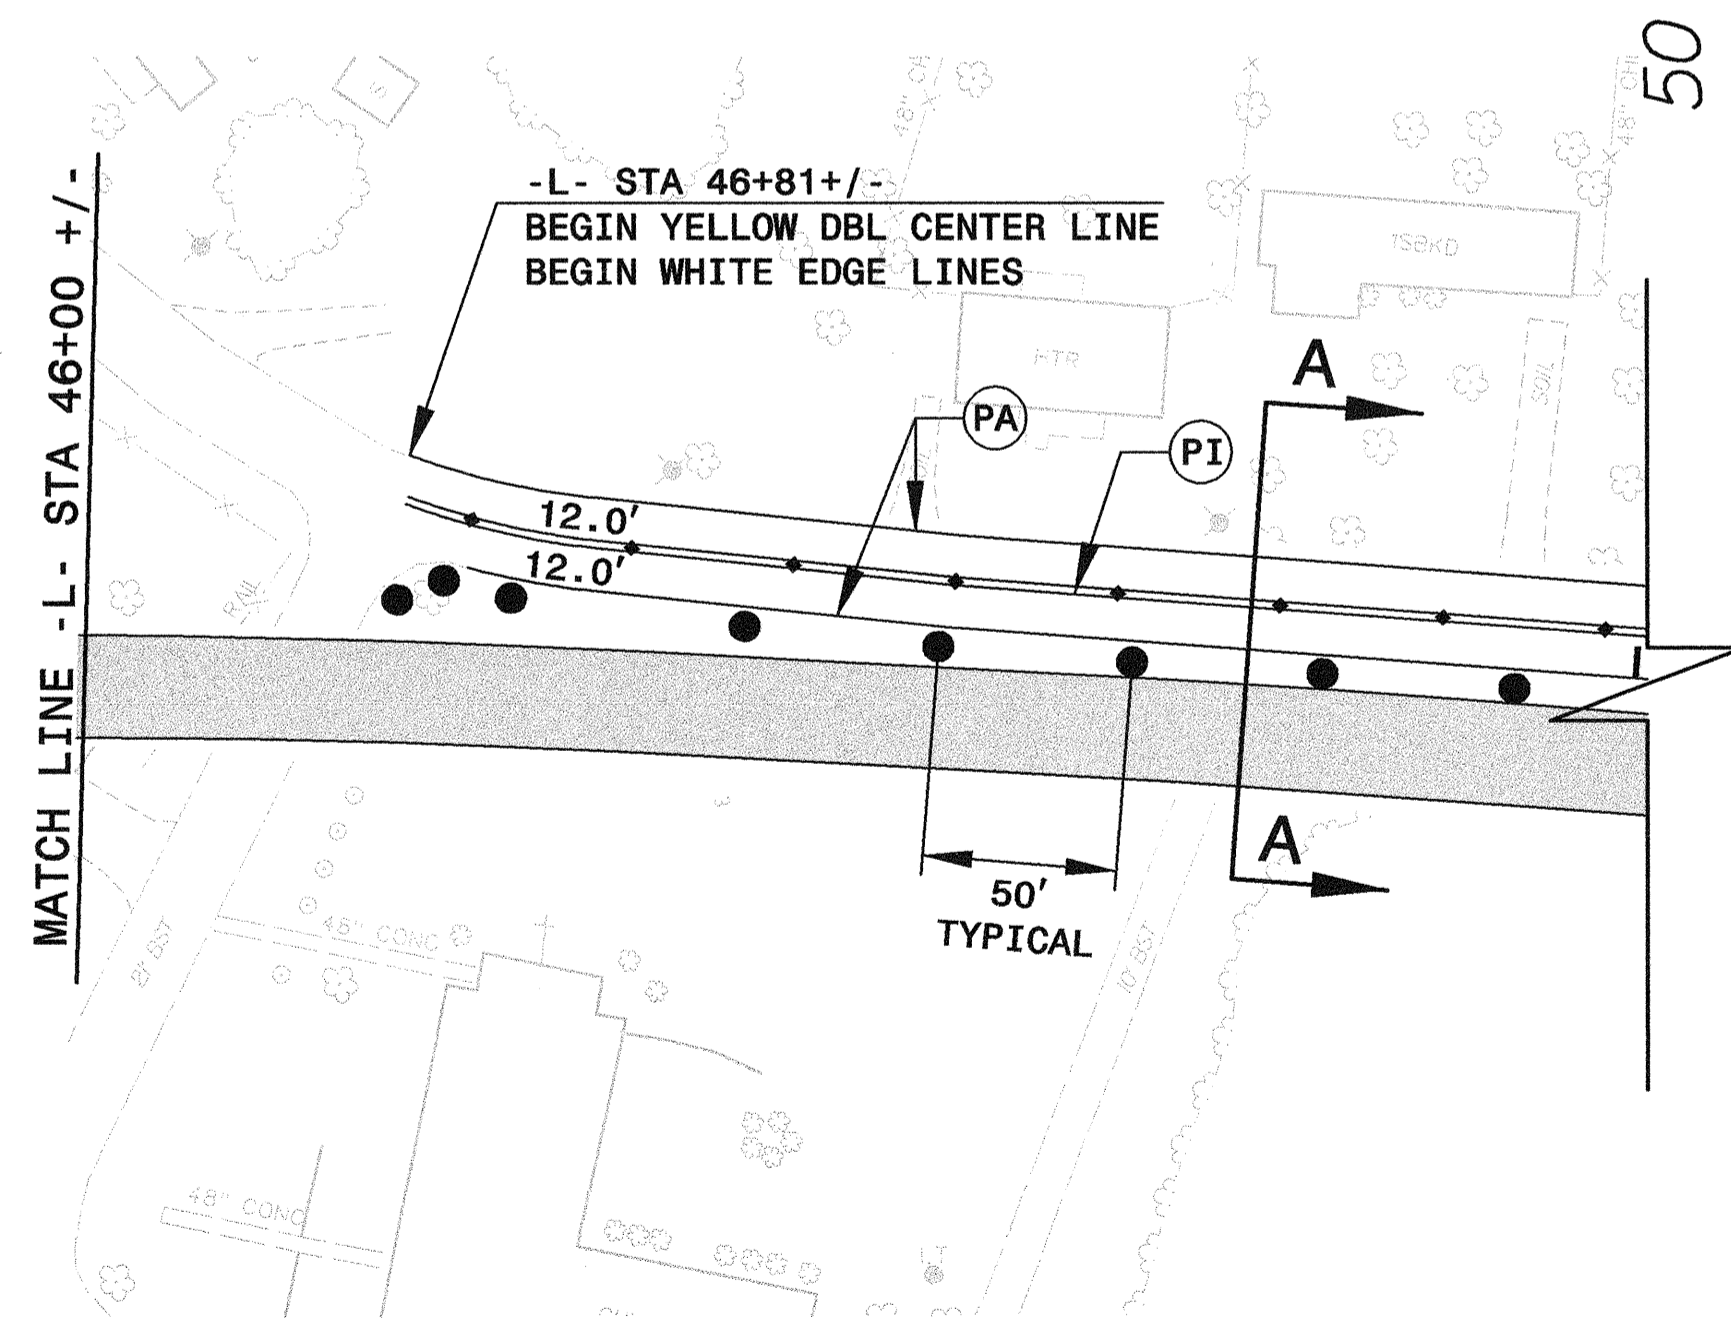


PAVEMENT MARKING LINES


PA - PAINT (4" WHITE, 2X)
 PI - PAINT (4" YELLOW, 2X)

EDGE LINE
 DOUBLE CENTER LINE

Project Reference Number	Sheet No.
U-0620	TCP-14
Carter-Burgess	
Consultants in Planning, Engineering, Architecture, Construction Management and Related Services 5811 Glenwood Avenue, Suite 300 Raleigh, North Carolina 27612	

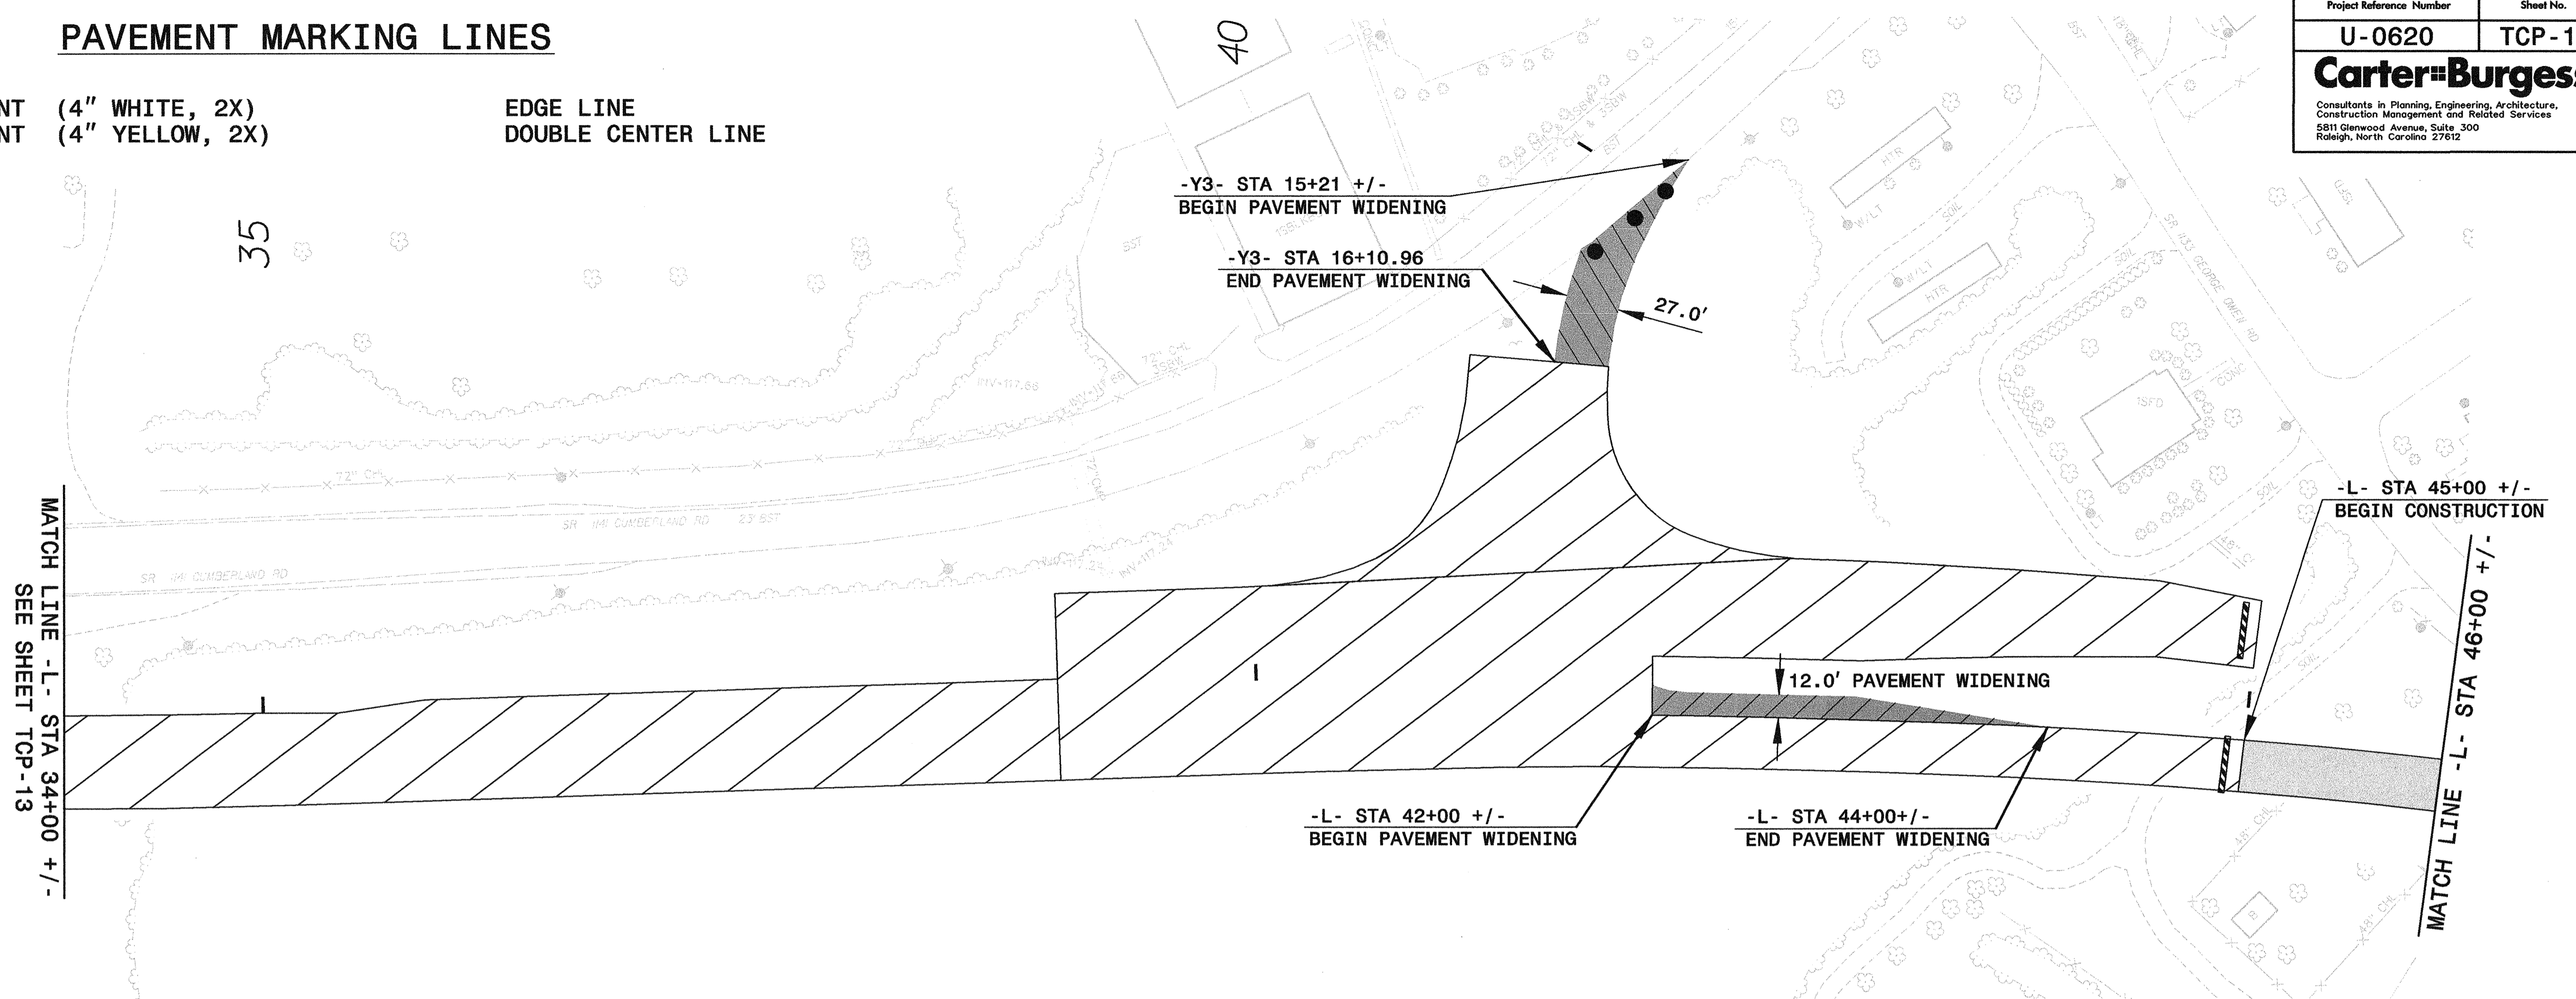

Legend:
 - Ongoing Construction (Hatched pattern)
 - NEW PAVEMENT (Solid grey)
 - PAVEMENT WIDENING (Diagonal hatched pattern)

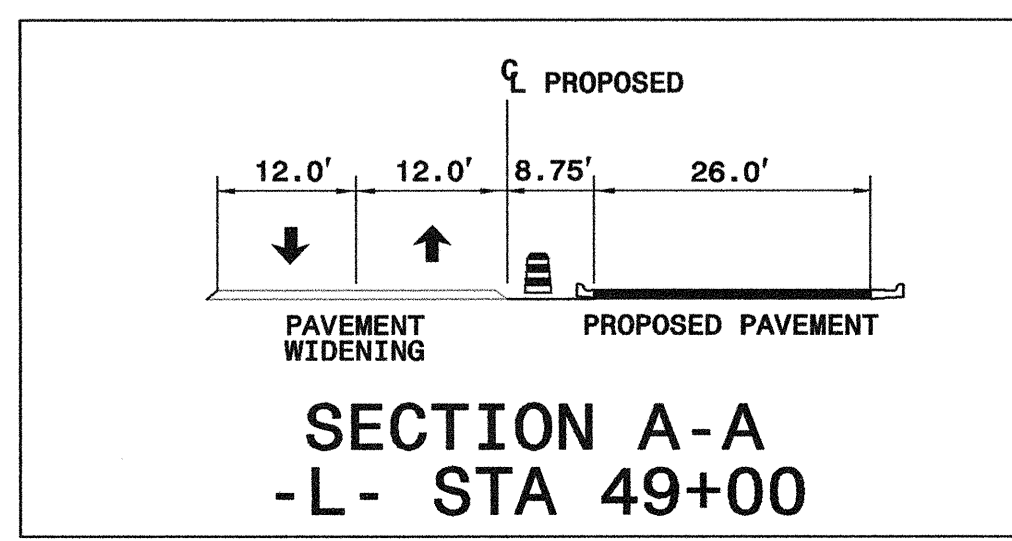

APPROVED: SHANE D. YORK, PE DATE: 12/03/03

SEAL
 NORTH CAROLINA PROFESSIONAL ENGINEER
 SHANE D. YORK
 26485
 12-03-03

**PHASE TWO
 DETAIL THREE**

SCALE: N.A.	REVISIONS
DATE: 12/03/03	
DWG. BY: S. YORK	
DESIGN BY: S. YORK	
REVIEWED BY: A.D. SARVIS	

02:59:35 PM 12/03/2003 r:\trf\c\Control\TCP\U0620_TCP_TCP14_PSH.DGN