


# UTILITIES BY OTHERS


**NOTE:**  
 ALL PROPOSED UTILITY WORK  
 SHOWN ON THIS SHEET WILL  
 BE DONE BY OTHERS

## FUTURE PROJECT U-2809A

BY12-104  
 POT 5+00.00 EL=216.23

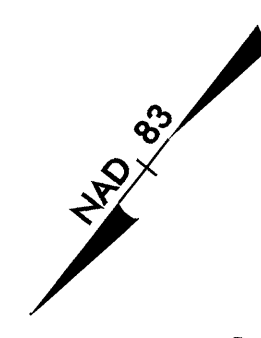

-Y15- POT STA 10+00.00  
 BEGIN CONSTRUCTION

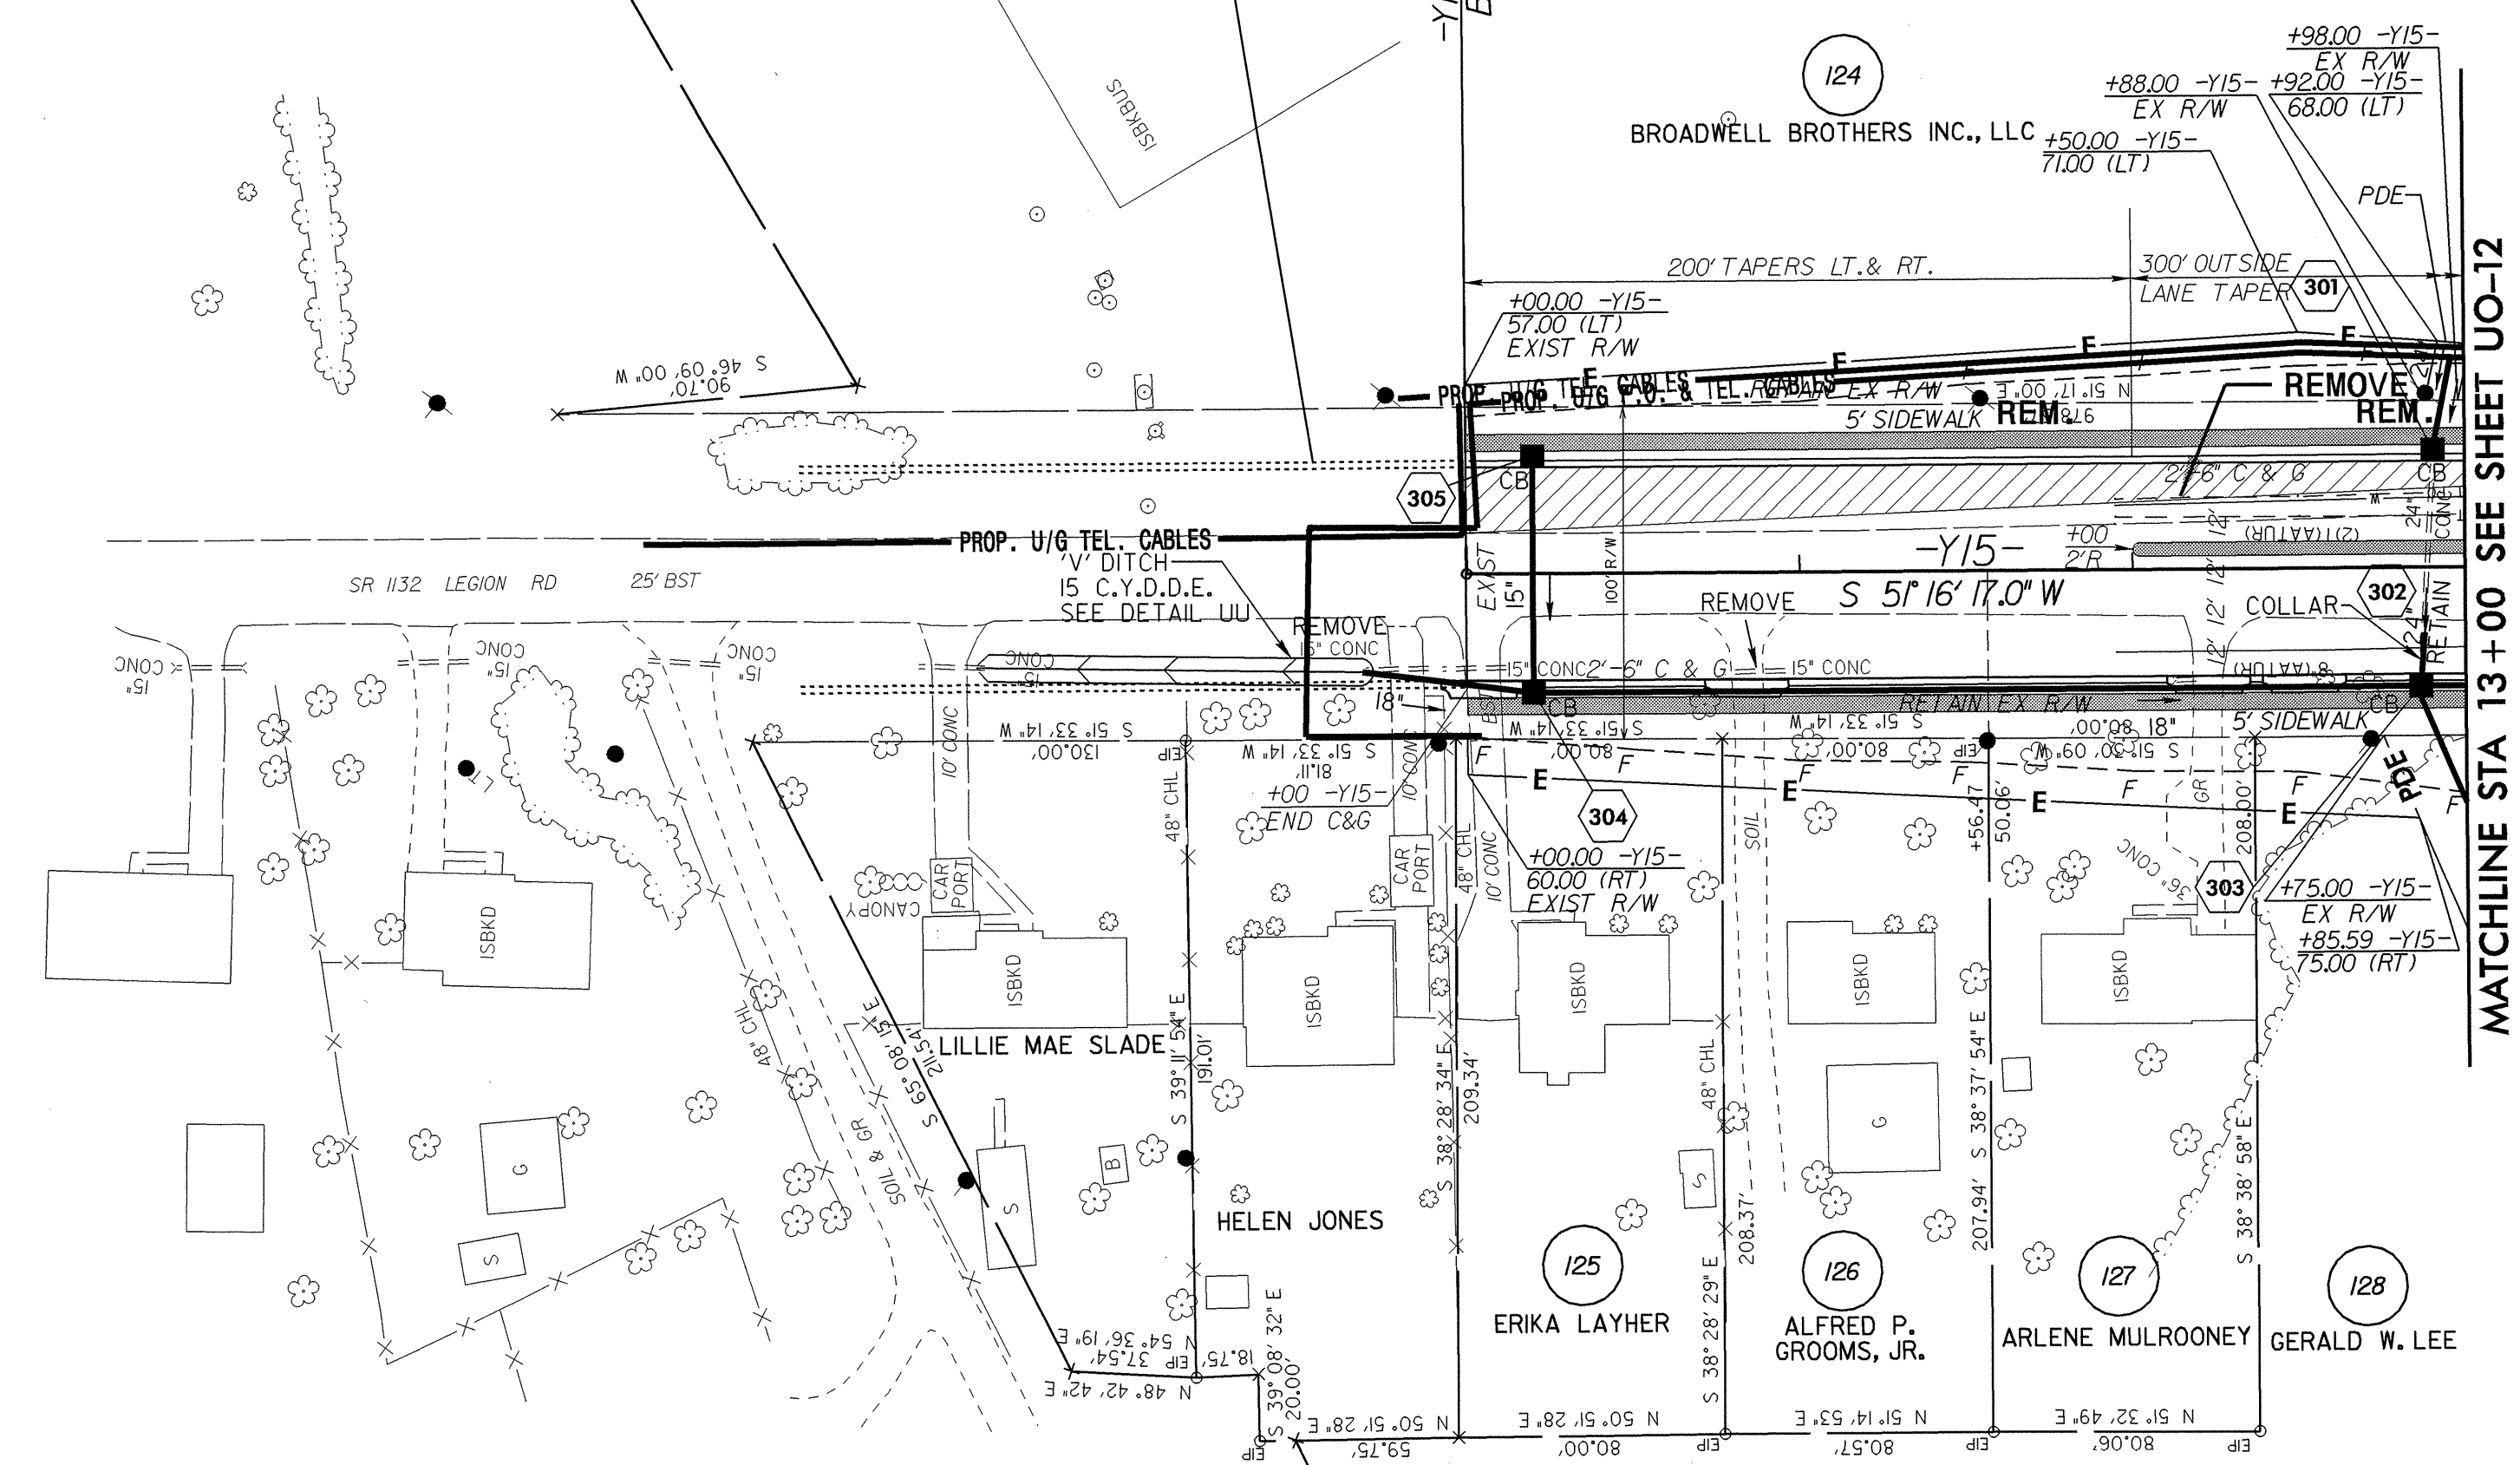

ALL DRIVEWAYS ARE 20' WIDE  
 UNLESS OTHERWISE NOTED  
 ALL TEMPORARY TAPERS HAVE  
 A 40 MPH DESIGN SPEED

MATCHLINE STA 13+00 SEE SHEET U0-12

-L-  
 P1 Sta 198+78.96  
 Δ = 10' 21' 40.1 (LT)  
 D = 0' 45' 00.0  
 L = 1281.49  
 R = 692.63  
 SE = 0.025  
 INC = 50

