


PROJ. REFERENCE NO.
U-0620

SHEET NO.
X-98

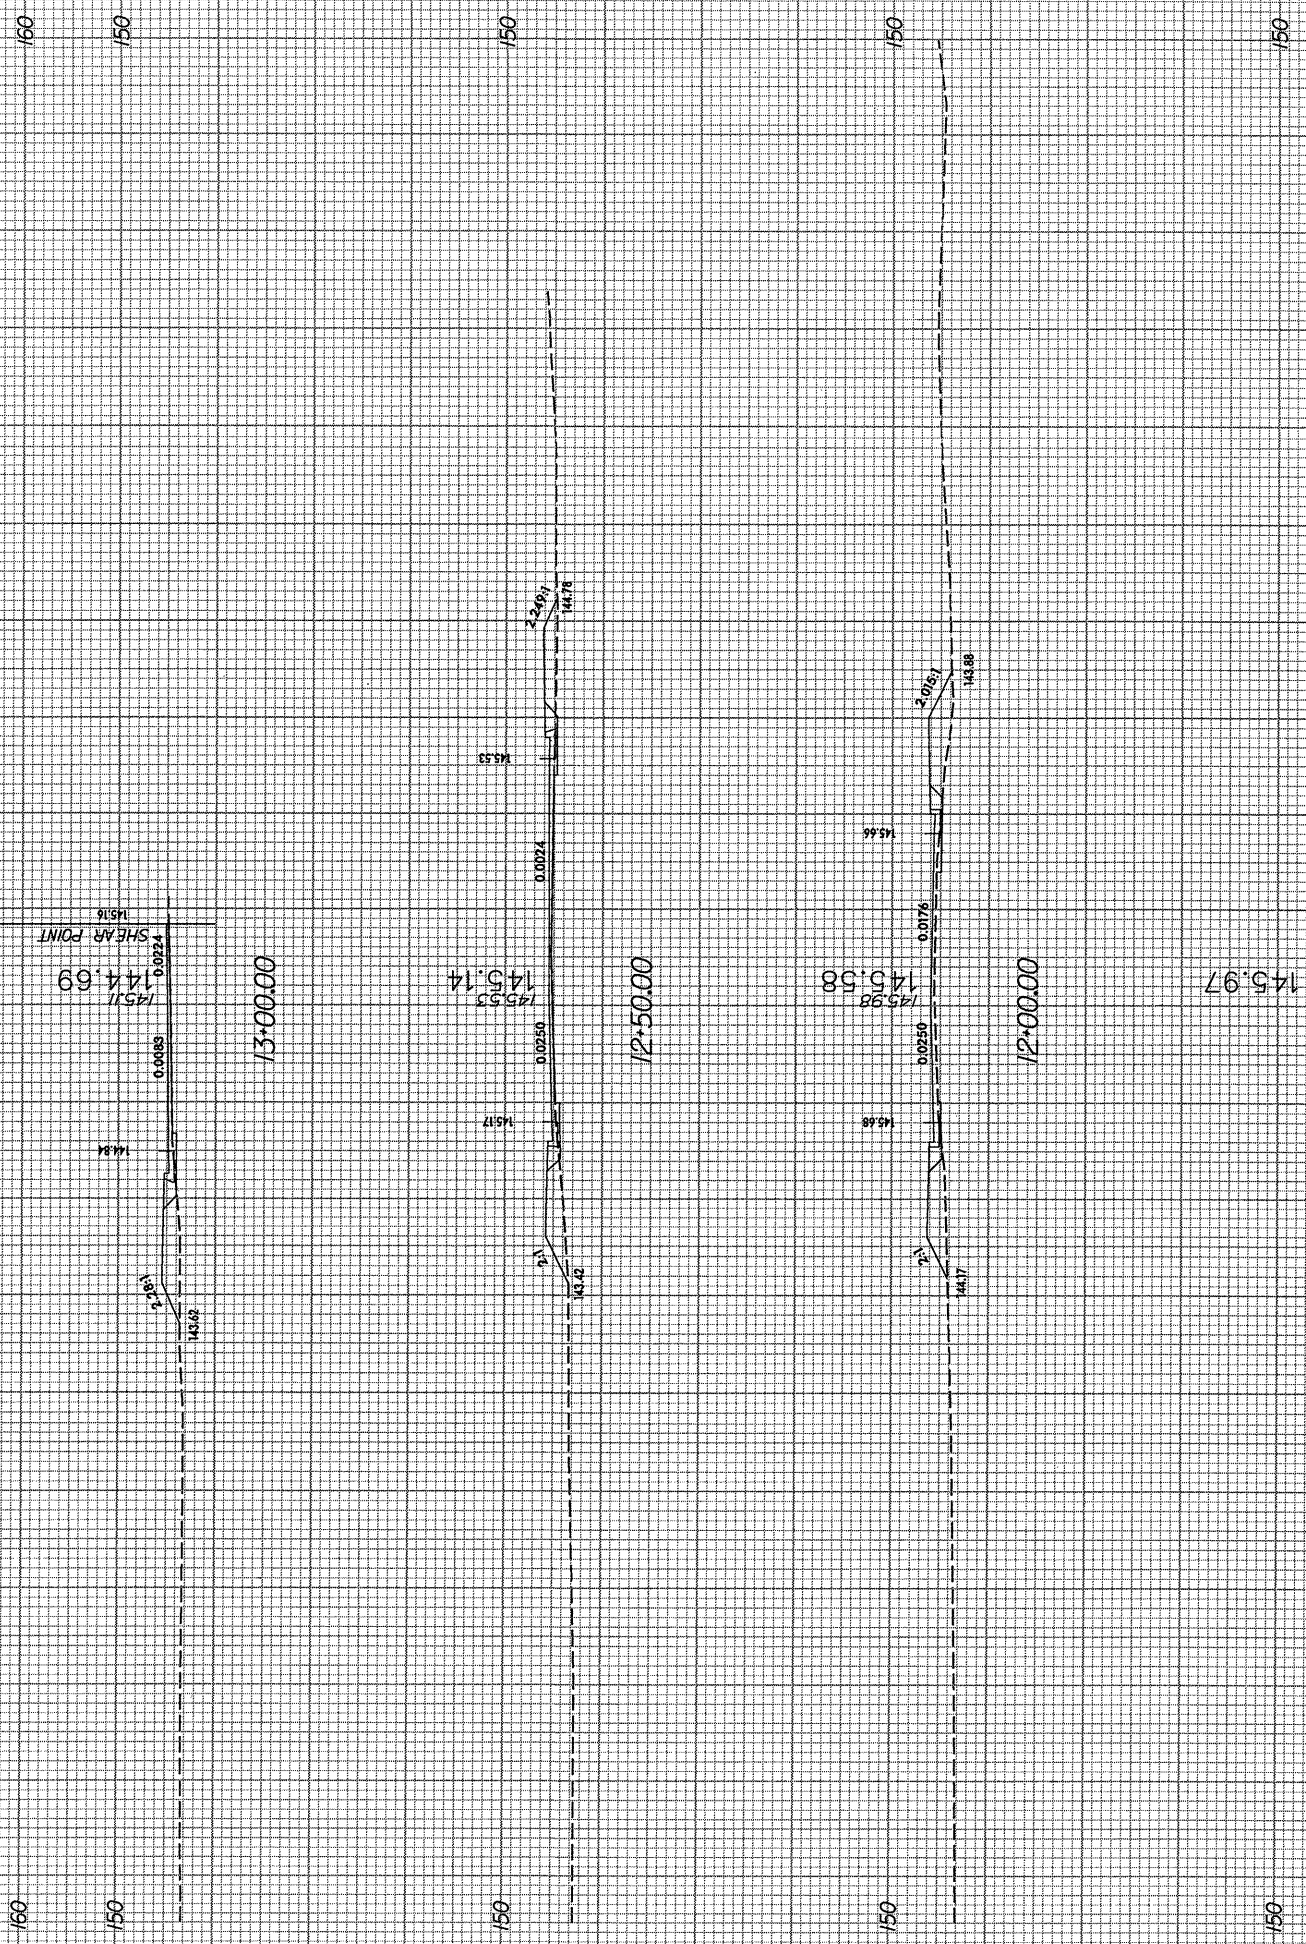

Y0
11+50.00

90
80
70
60
50
40
30
20
10
0
10
20
30
40
50
60
70
80
90