


PROJ. REFERENCE NO.
U-0620

SHEET NO.
X-97

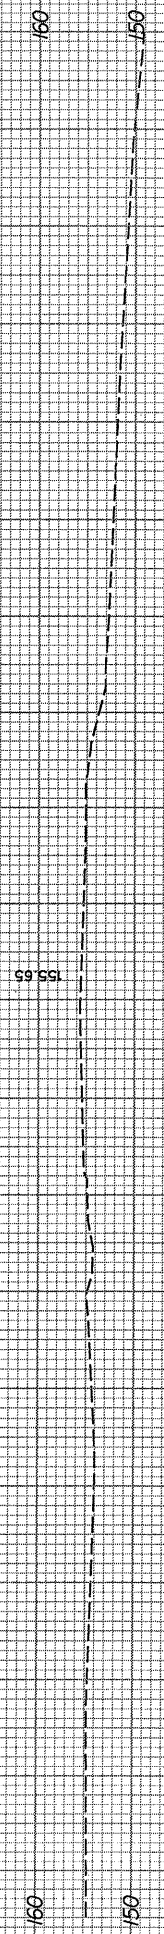

20+00.00

Y8