



8/23/99

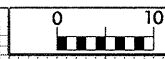

PROJ. REFERENCE NO. U-0620	SHEET NO. X-79
-------------------------------	-------------------

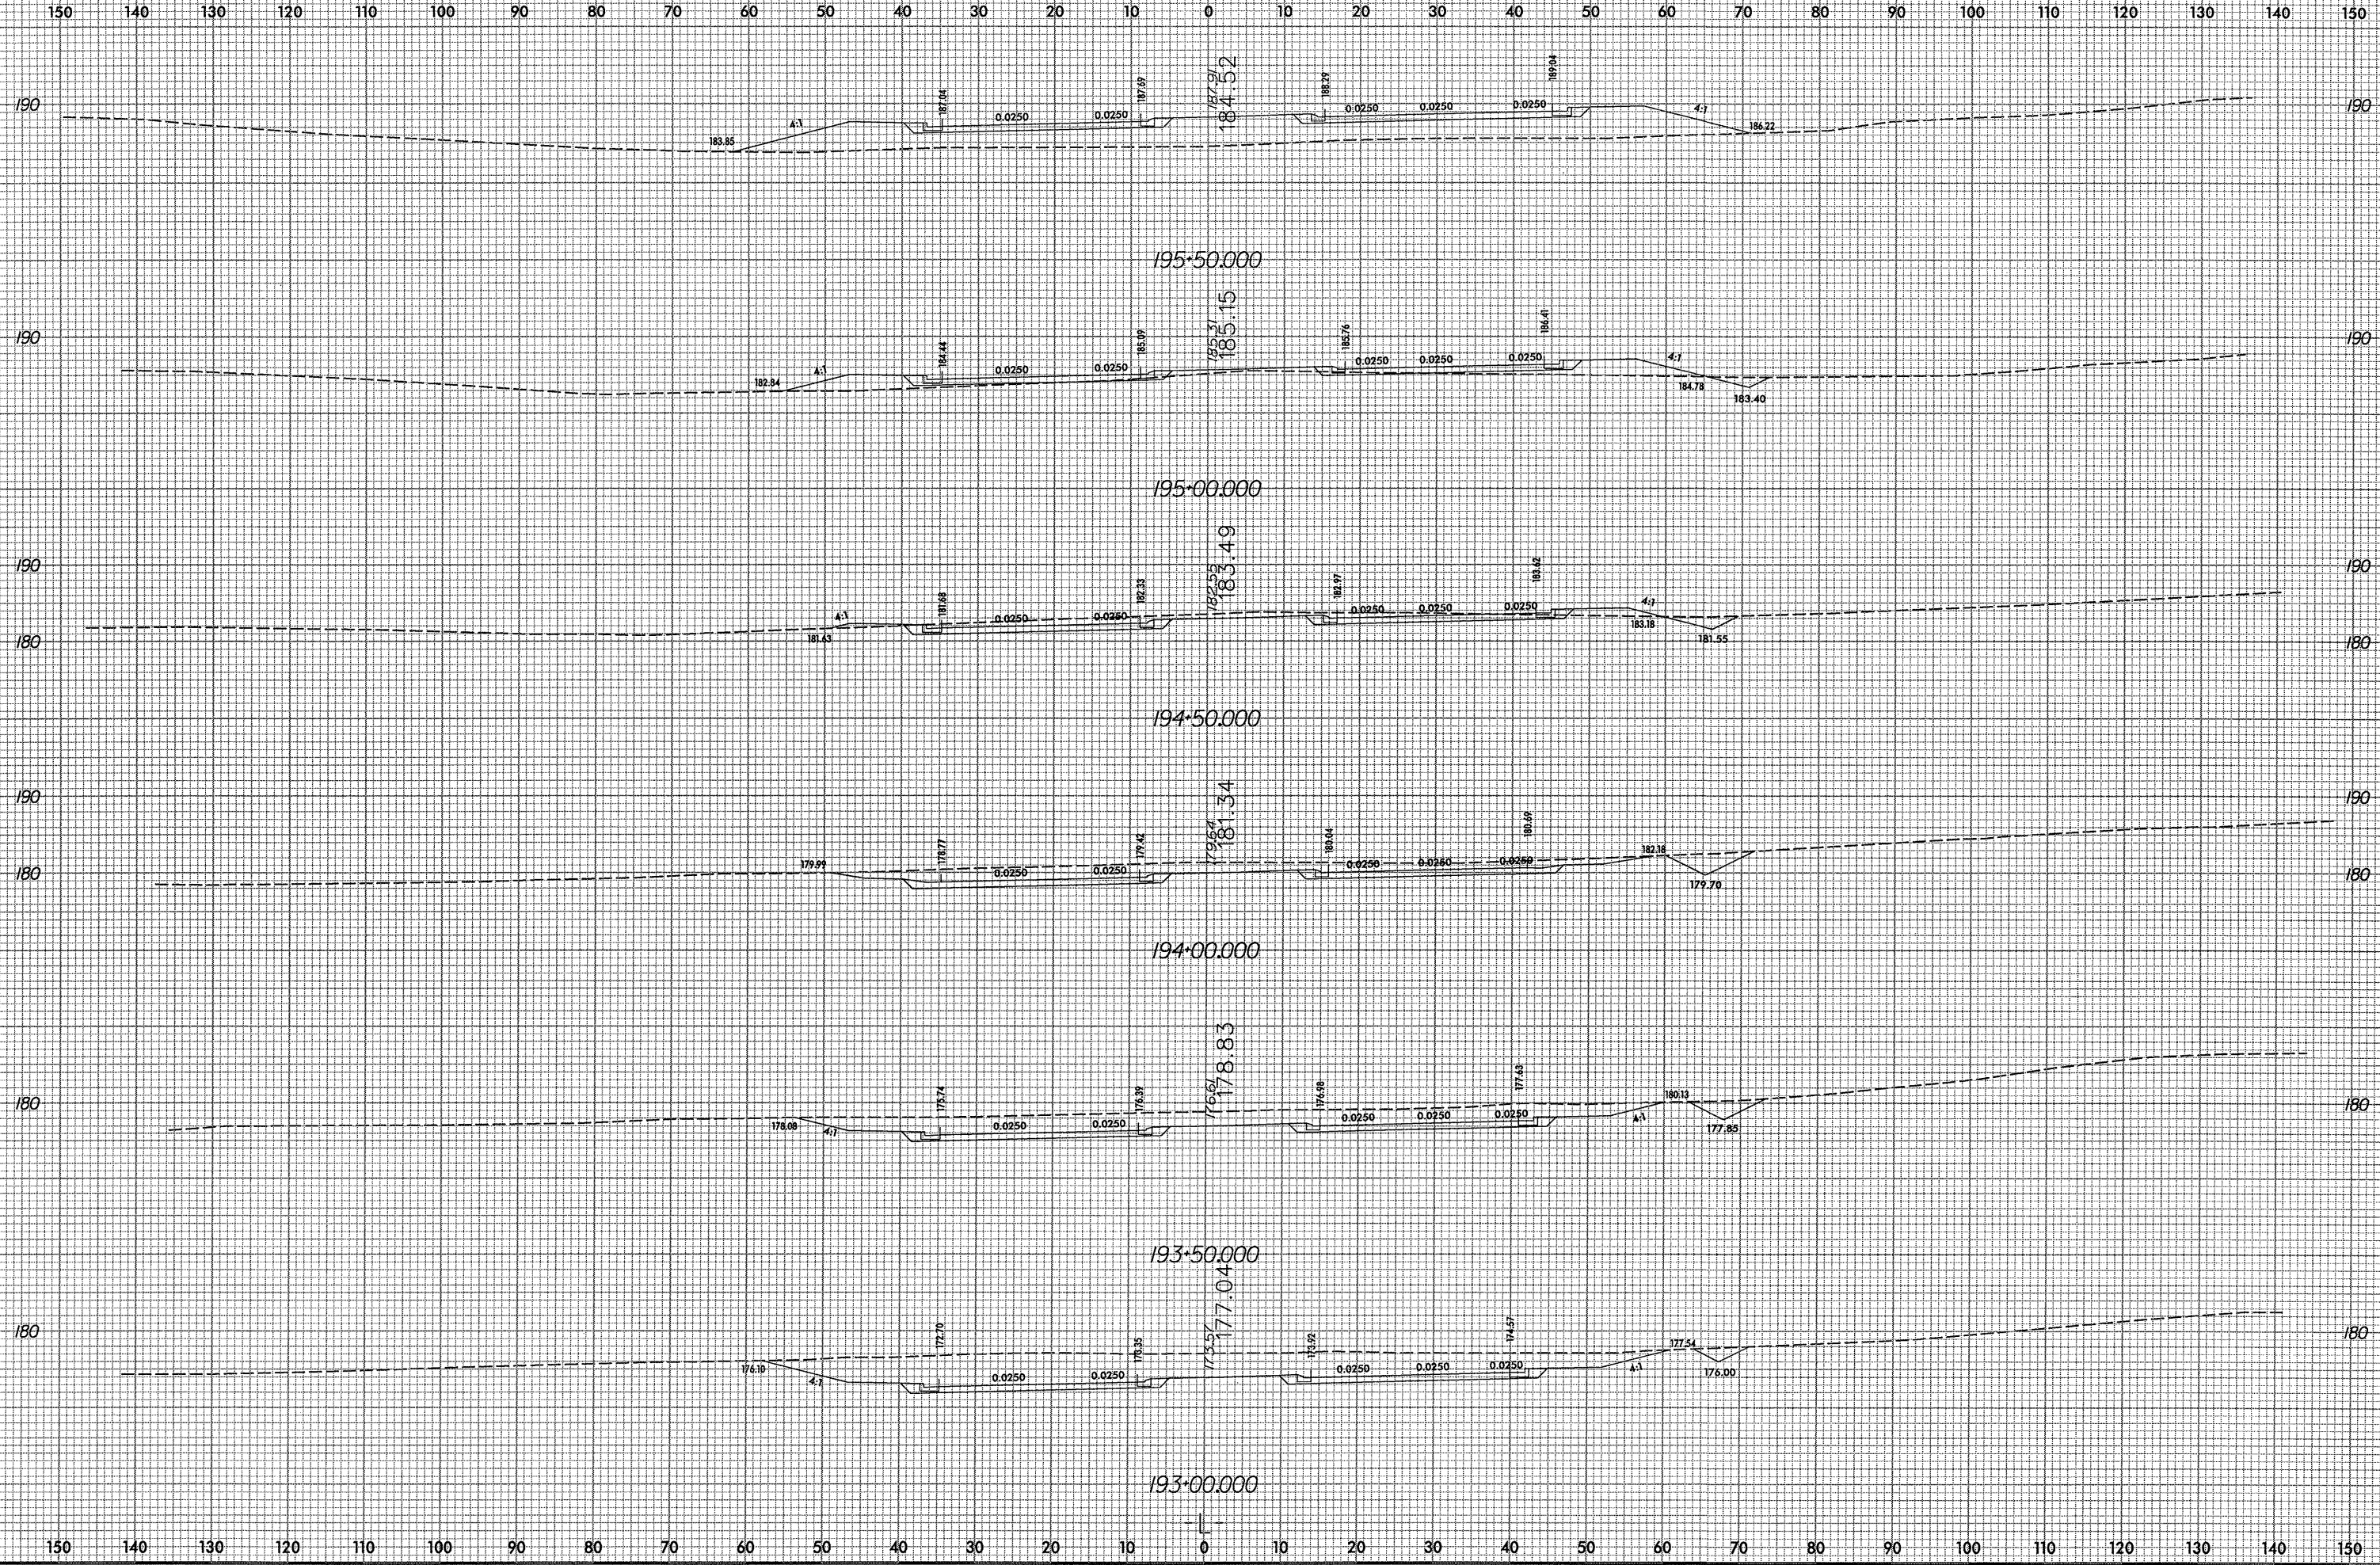

c:\p0620\p0620\p0620\_rdy\_xpl.l.dgn  
8/23/99 10:36:36 AM