


8/23/99



PROJ. REFERENCE NO.	SHEET NO.
U-0620	X-48

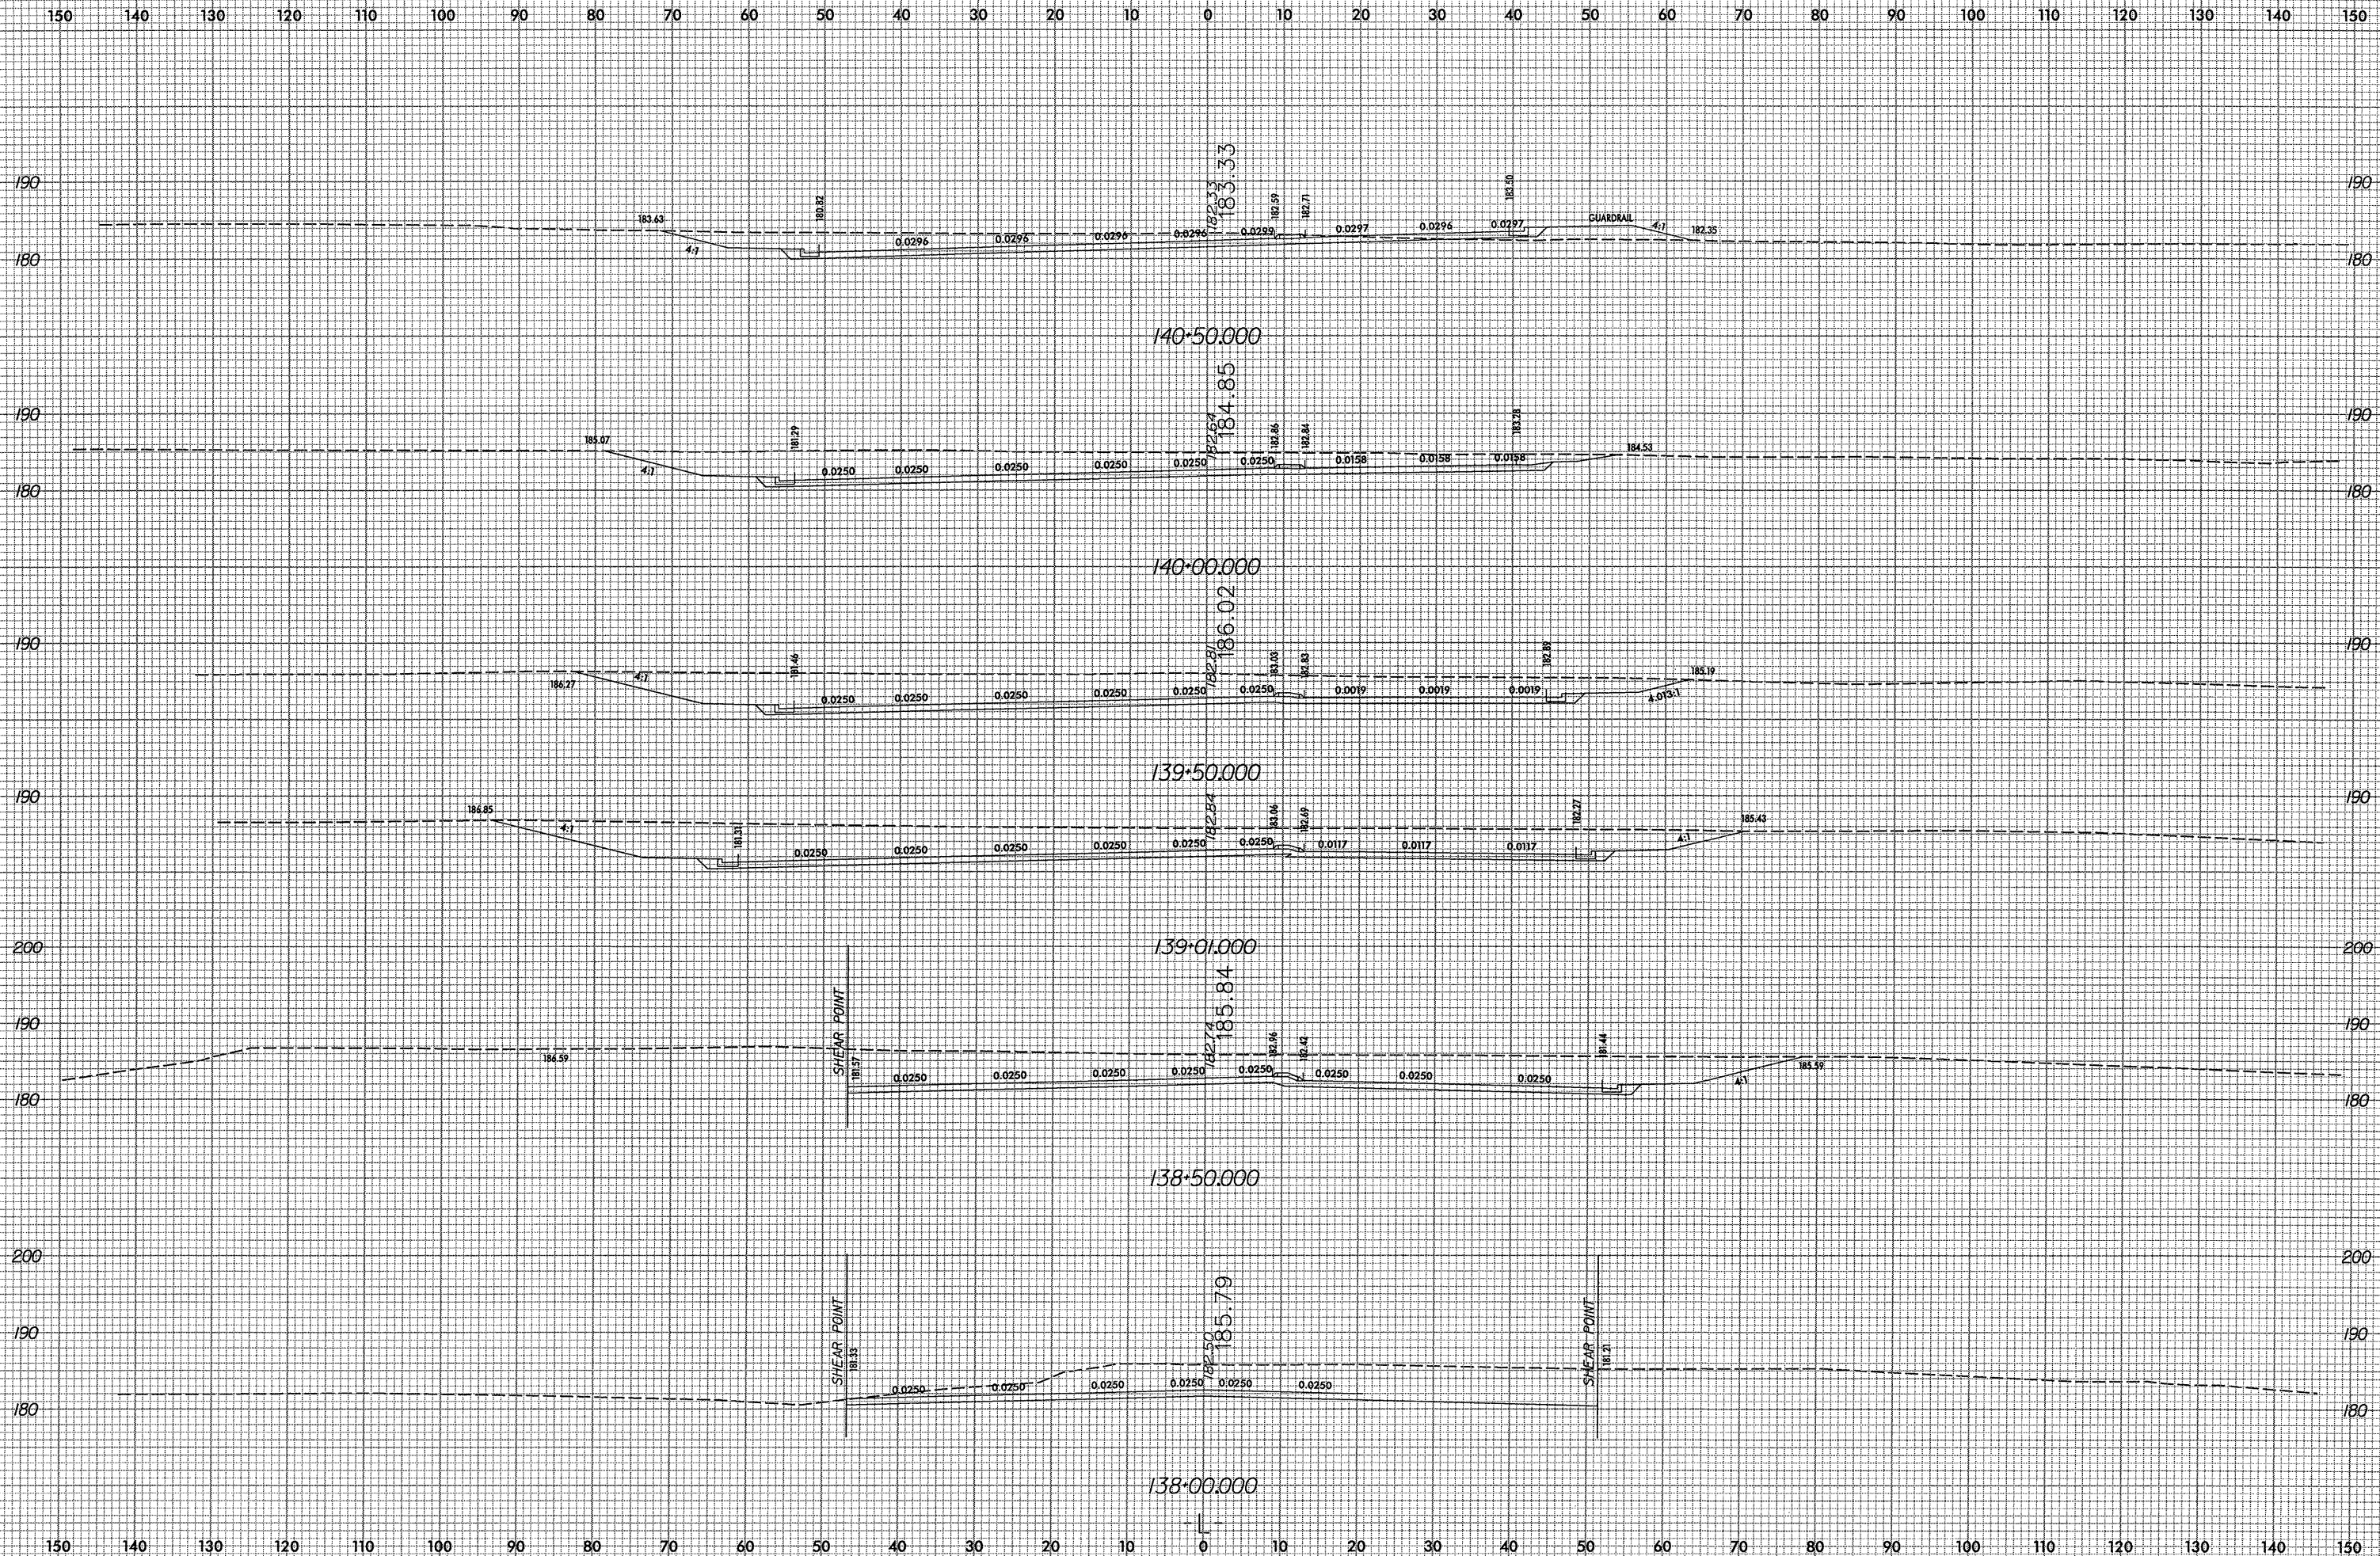

f:\roadway\asc\0620_cdy_xpl.l.dgn
04/20/2004
03:44:28 PM