


8/23/99



PROJ. REFERENCE NO.	SHEET NO.
U-0620	X-37

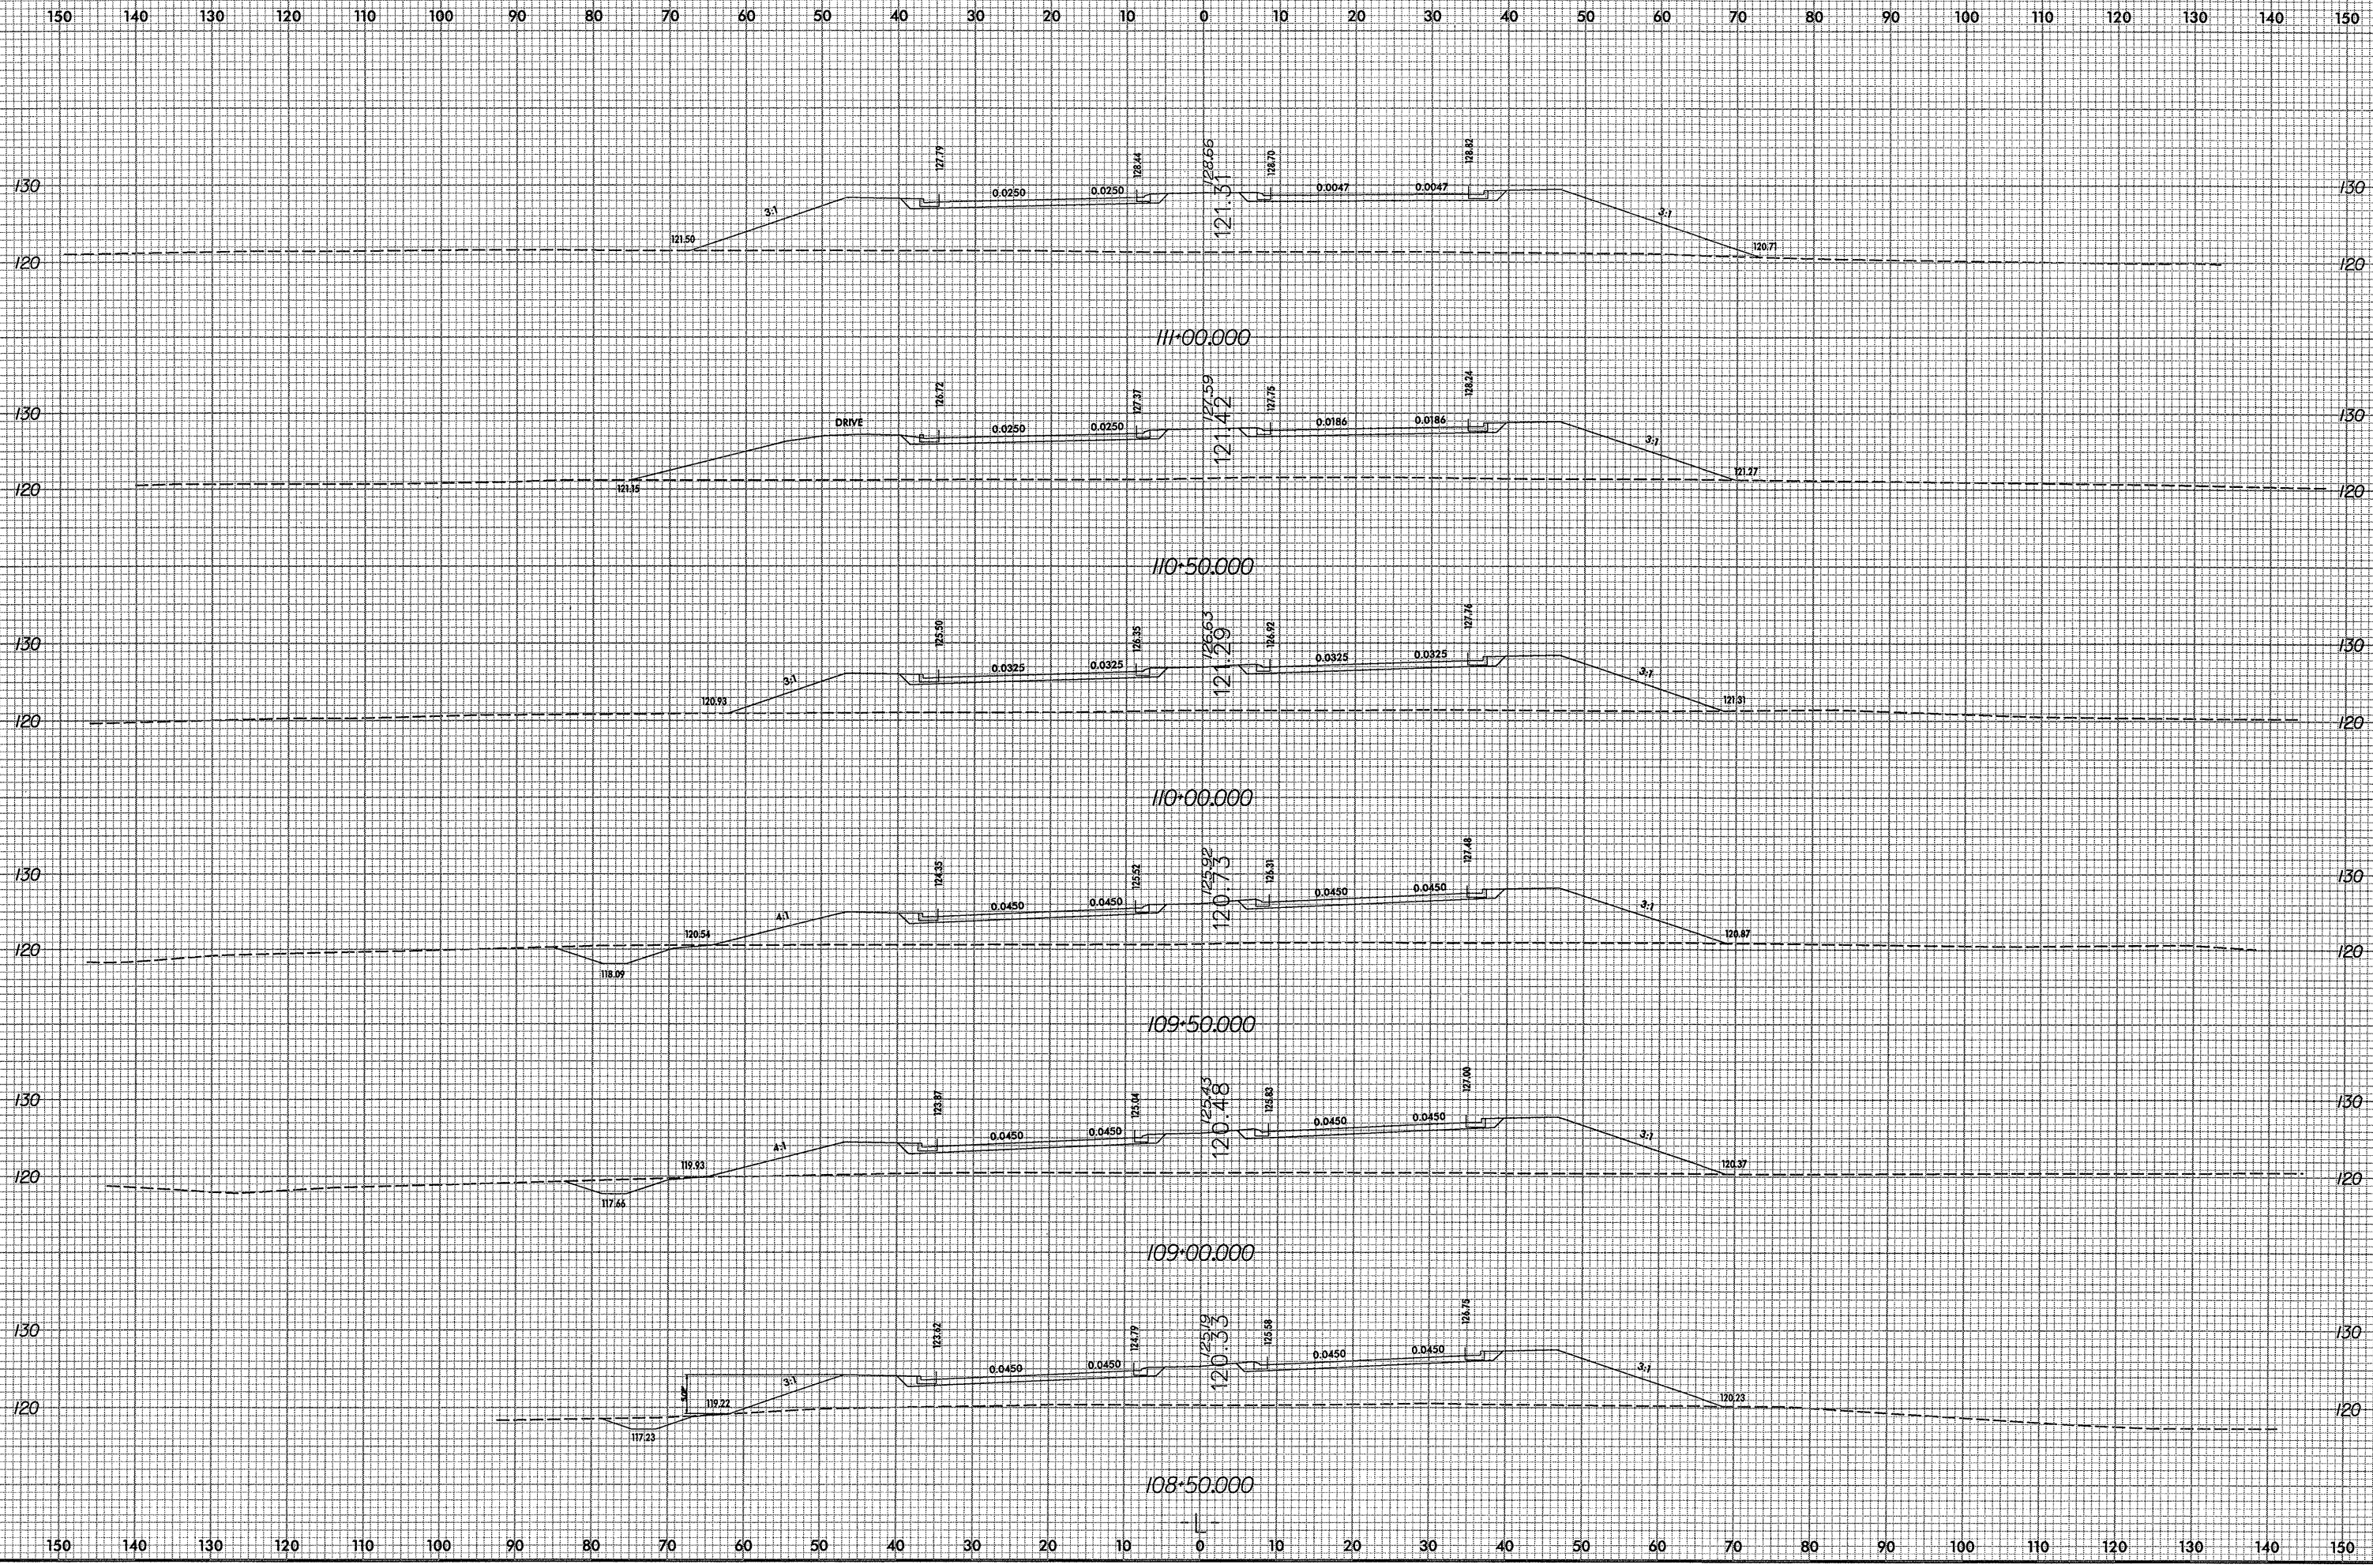

0:\p0d0g\axsc\0620_rdy_xpl.i.dgn
03:44:24 PM