



8/23/99

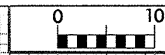

PROJ. REFERENCE NO.	SHEET NO.
U-0620	X-34

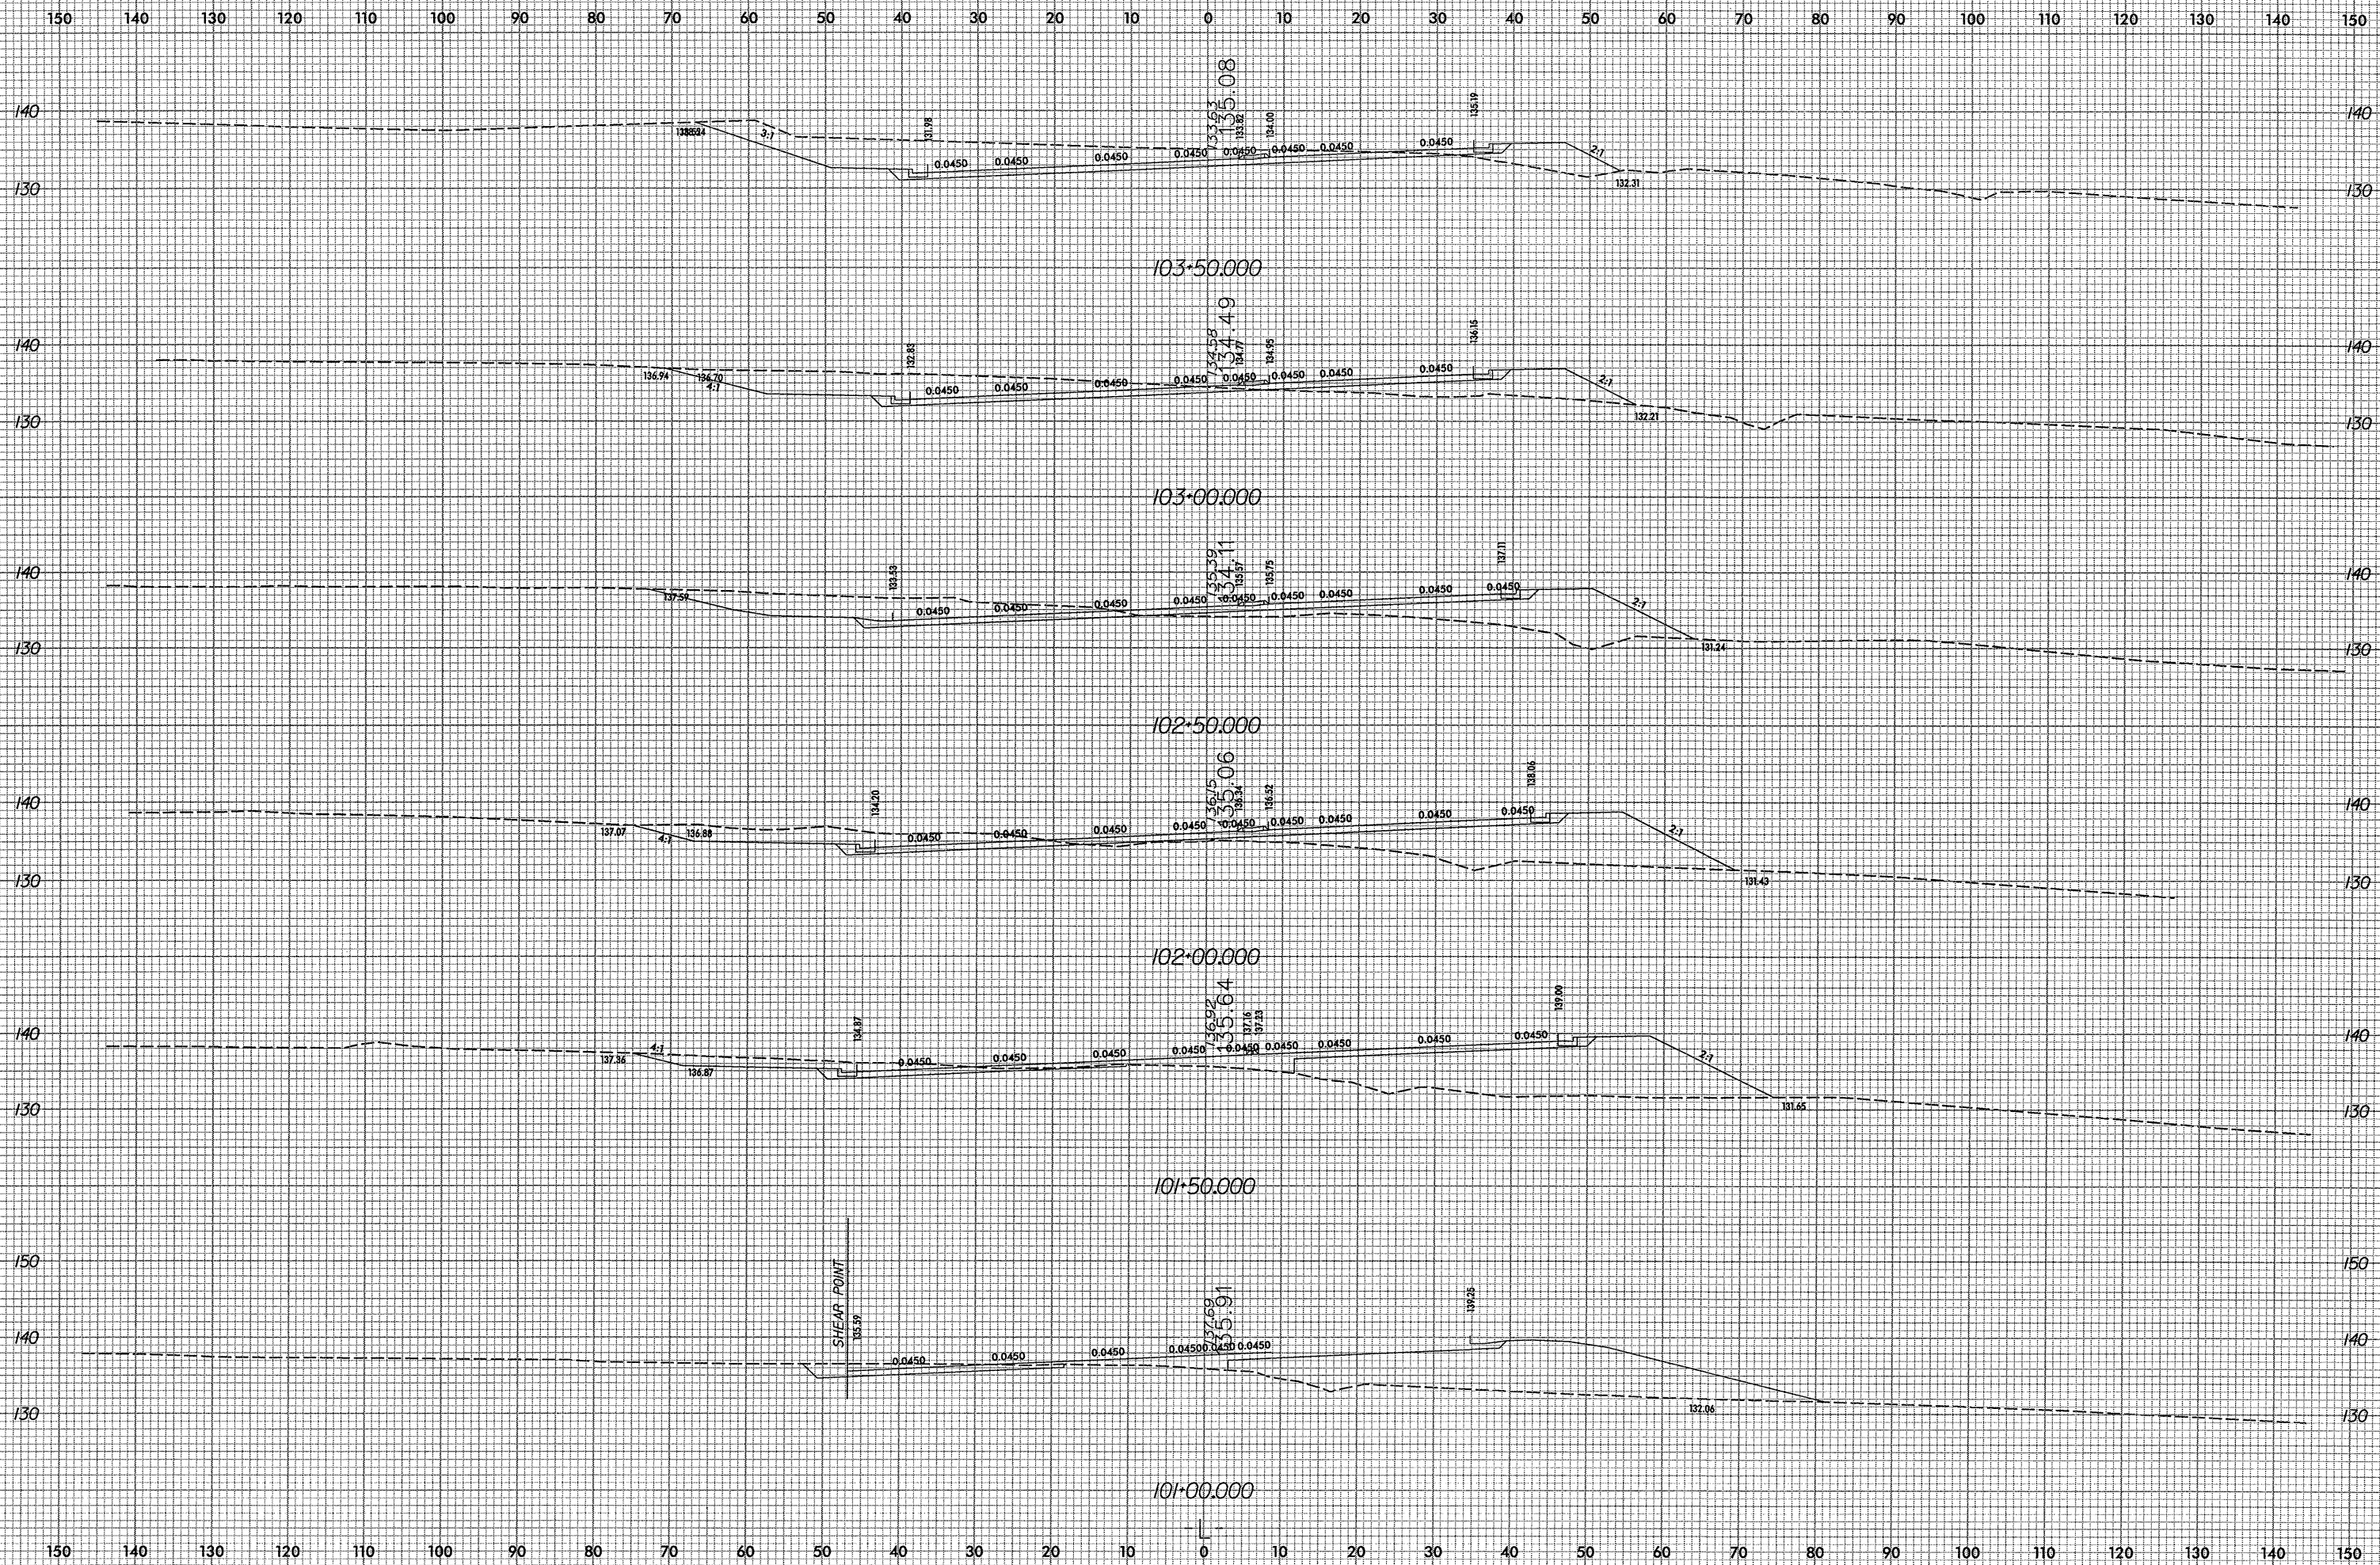

I:\projects\0620\0620\_rdy\_xpl.dgn  
8/23/99 10:23 AM