



8/23/99

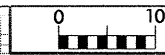

PROJ. REFERENCE NO.	SHEET NO.
U-0620	X-32

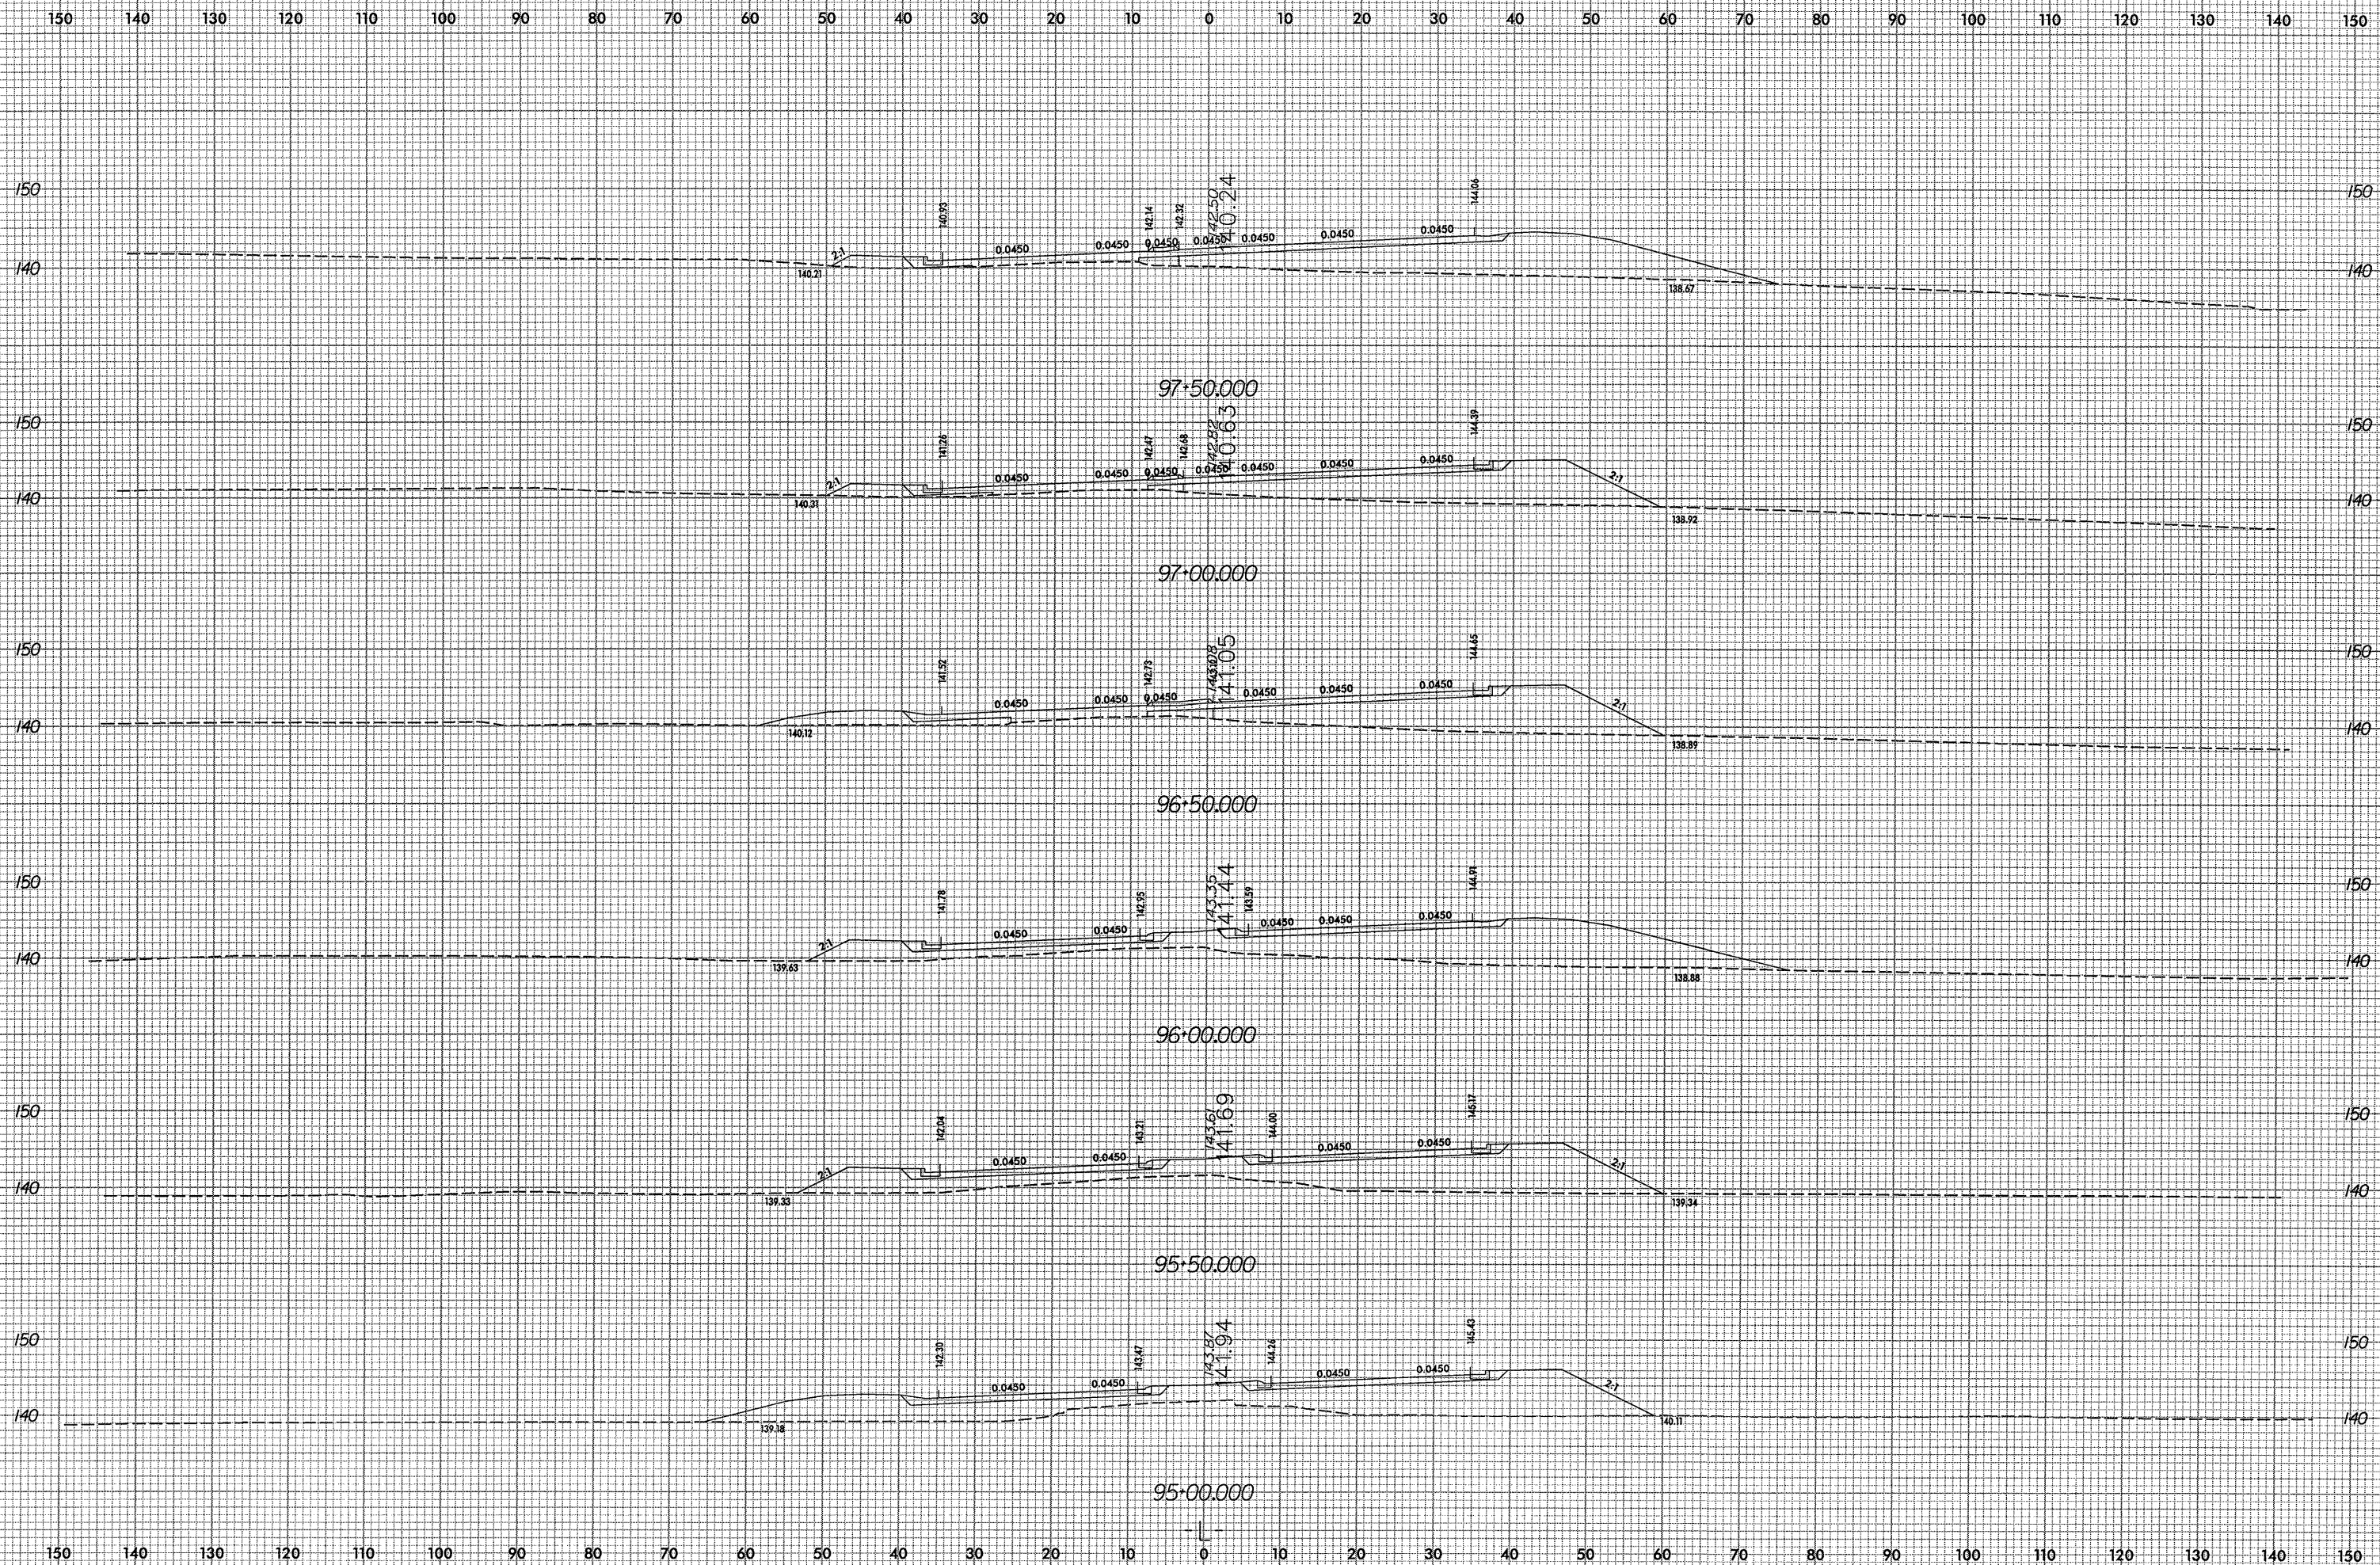

\\s01w08\p01\sc\0620\_rdy\_xpl.dgn  
03/14/2000 08:28:00 AM