



8/23/99

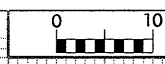

PROJ. REFERENCE NO.	SHEET NO.
U-0620	X-22

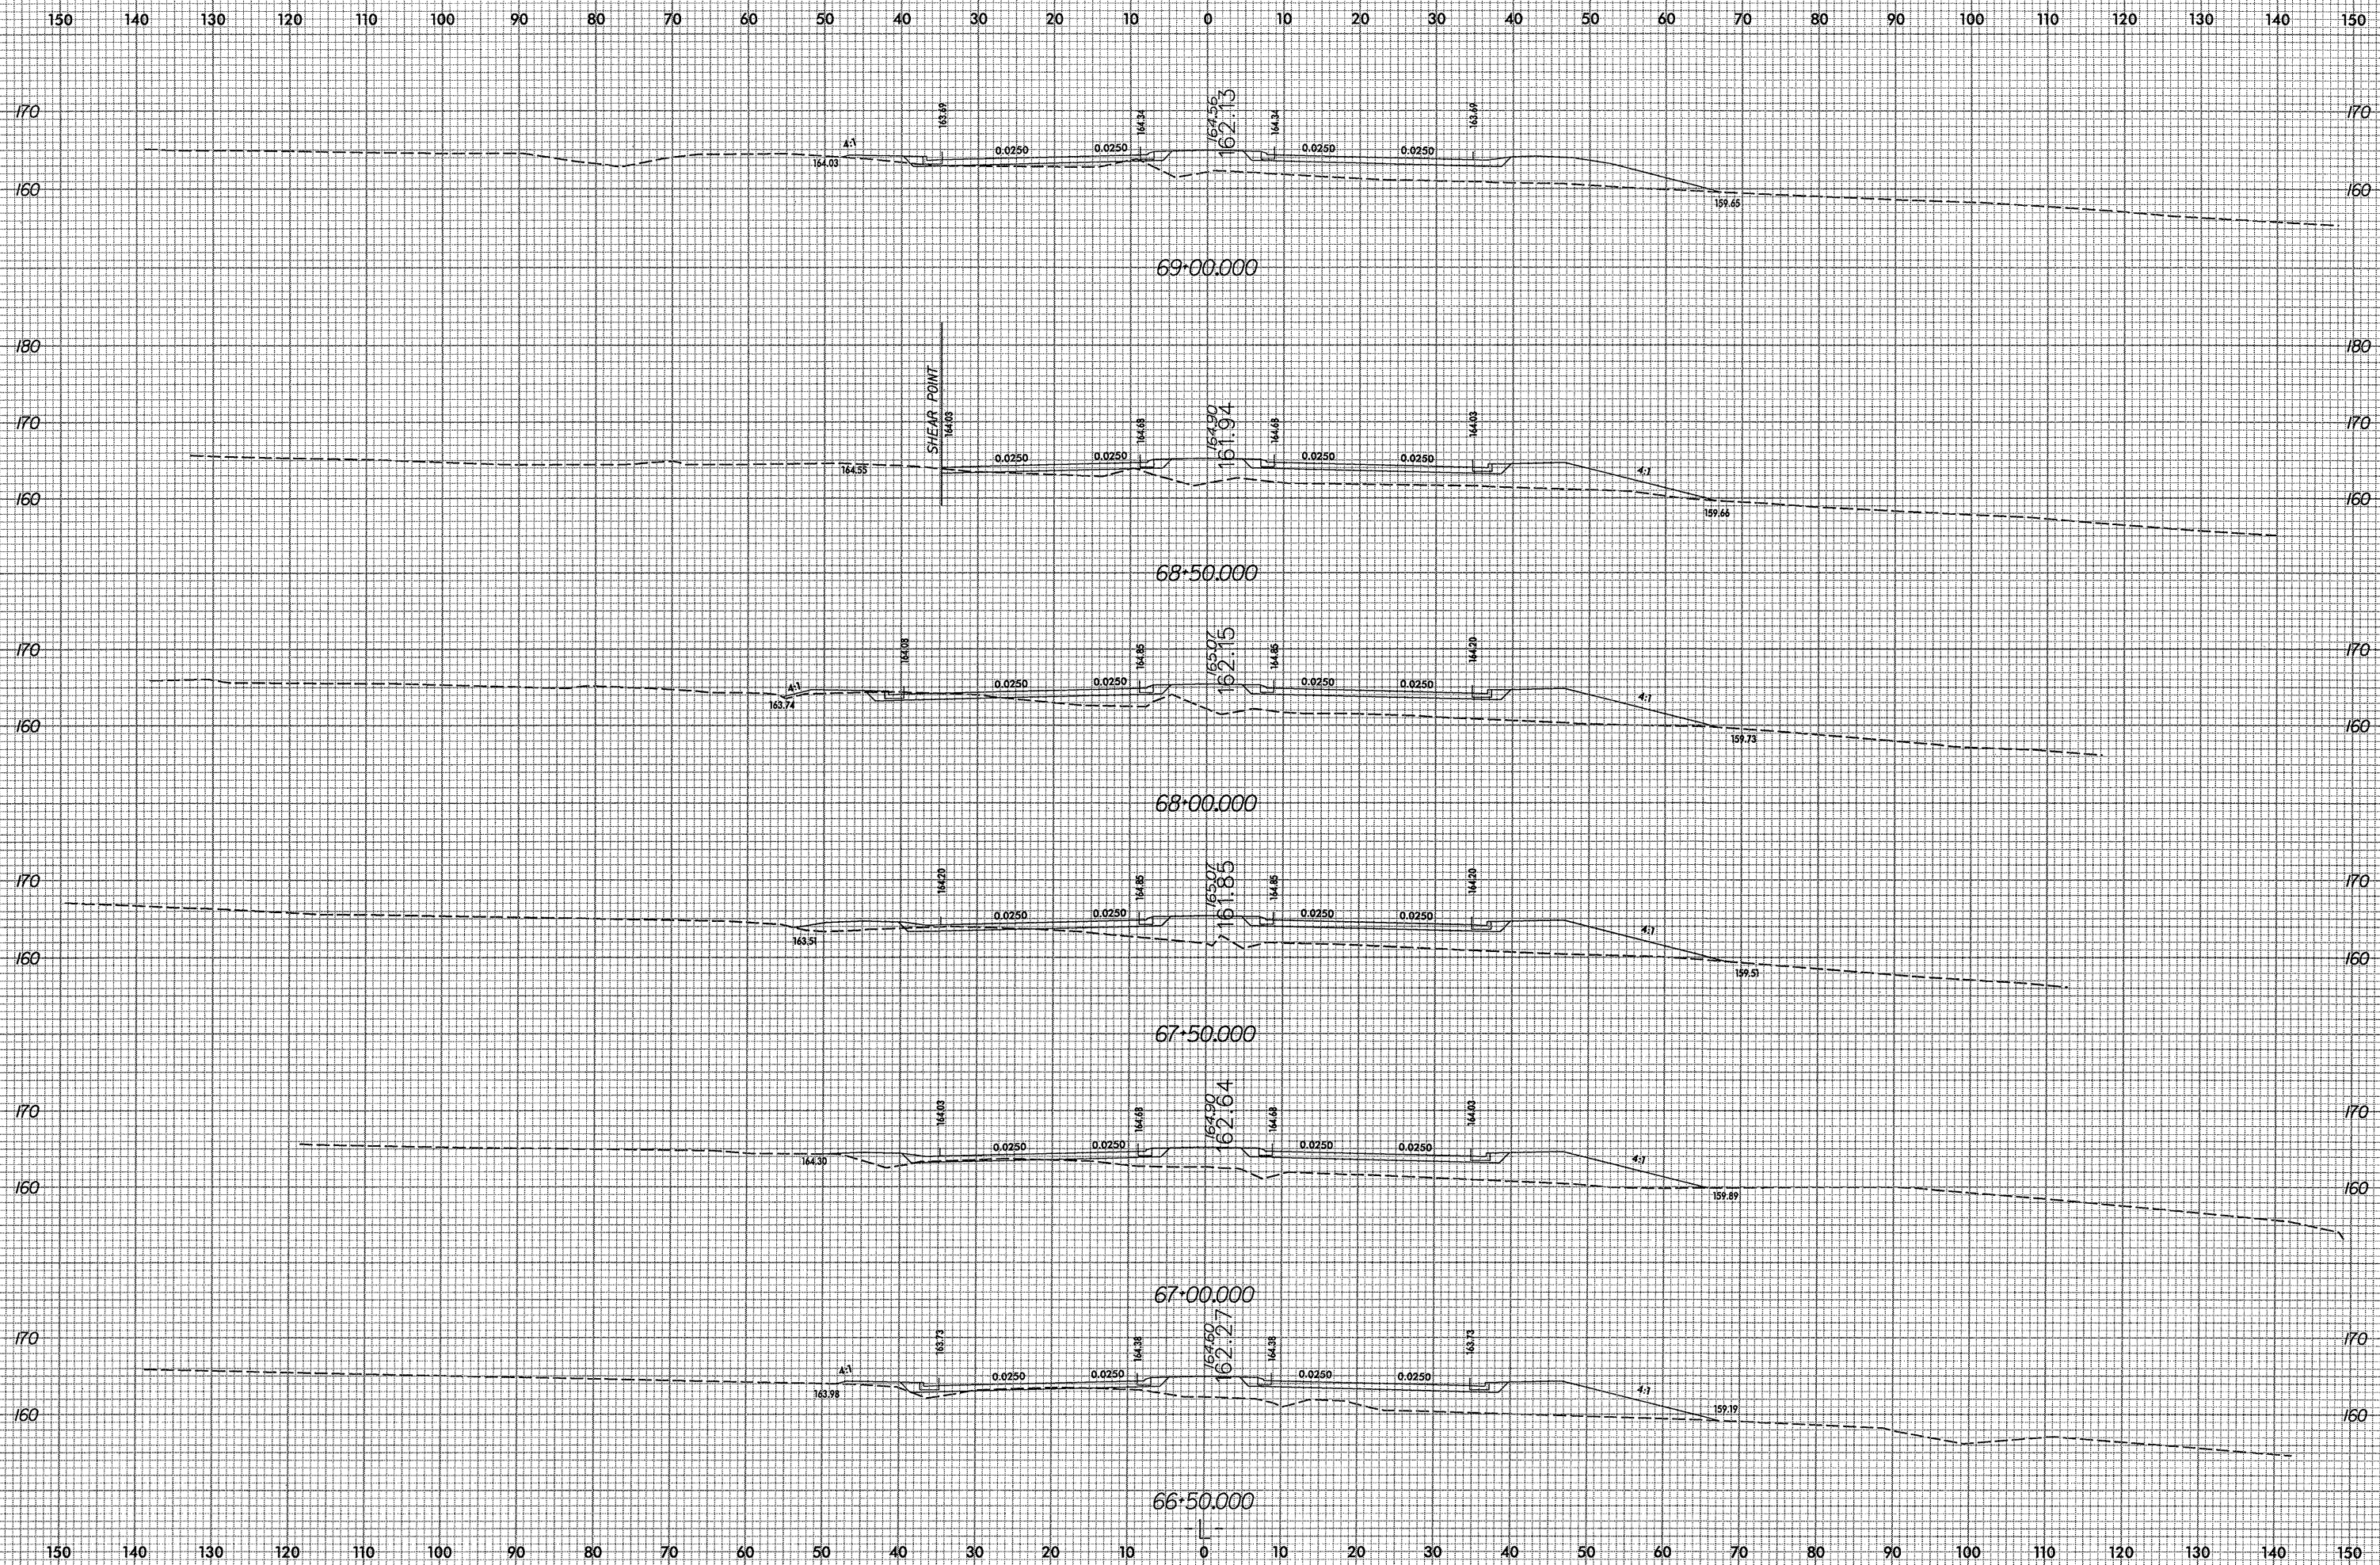

I:\projects\0620\0620_rdy_xpl.dgn
8/23/99 10:15 AM