



8/23/99

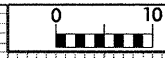

PROJ. REFERENCE NO.	SHEET NO.
U-0620	X-1

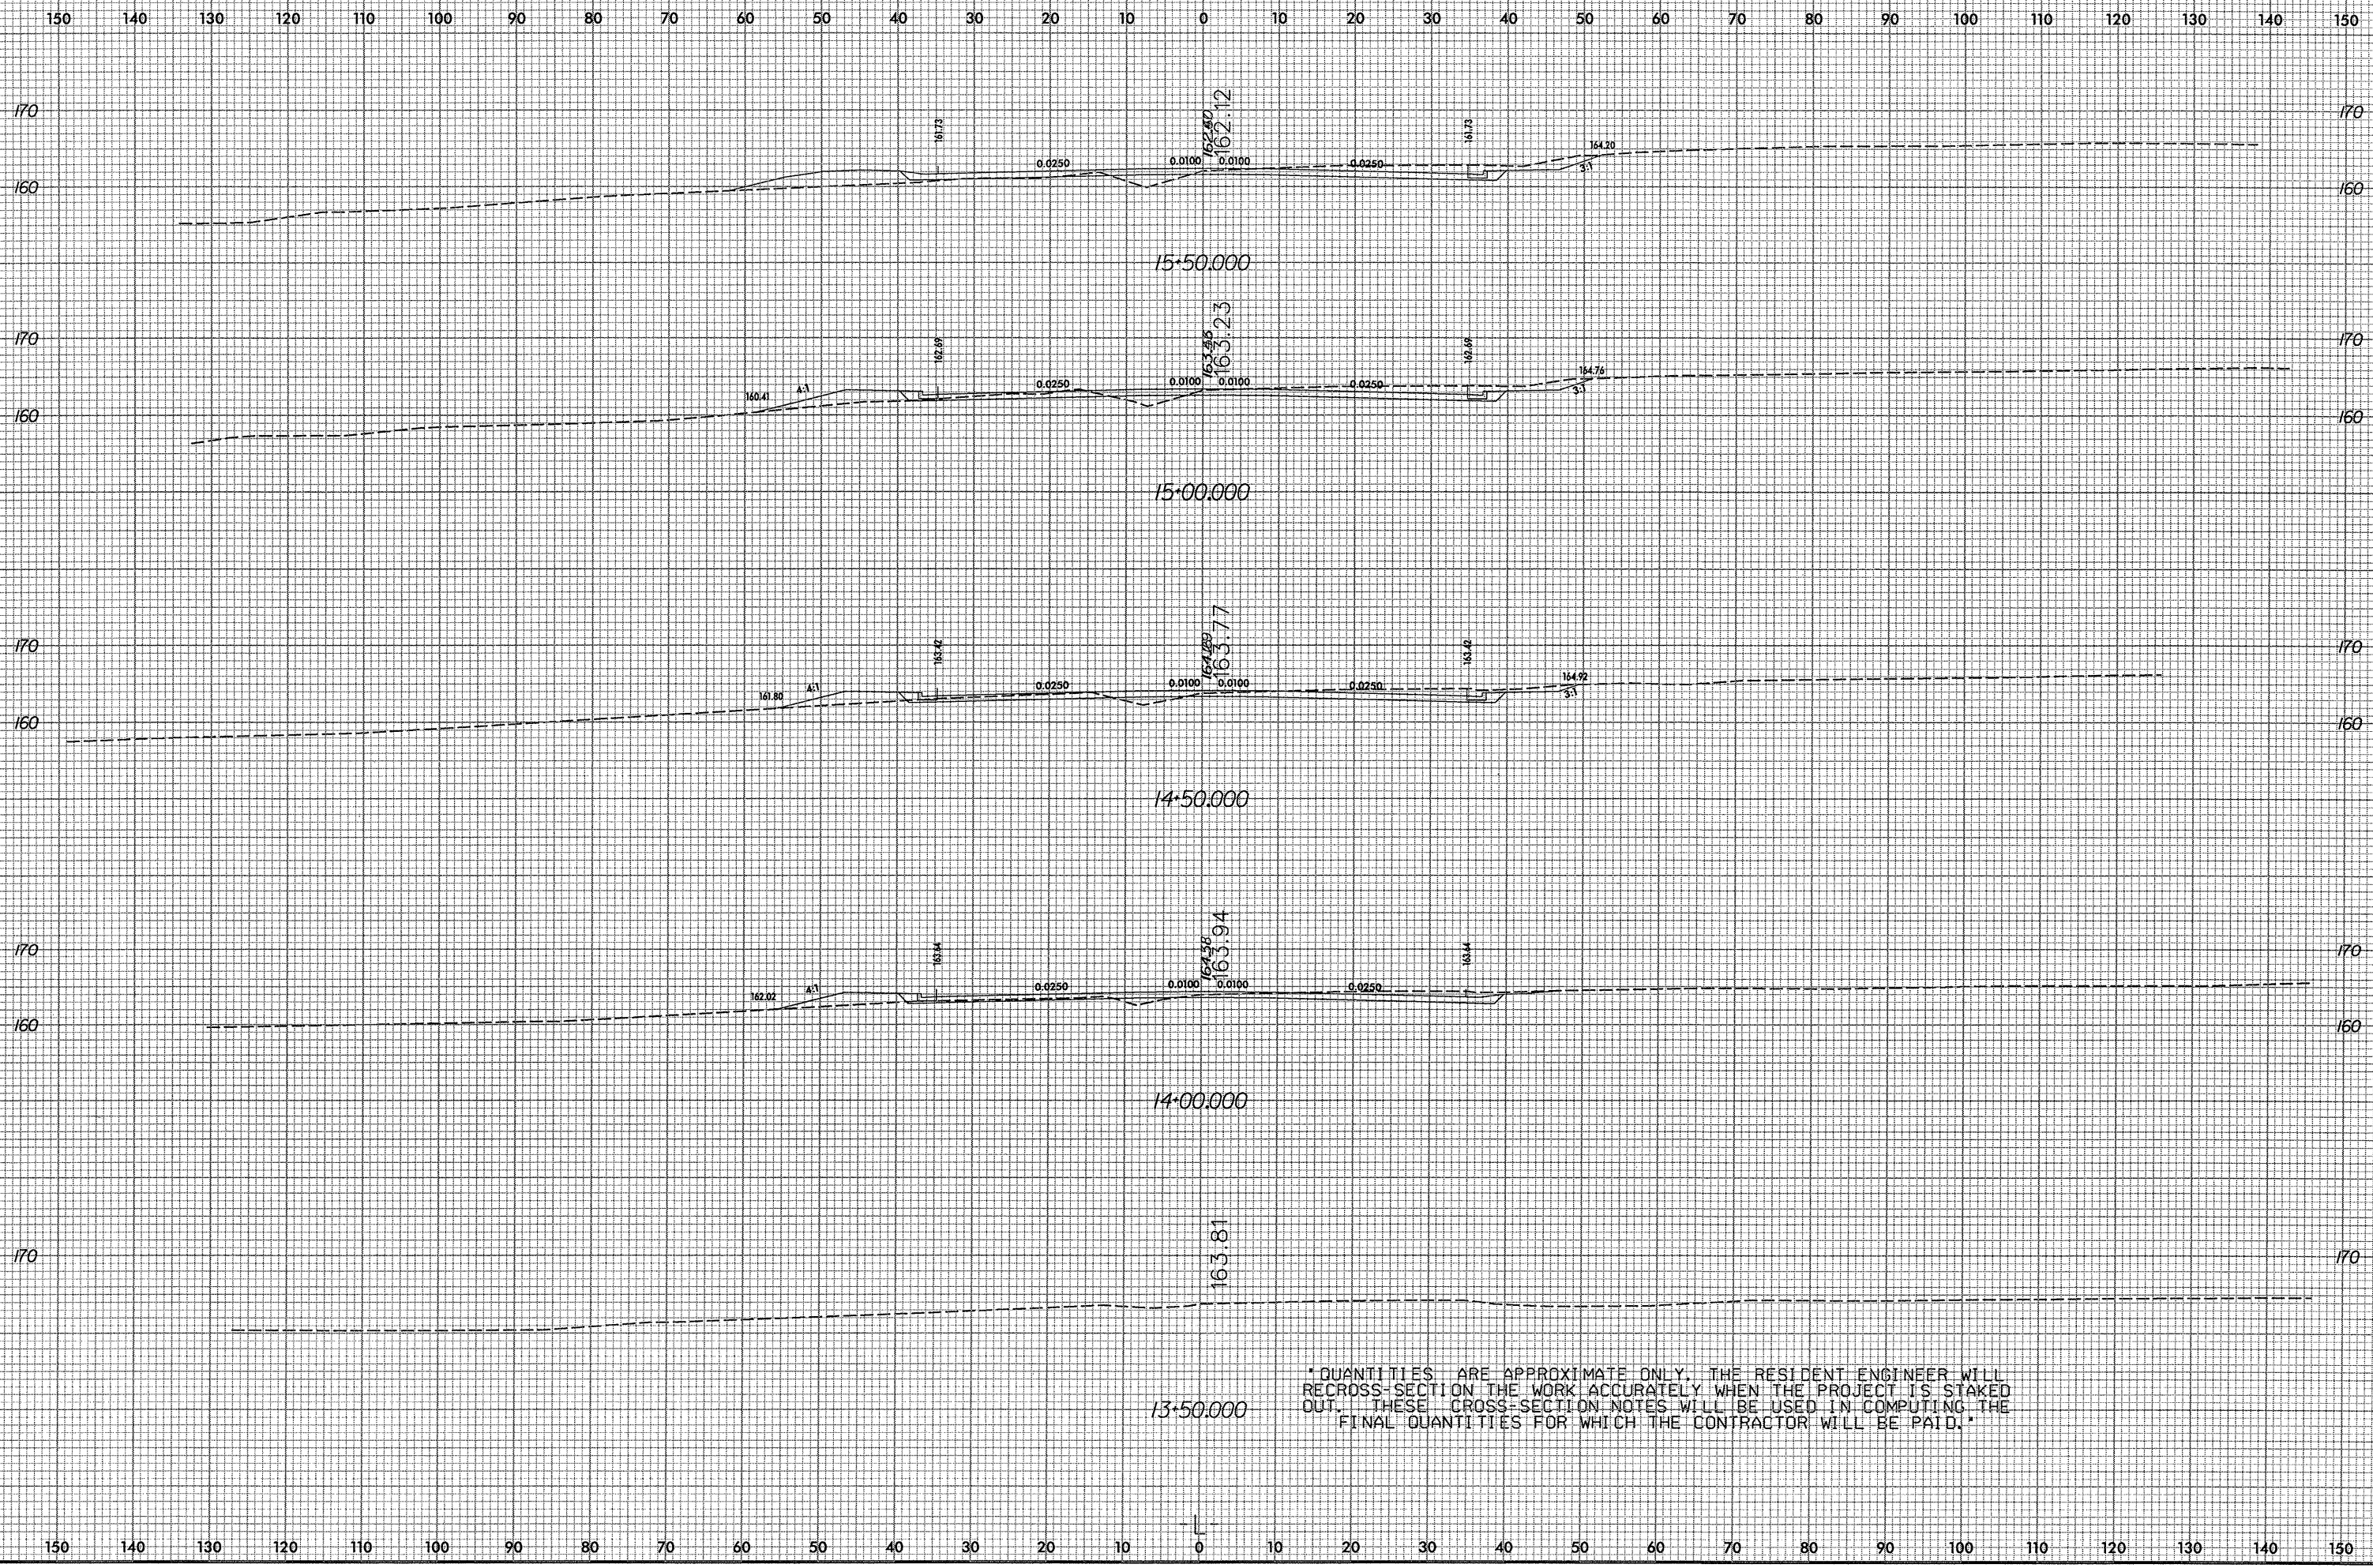

* QUANTITIES ARE APPROXIMATE ONLY. THE RESIDENT ENGINEER WILL RE-CROSS-SECTION THE WORK ACCURATELY WHEN THE PROJECT IS STAKED OUT. THESE CROSS-SECTION NOTES WILL BE USED IN COMPUTING THE FINAL QUANTITIES FOR WHICH THE CONTRACTOR WILL BE PAID.

r:\y0620\p0620\p0620\p0620_rdy_xpl_1.dgn
 04/20/99 09:44 AM
 03:44:12 PM