



8/23/95

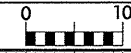

PROJ. REFERENCE NO.	SHEET NO.
U-0620	X-6

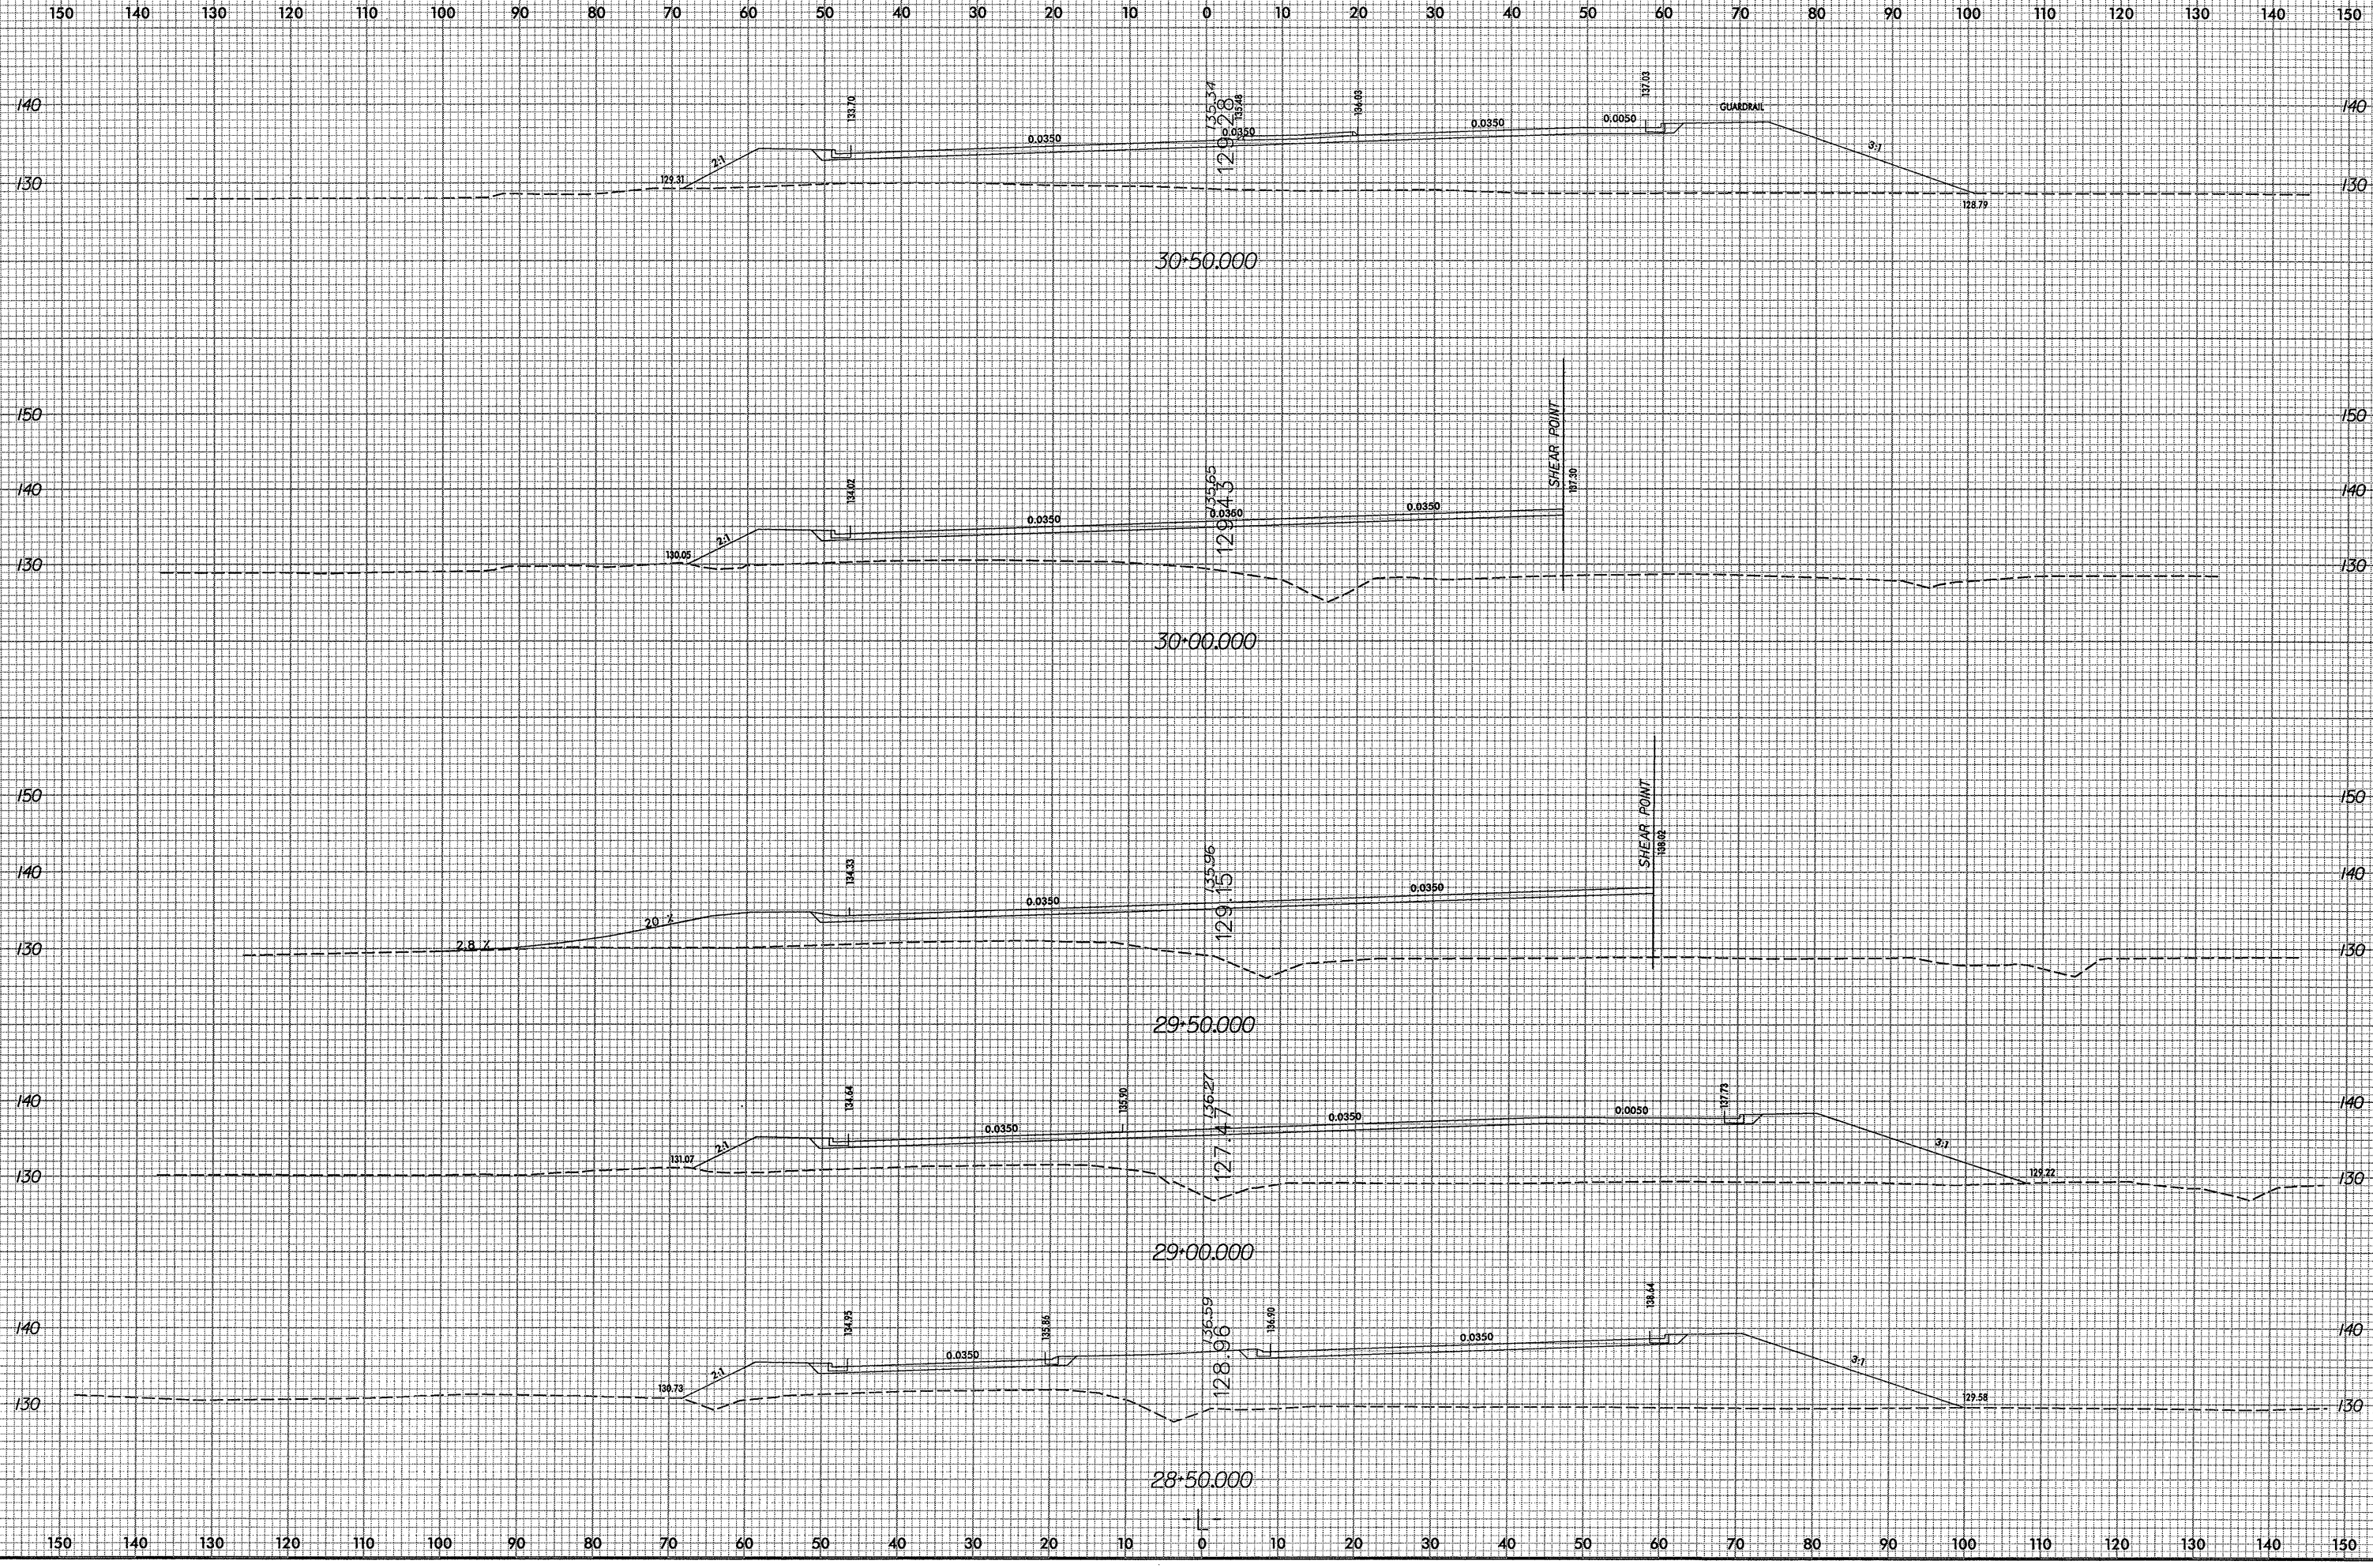

\\p06w04\ssc\0620_rdy_xpl.l.dgn
8/23/95 4:14 PM