



| | |
|---------------------------------|----------------------------|
| PROJECT REFERENCE NO. B-3157 | SHEET NO. EC-9/CONST.5 |
| HYDRAULICS ENGINEER | ROADWAY DESIGN ENGINEER |

STREAMBANK REFORESTATION

0.65 ACRES STREAMBANK REFORESTATION

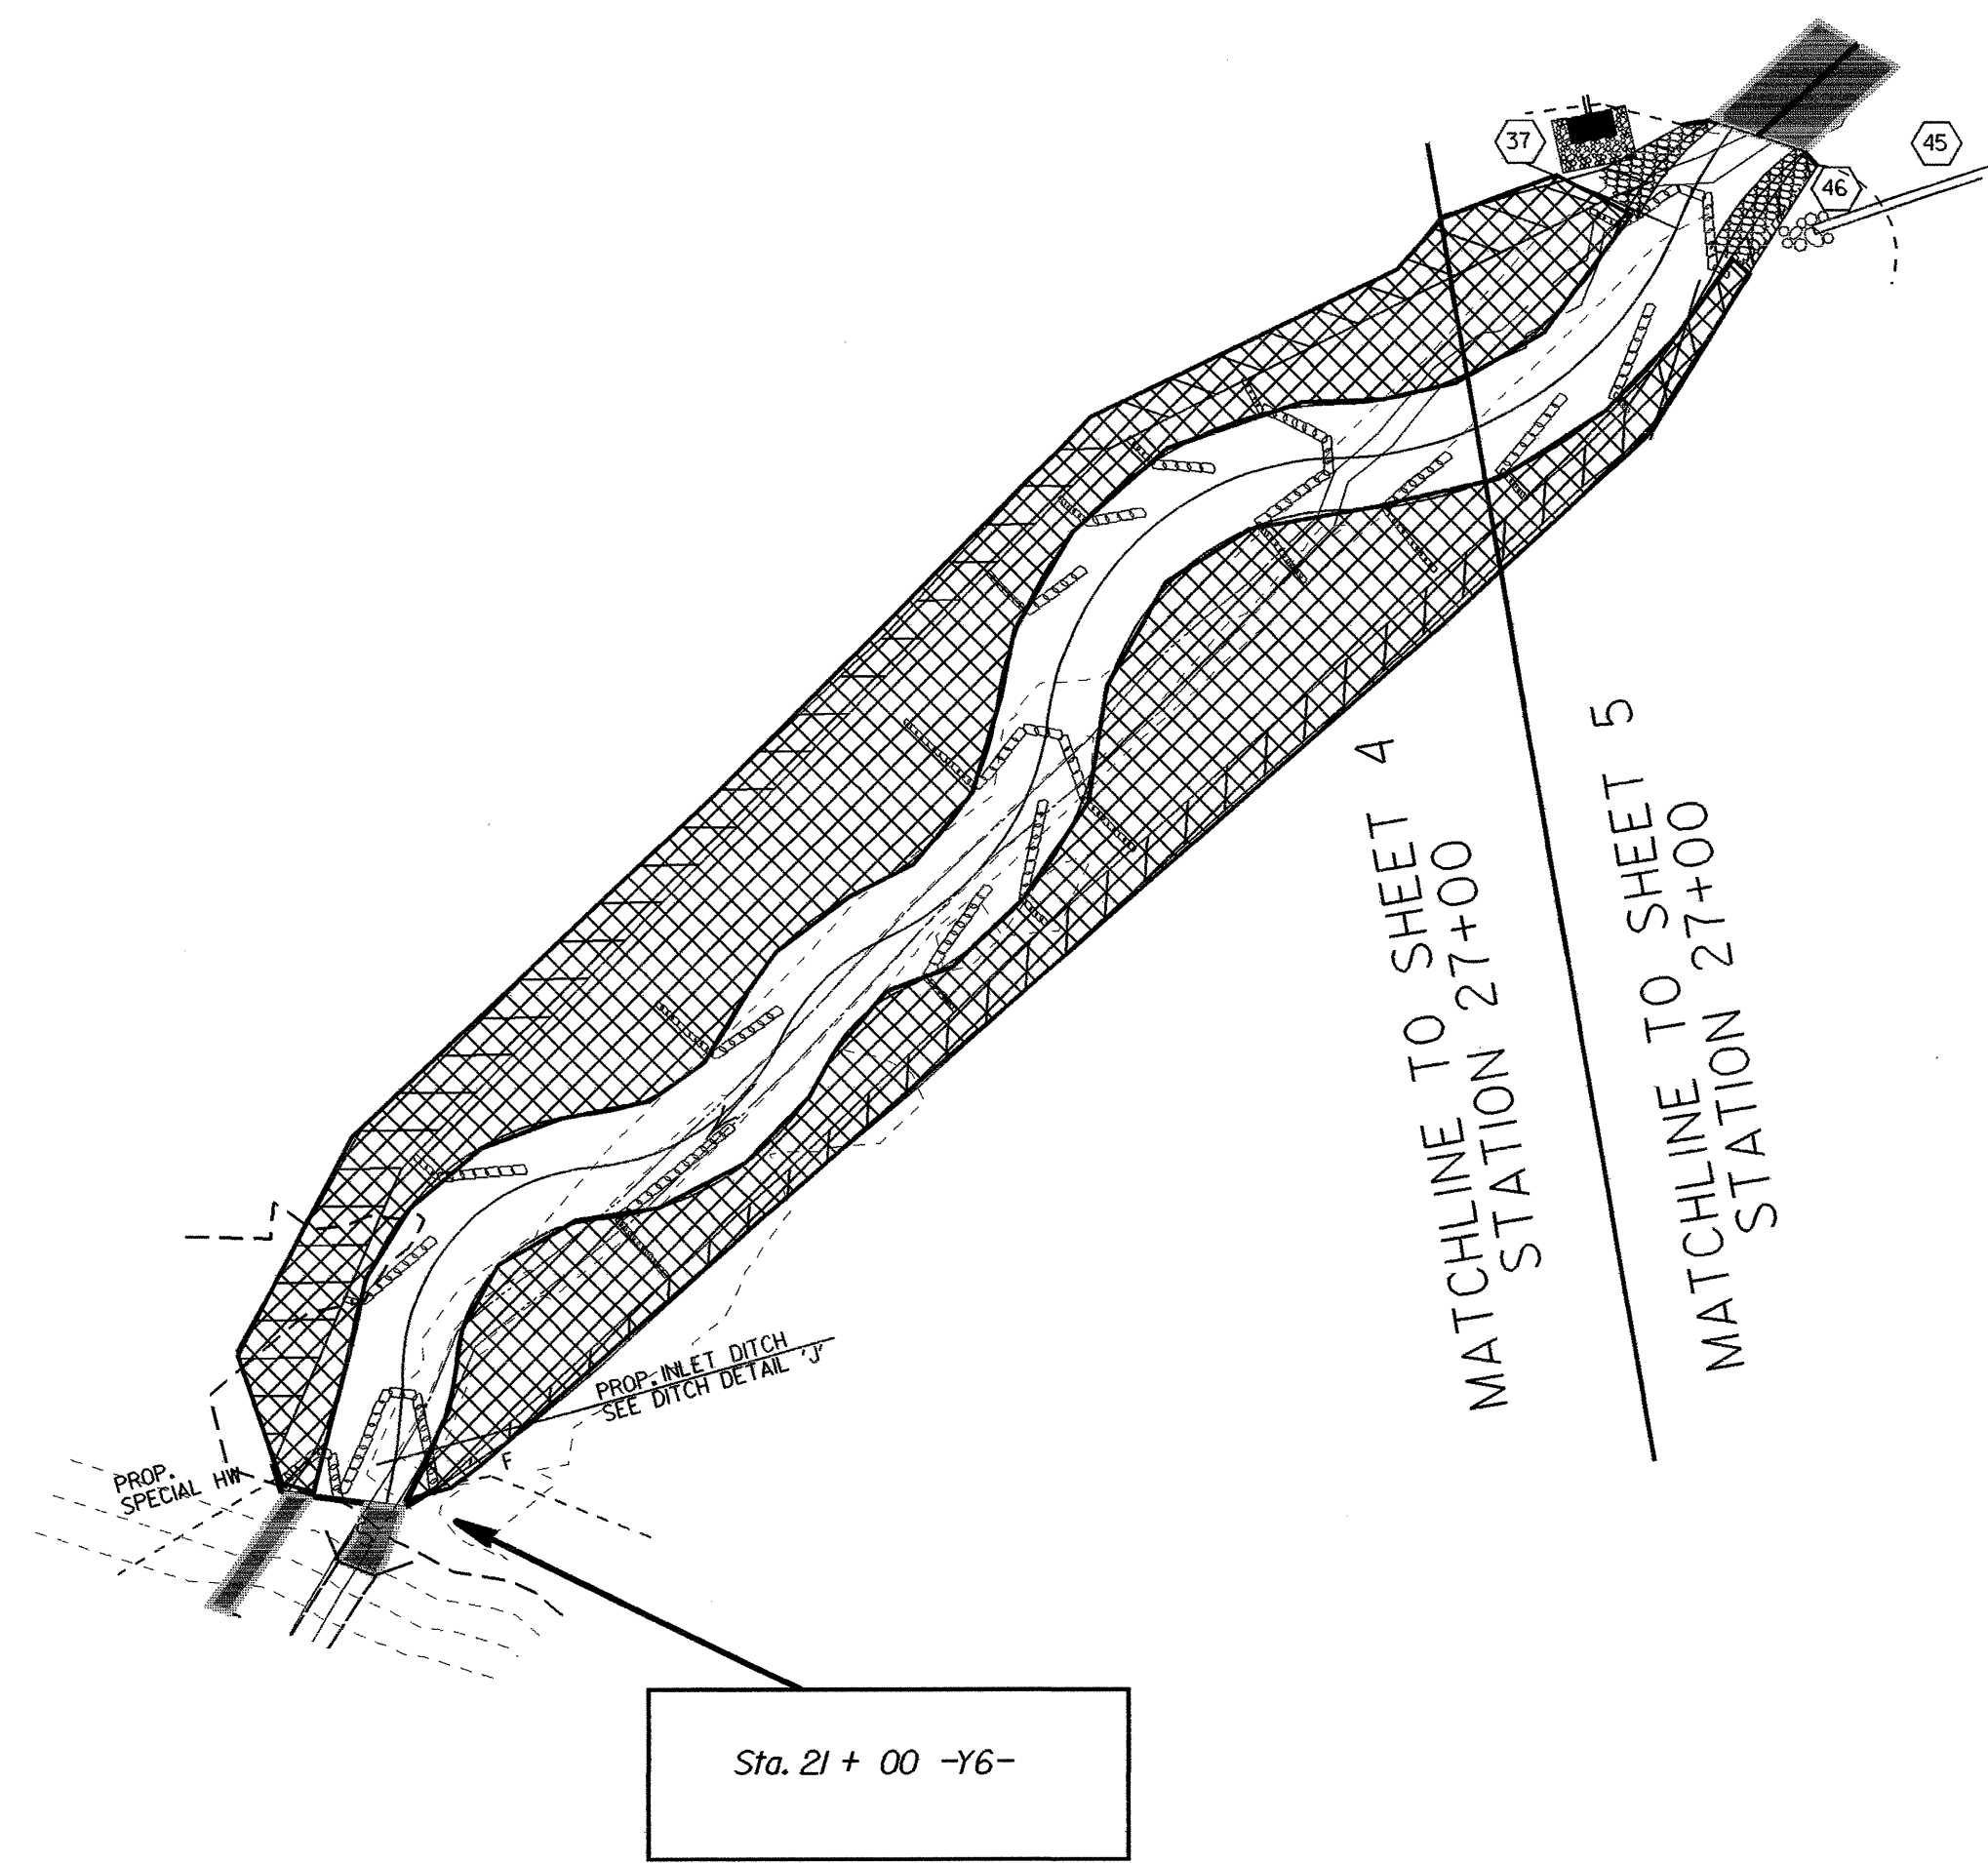

0.54 ACRES STREAMBANK REFORESTATION

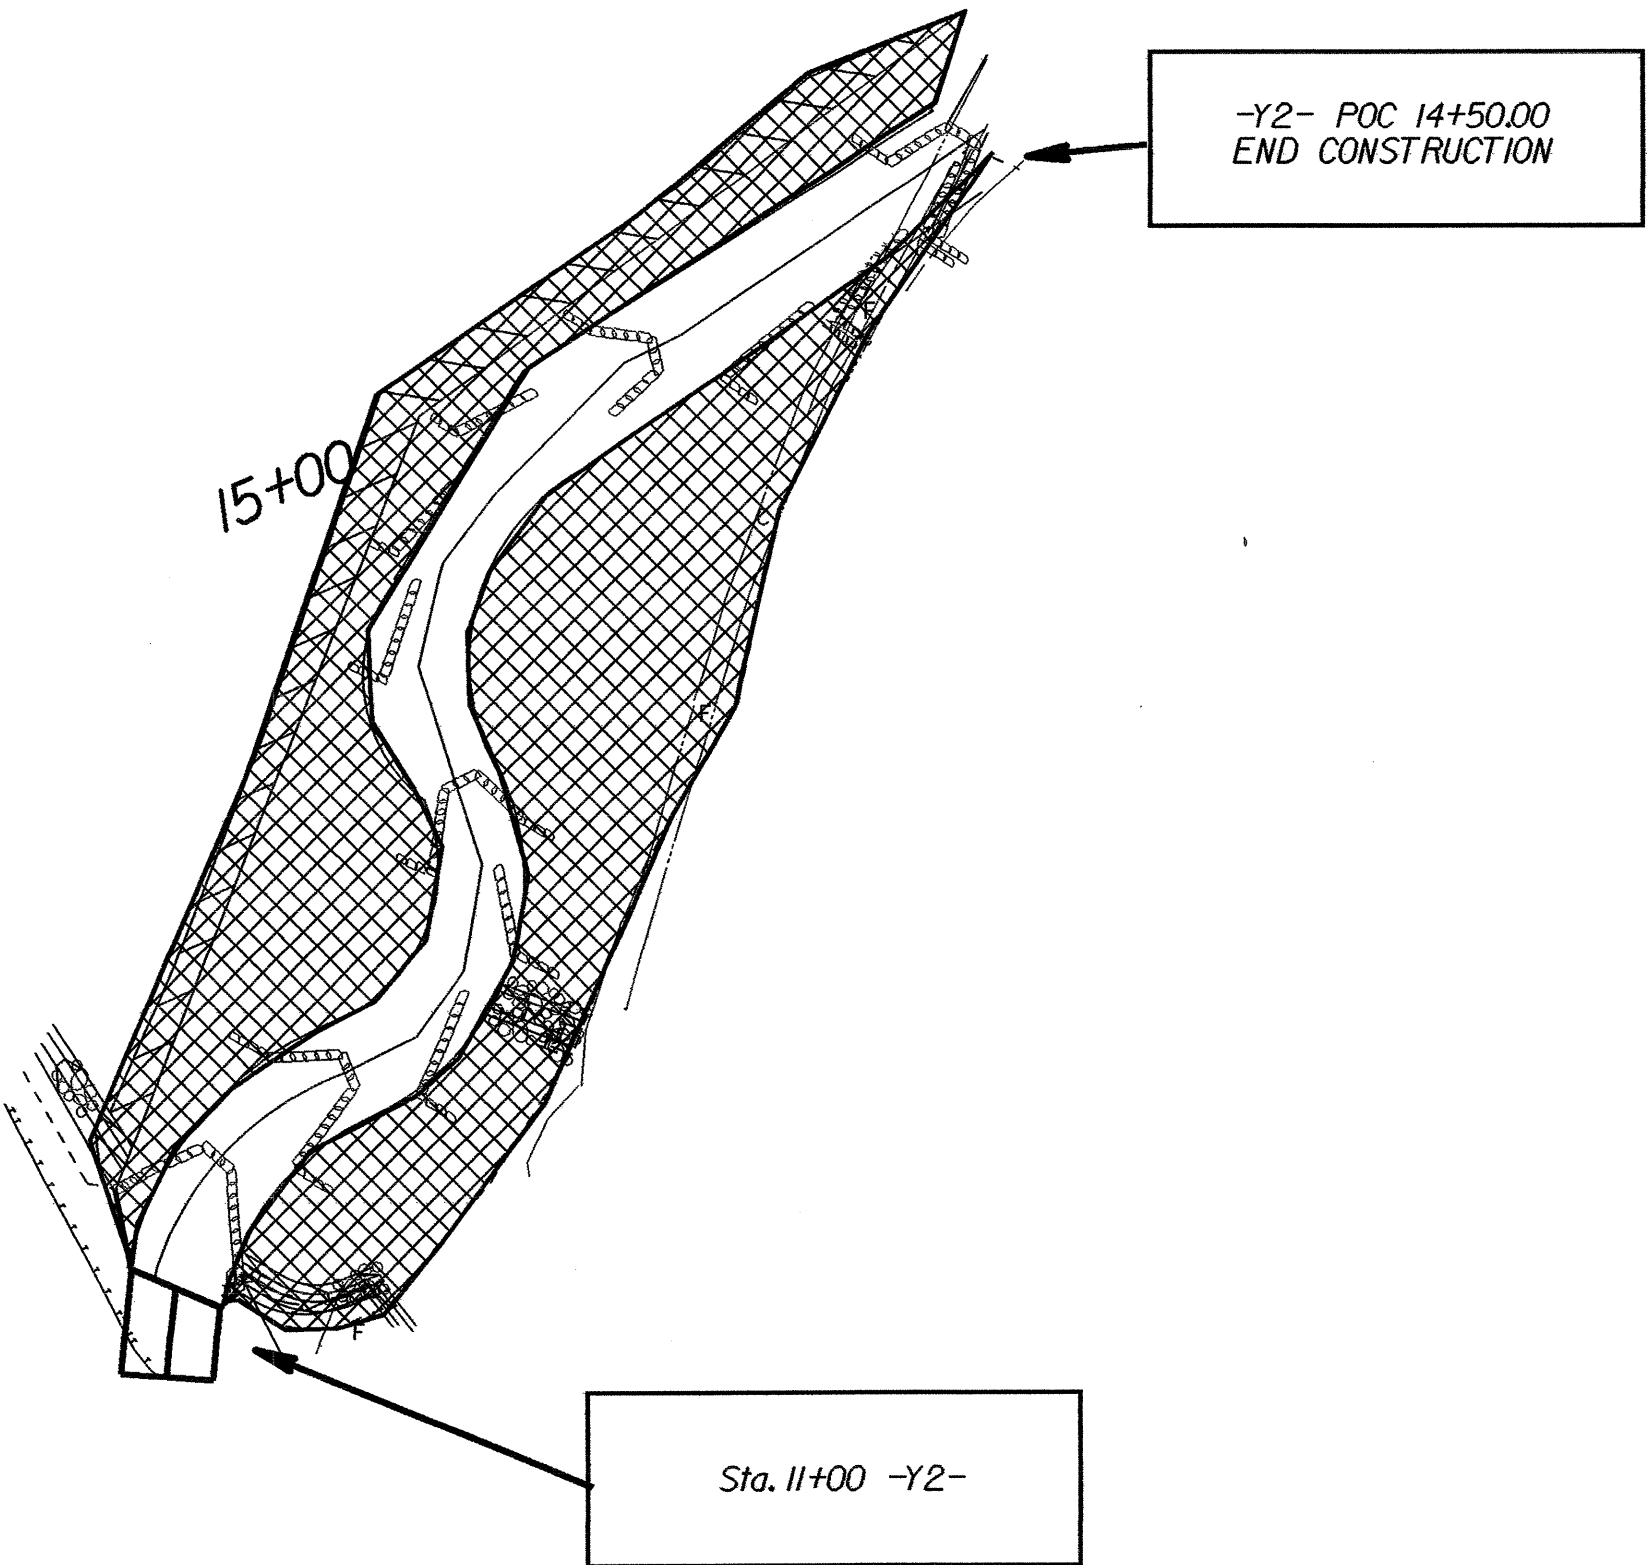

SEE RF-1 AND PROJECT SPECIAL PROVISIONS