

STATE OF NORTH CAROLINA
DIVISION OF HIGHWAYS

DAVIDSON COUNTY



DESCRIPTION: BRIDGE NOS. 74 AND 76 OVER SR 1242 AND MICHAEL CREEK AND APPROACHES ON US 29-64-70/1-85 BUSINESS

LOCATION: LEXINGTON, NORTH CAROLINA


TYPE OF WORK: COMMUNICATIONS CABLE AND CONDUIT ROUTING

B-3157

PROJECT: 8.1601402

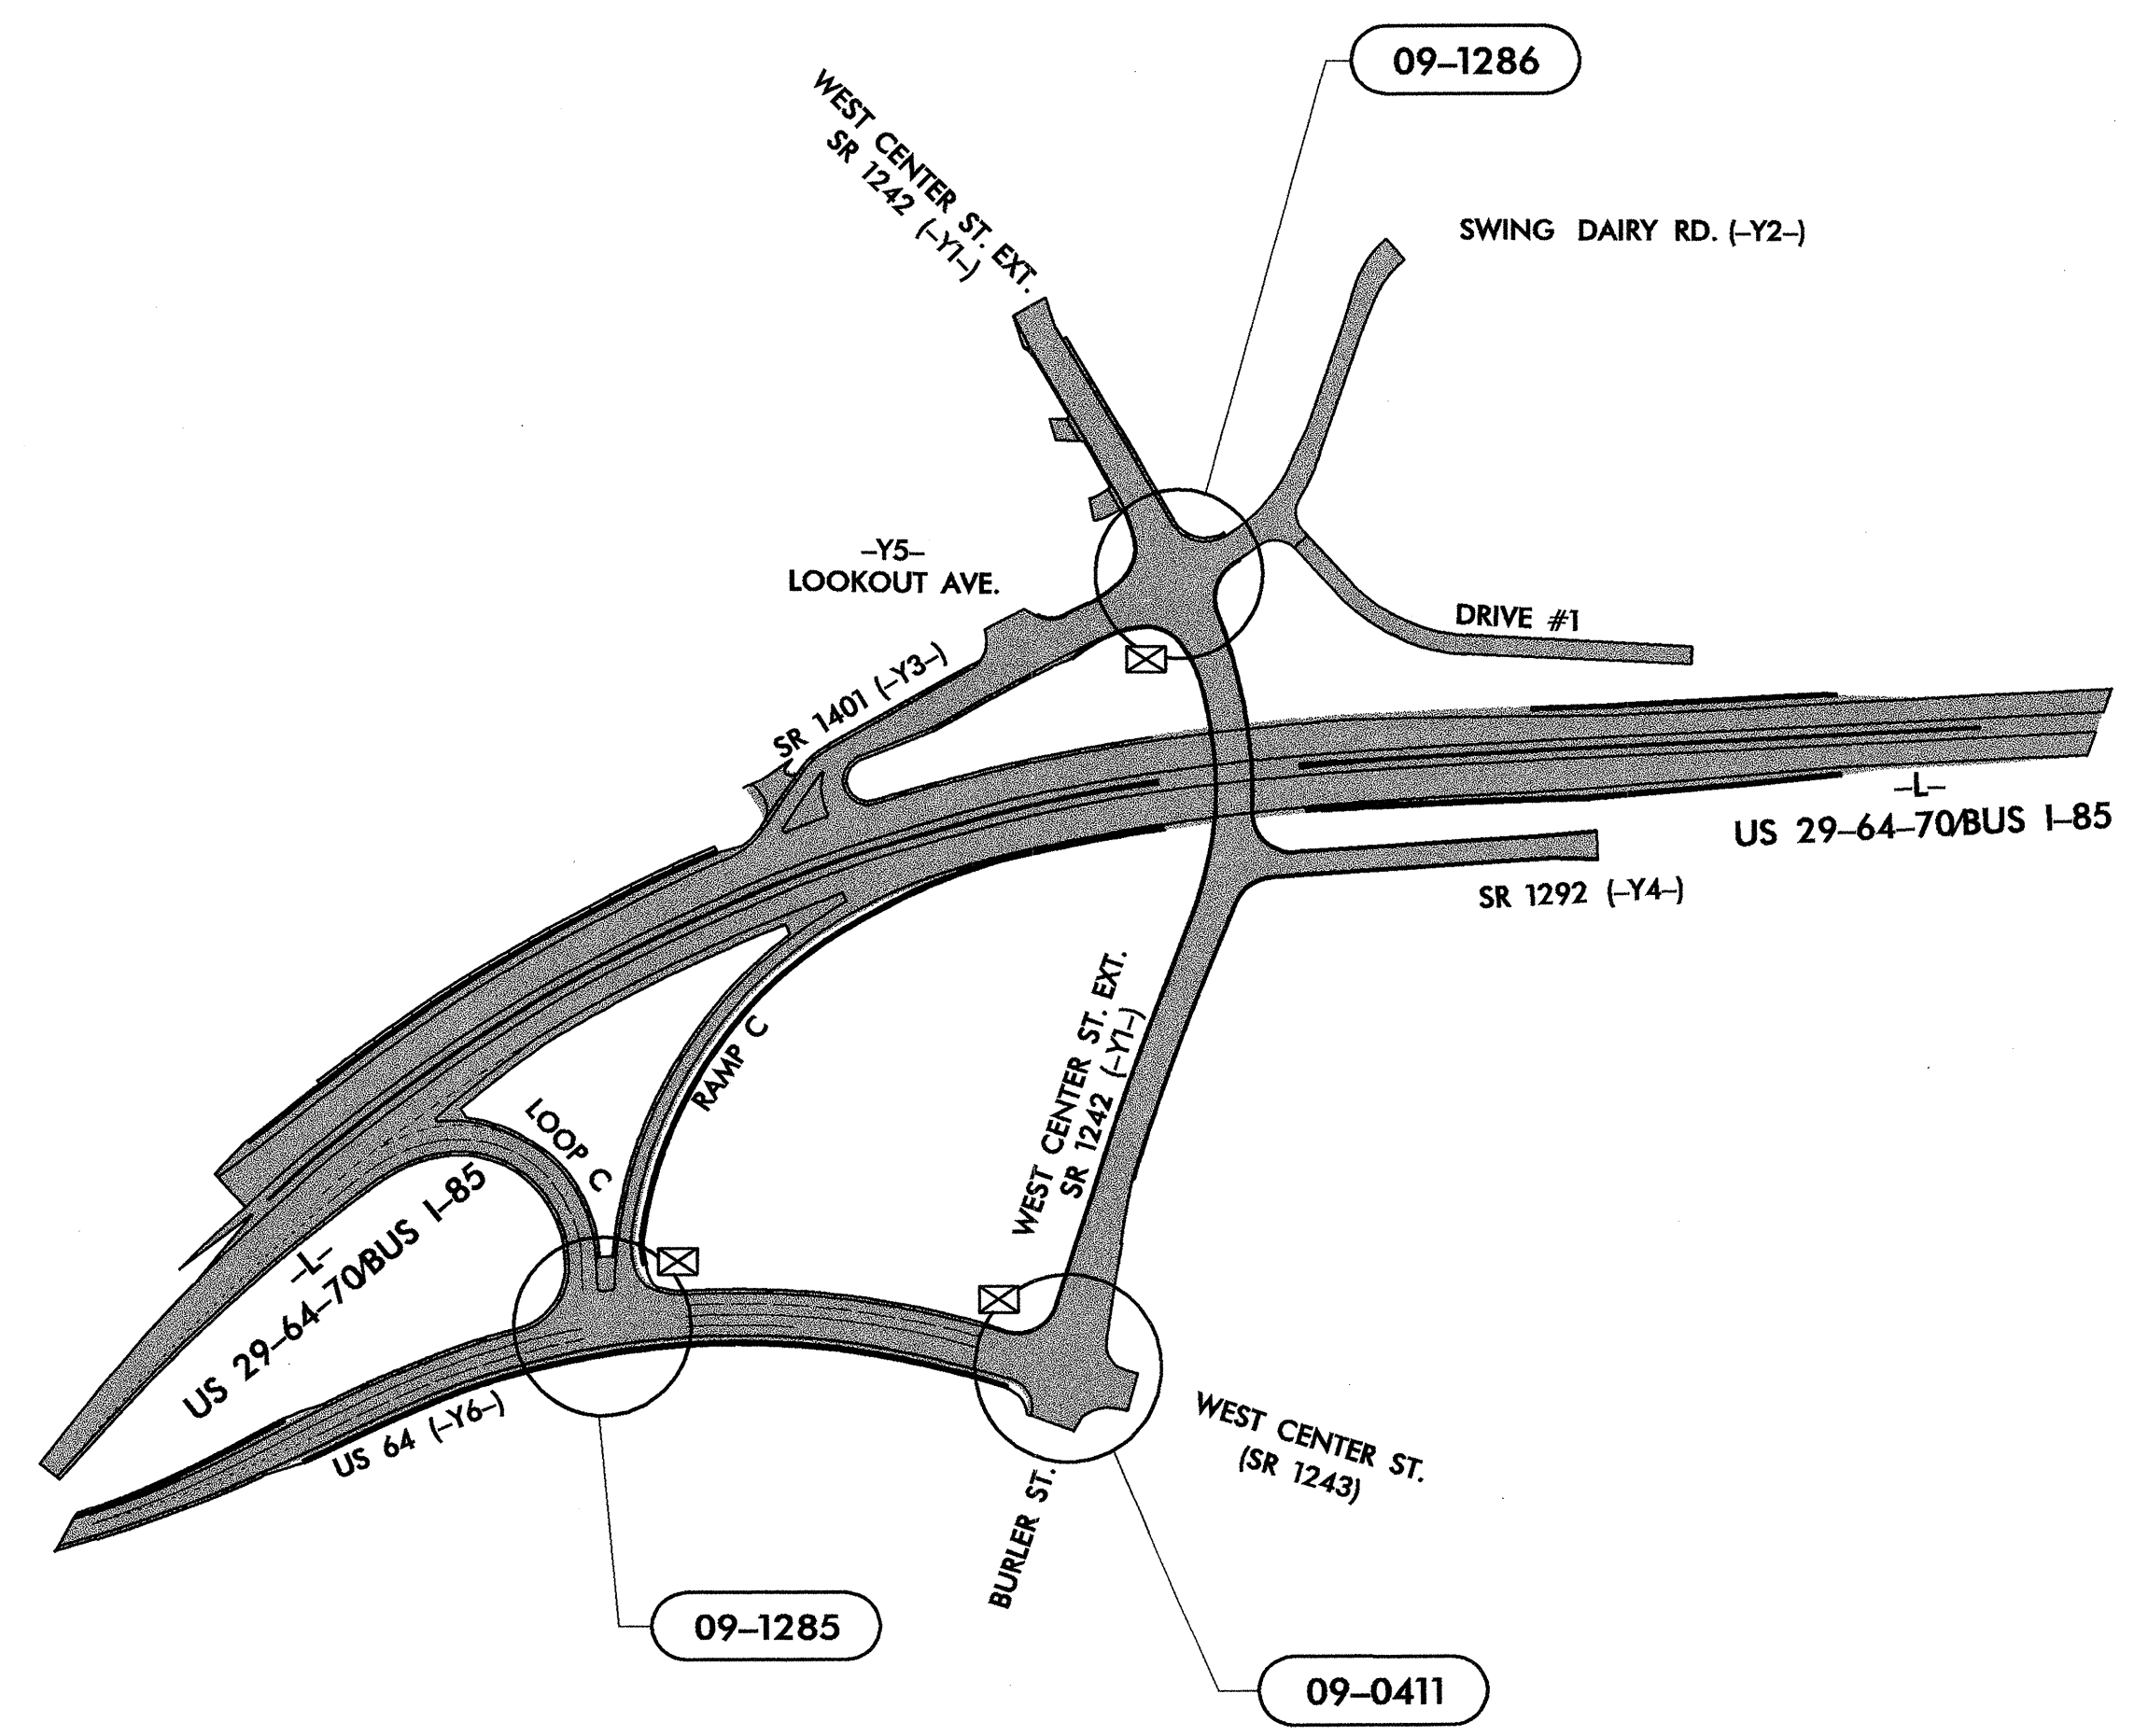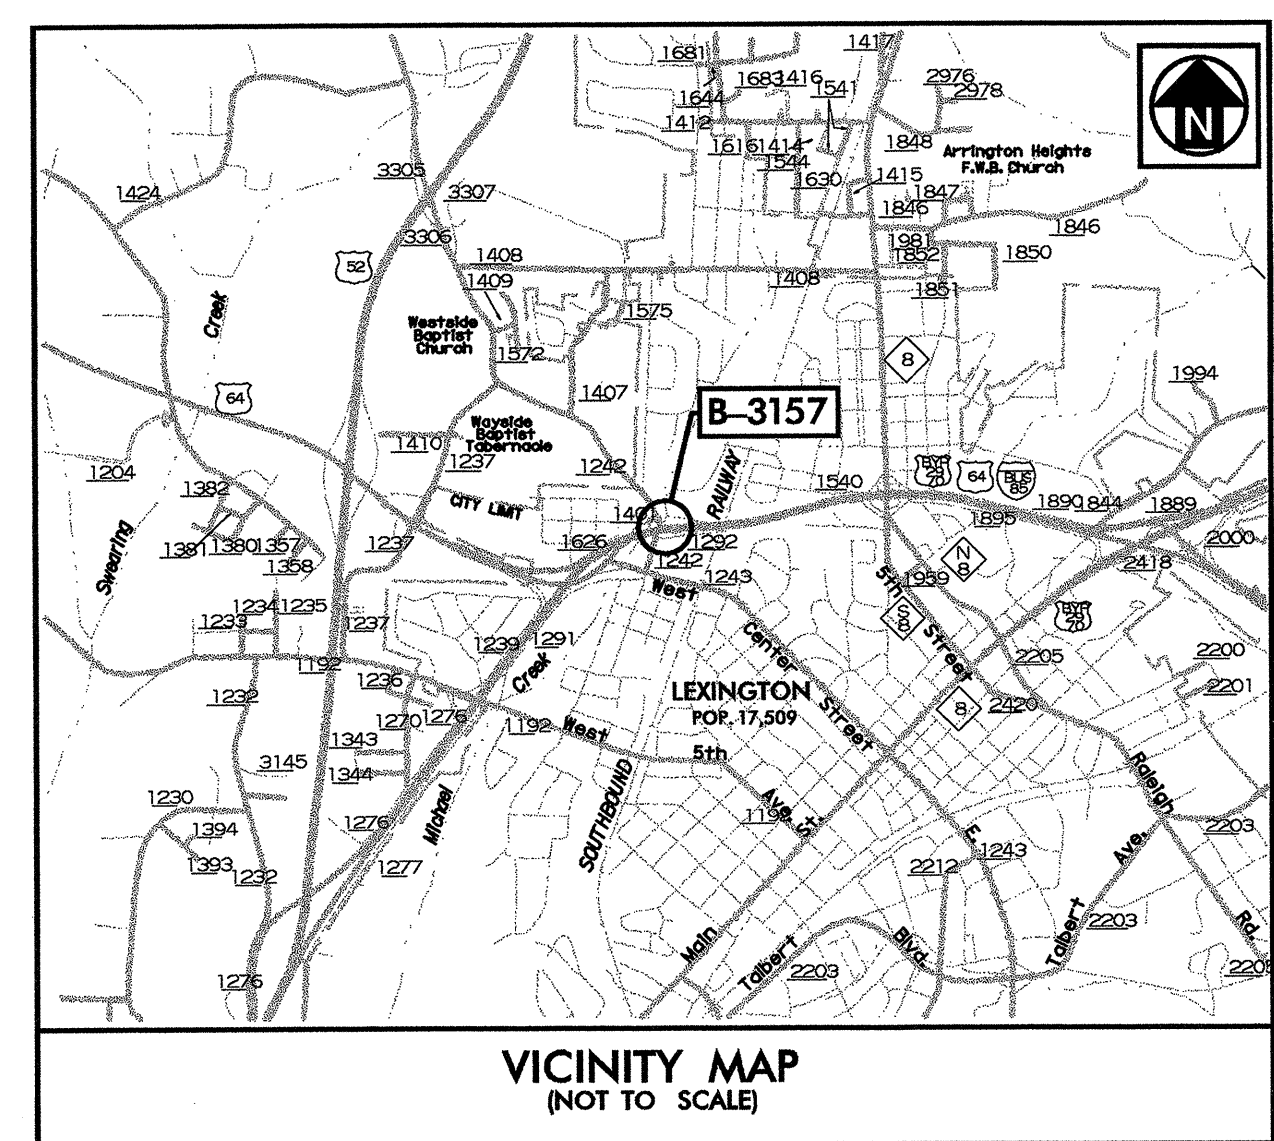

MULKEY
ENGINEERS & CONSULTANTS
PO Box 33127
RALEIGH, N.C. 27636
(919) 851-1912
(919) 851-1918 (FAX)
WWW.MULKEYING.COM

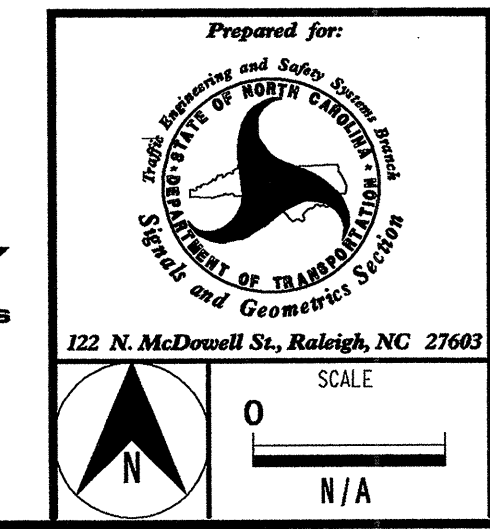

COMMUNICATIONS CABLE AND CONDUIT ROUTING PLANS	
DIVISION 9	DAVIDSON COUNTY
LEXINGTON	
PLAN DATE: JUNE 2003	REVIEWED BY: K BISBY
PREPARED BY: FD VESS	REVIEWED BY:
SCALE: N/A	
REVISIONS	INIT. DATE

SEAL
NORTH CAROLINA
PROFESSIONAL
SEAL
21047
KEVIN W. BISBY
ENGINEER
STATE OF NORTH CAROLINA
SIGNATURE DATE 7/2/03
SIG. INVENTORY NO.