
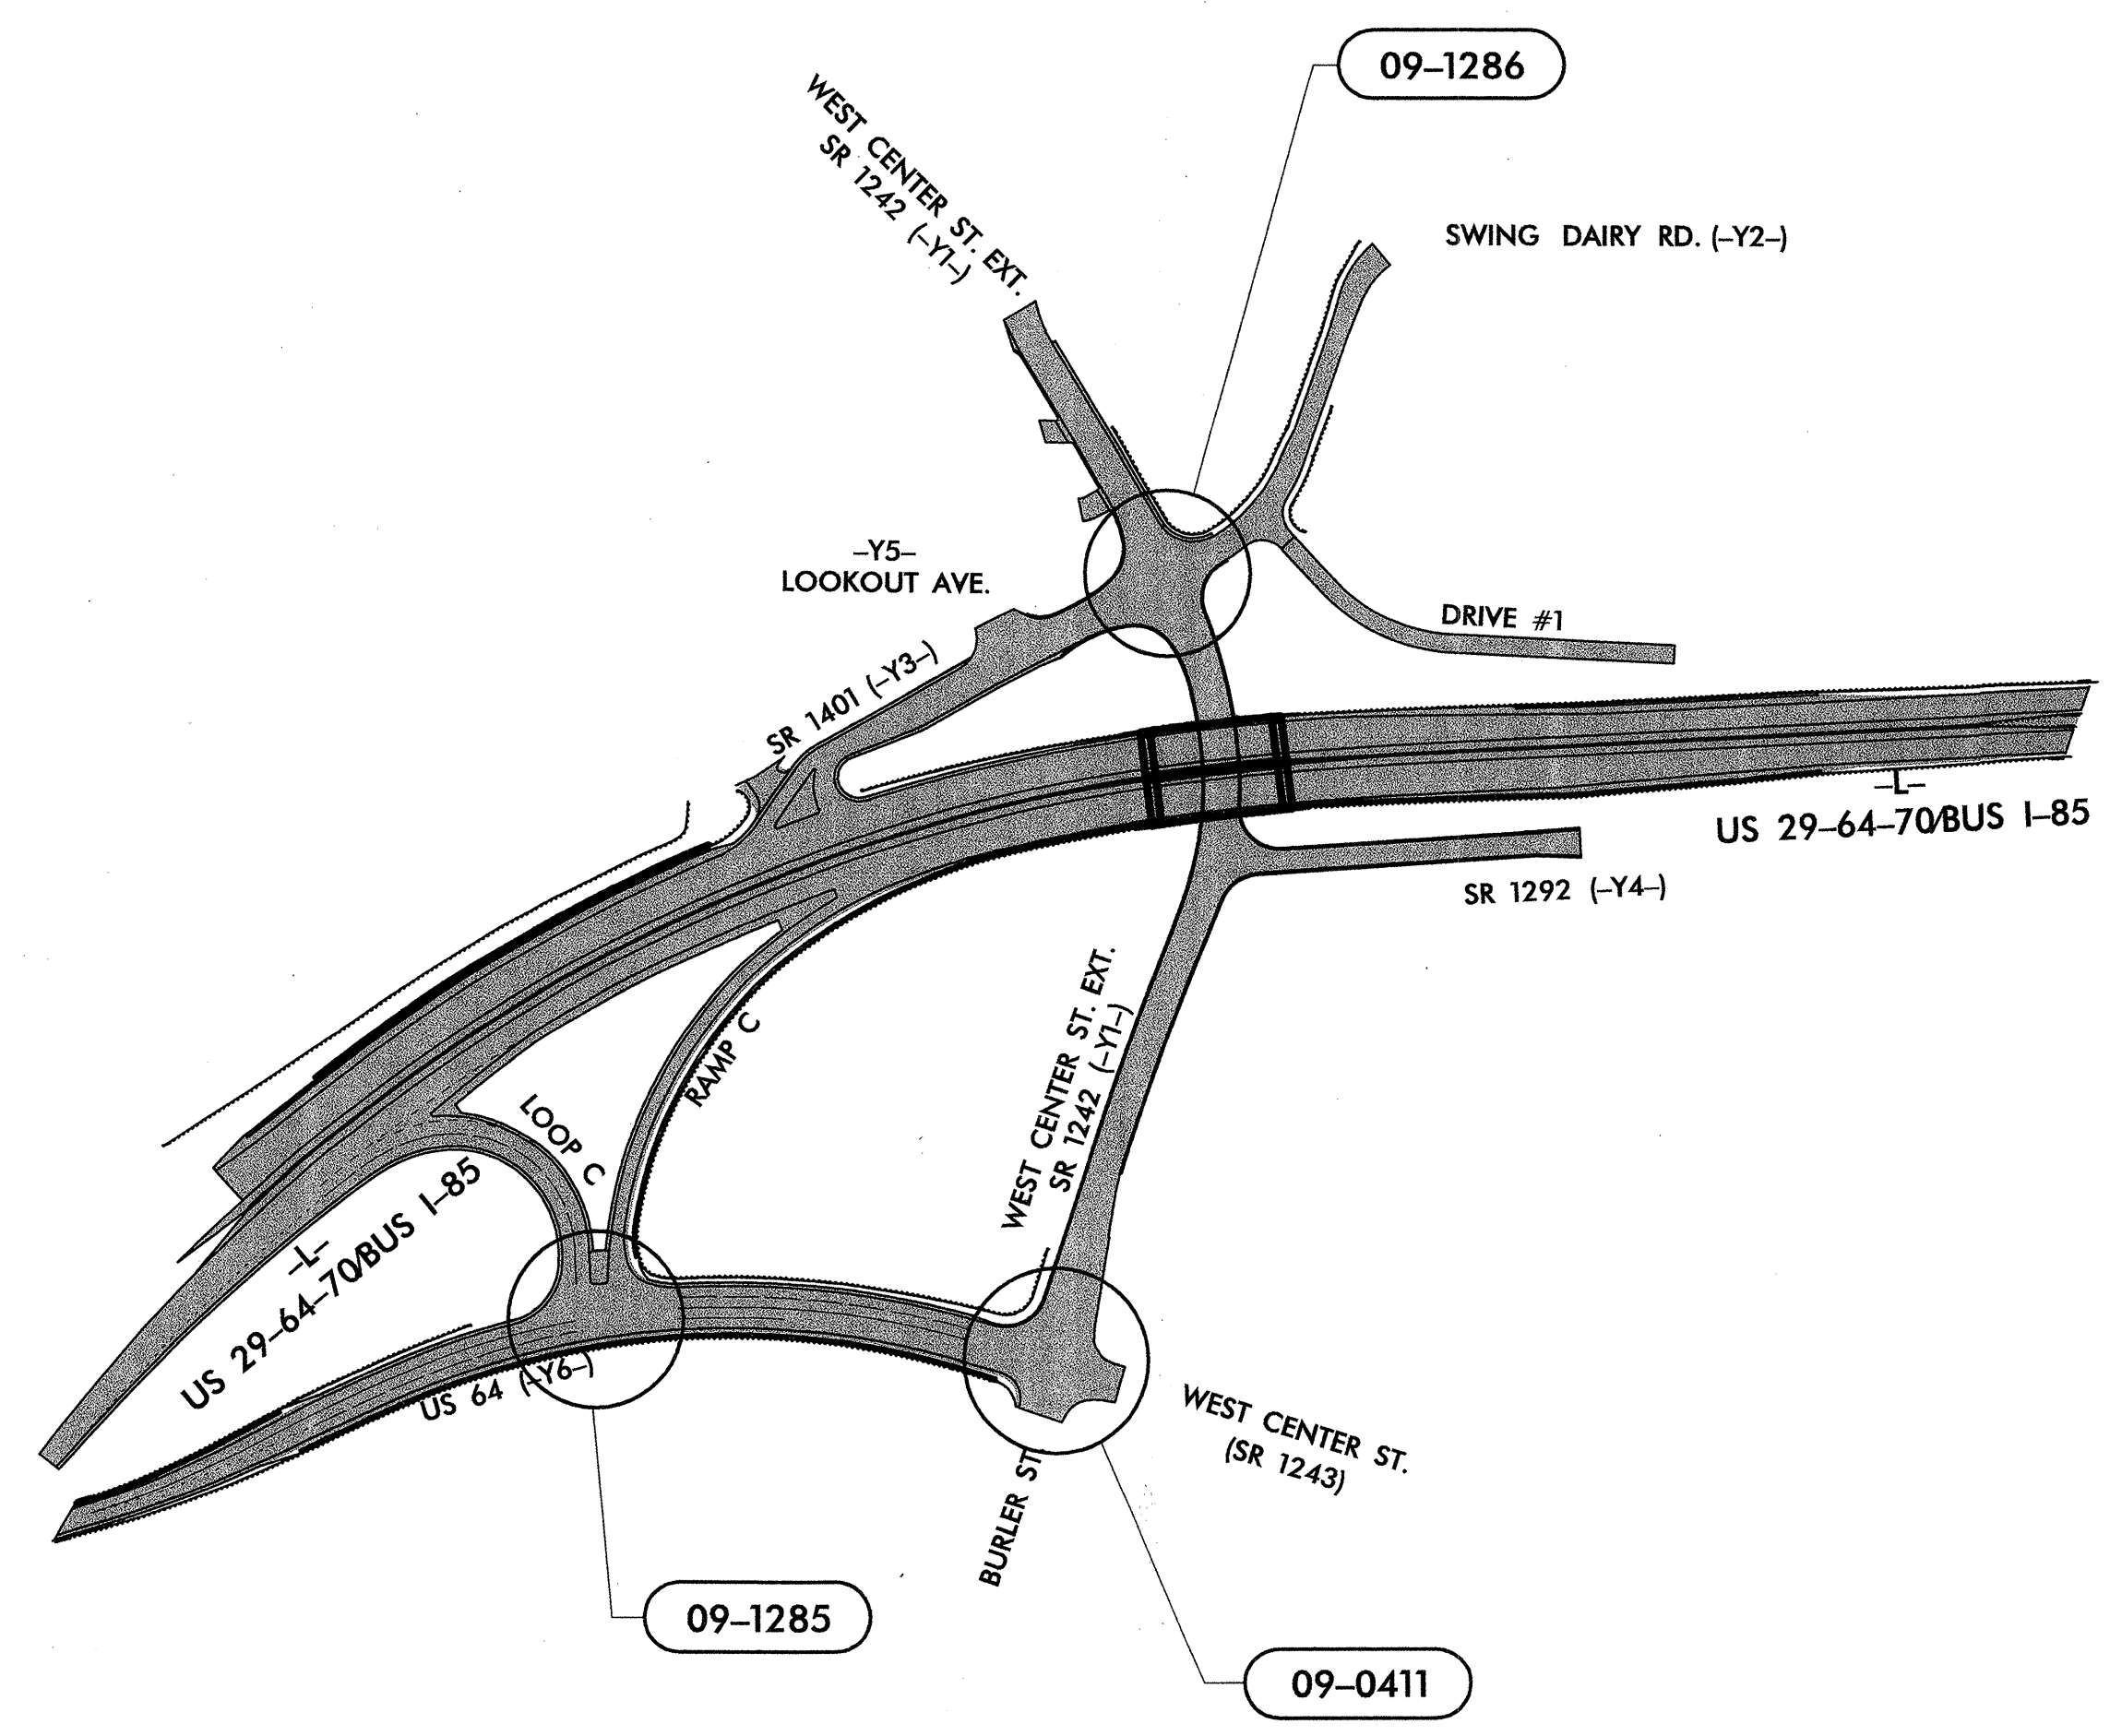


STATE OF NORTH CAROLINA
DIVISION OF HIGHWAYS

DAVIDSON COUNTY

DESCRIPTION: BRIDGE NOS. 74 AND 76 OVER SR 1242 AND MICHAEL CREEK AND APPROACHES ON US 29-64-70I-85 BUSINESS
TYPE OF WORK: TRAFFIC SIGNALS & COMMUNICATIONS CABLE
LOCATION: LEXINGTON, NORTH CAROLINA

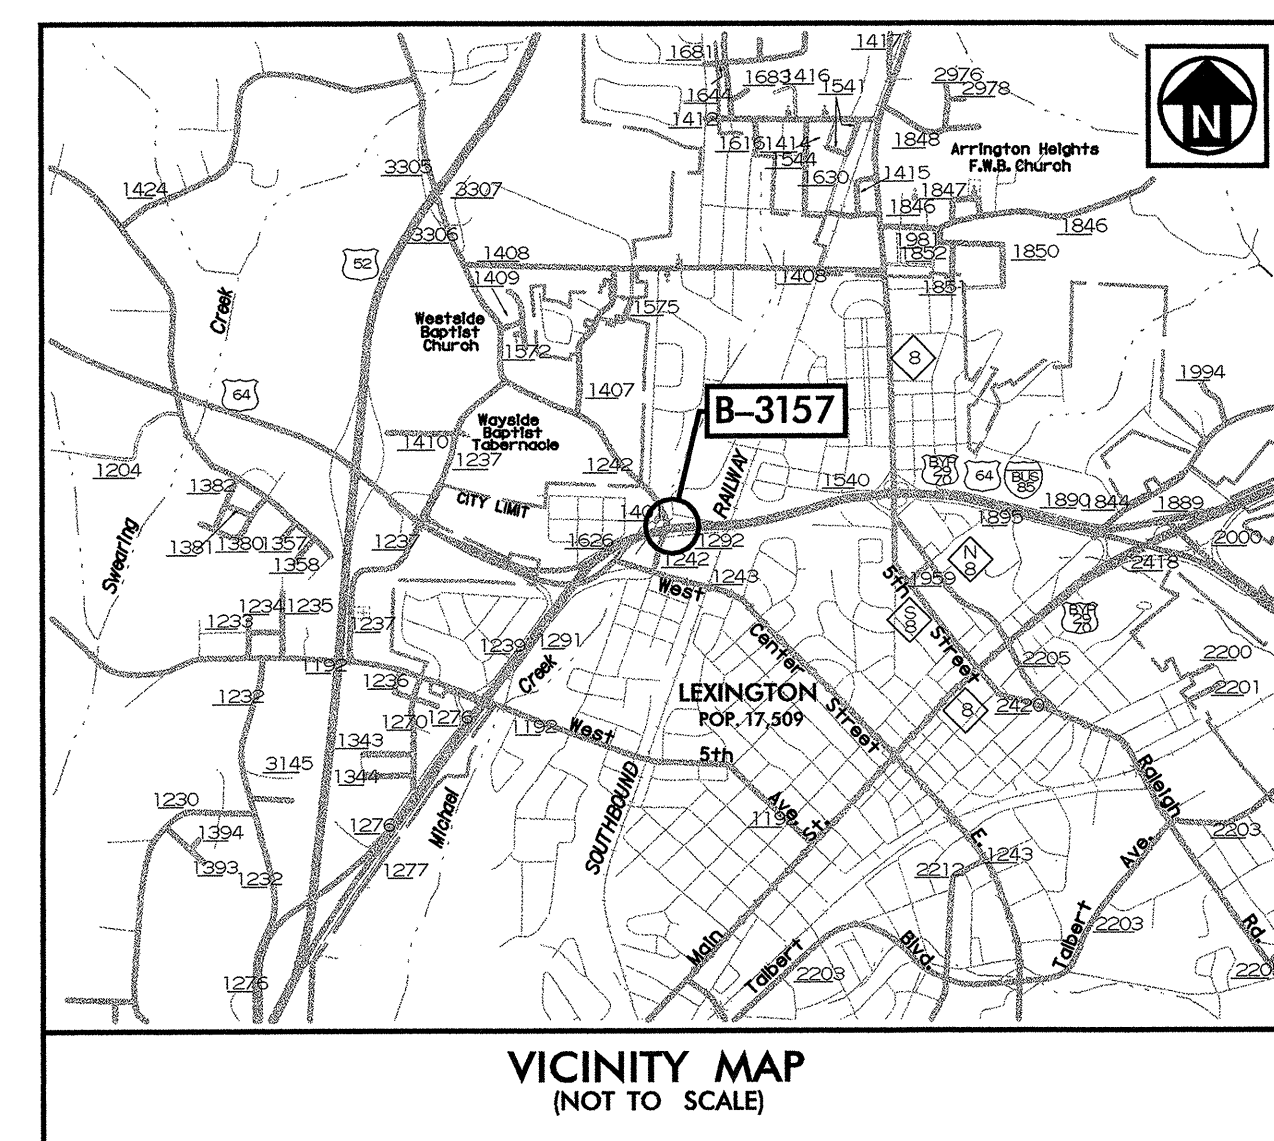

B-3157

PROJECT: 8.1601402

07/21/2003 01:20:38 PM g:\p\project\2002\235\01B-3157_Signal\B-3157_Signal.dwg

PLANS PREPARED BY:

MULKEY
ENGINEERS & CONSULTANTS
PO Box 33127
RALEIGH, N.C. 27636
(919) 851-1912
(919) 851-1918 (FAX)
WWW.MULKEYINC.COM

Project Manager: Kevin W. Bisby, PE
Project Technician: Frances Vess, EI

INDEX OF PLANS

SHEET NUMBER	SIG. INV. NUMBER	LOCATION /DESCRIPTION
SIG. 1	---	Title Sheet
SIG. 2-3	09-1285	US 64 at US 29-64-70I-85 Bus Eastbound Ramps
SIG. 4-7	09-0411	US 64/SR 1243 (W Center St) at SR 1242 (W Center St Ext)/Burler St
SIG. 8-9	09-1286	SR 1242 (W Center St Ext) at SR 1401/Swing Dairy Rd
SIG. 10	---	Cabinet Component Layout Typical
SIG. 11-15	---	Standard Metal Strain Pole Details
SIG. 16-19	---	Communications Cable and Conduit Routing Plans

LEGEND

##-#### SIGNAL INVENTORY NUMBER

NCDOT Contacts

Doumit Y. Ishak - Signals and Geometrics Contracts Engineer
George C. Brown, PE - Signal Equipment Design Engineer
G. G. Murr, Jr. PE - Traffic Management Systems Engineer

SEAL



07/21/2003 01:20:38 PM g:\p\project\2002\235\01B-3157_Signal\B-3157_Signal.dwg