


Section Thru EB2-A & EB2-B

PROJECT REFERENCE NO. B-3157	SHEET NO. 4
ROADWAY DESIGN ENGINEER	HYDRAULICS ENGINEER
PRELIMINARY PLANS DO NOT USE FOR CONSTRUCTION	
INCOMPLETE PLANS DO NOT USE FOR R/W ACQUISITION	

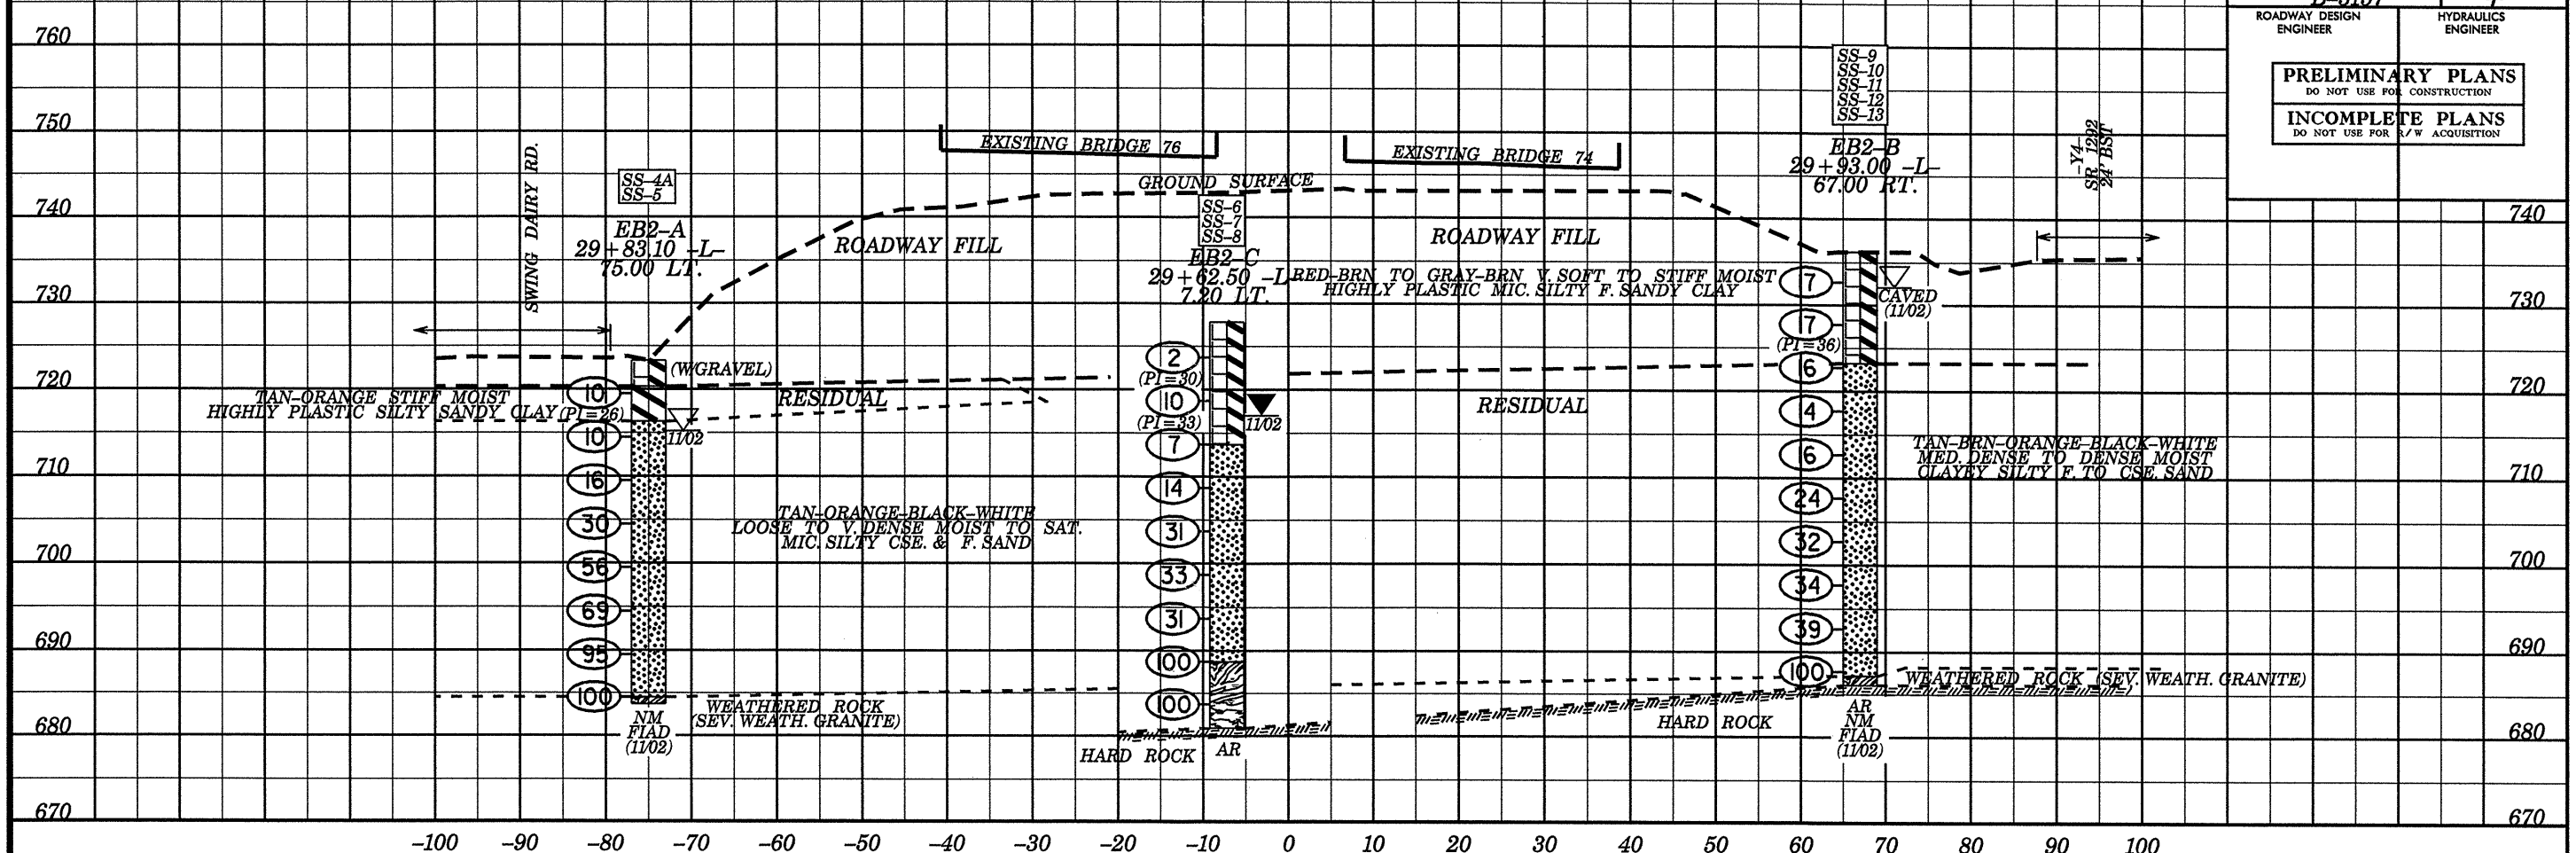

Section Thru EB1-A, EB1-C & EB1-B

