


PLAN @ END BENT #1

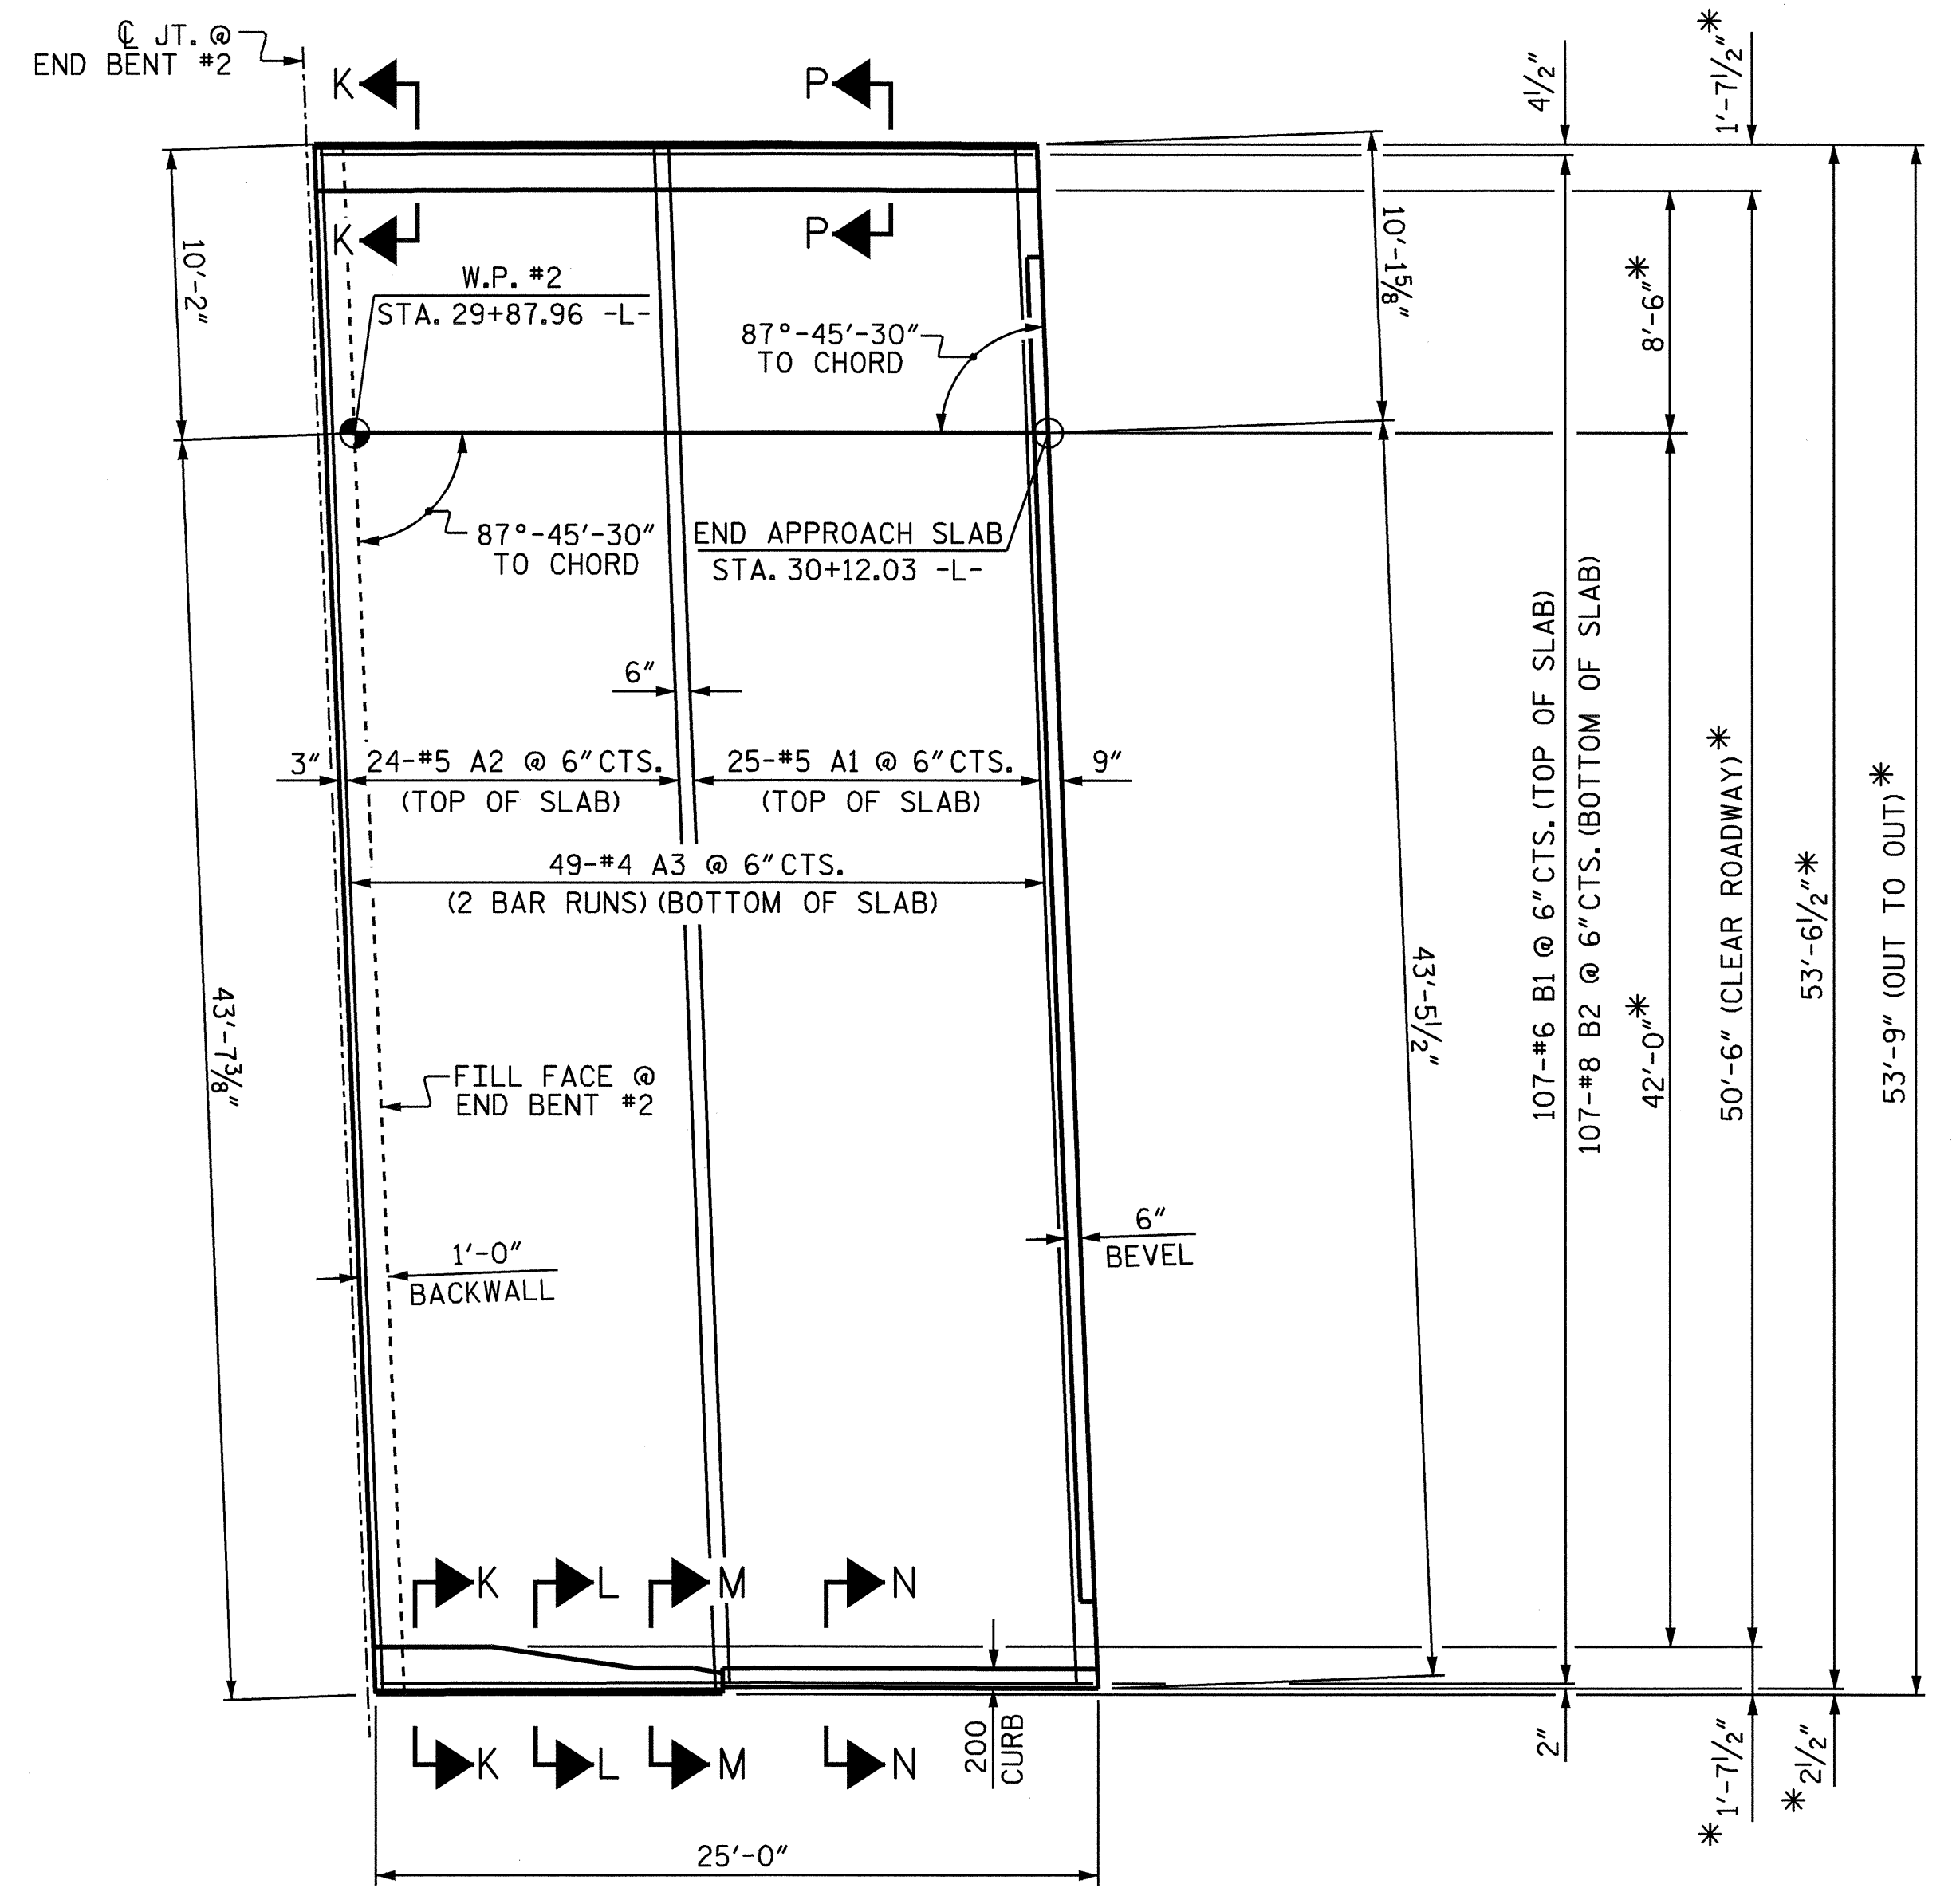

PLAN @ END BENT #2

RADIAL DIMENSIONS  
 1'-9" MIN. SPLICE FOR #4 A3  
 ARC OFFSETS ARE NEGLIGIBLE

PROJECT NO. B-3157  
DAVIDSON COUNTY  
 STATION: 29+25.37 -L-

SHEET 1 OF 4

STATE OF NORTH CAROLINA  
 DEPARTMENT OF TRANSPORTATION  
 RALEIGH

BRIDGE APPROACH SLAB  
 FOR RIGID PAVEMENT  
 WITH BARRIER RAIL

RIGHT LANE



*Emily E. Murry*  
 6/29/04

DRAWN BY : T.L. AVERETTE DATE : 06-04  
 CHECKED BY : P. ADKINS DATE : 06-04

29-JUN-2004 08:49  
 W:\squadq\b3157\FinalPlans\Sstr\*2\B3157\_SD\_AS\_02.dgn  
 dorutcher

REVISIONS				SHEET NO.	
NO.	BY:	DATE:	NO.	BY:	DATE:
1			3		
2			4		

S-53  
 TOTAL SHEETS  
 56

STR. #2