




PLAN OF RIGHT WING (W1)

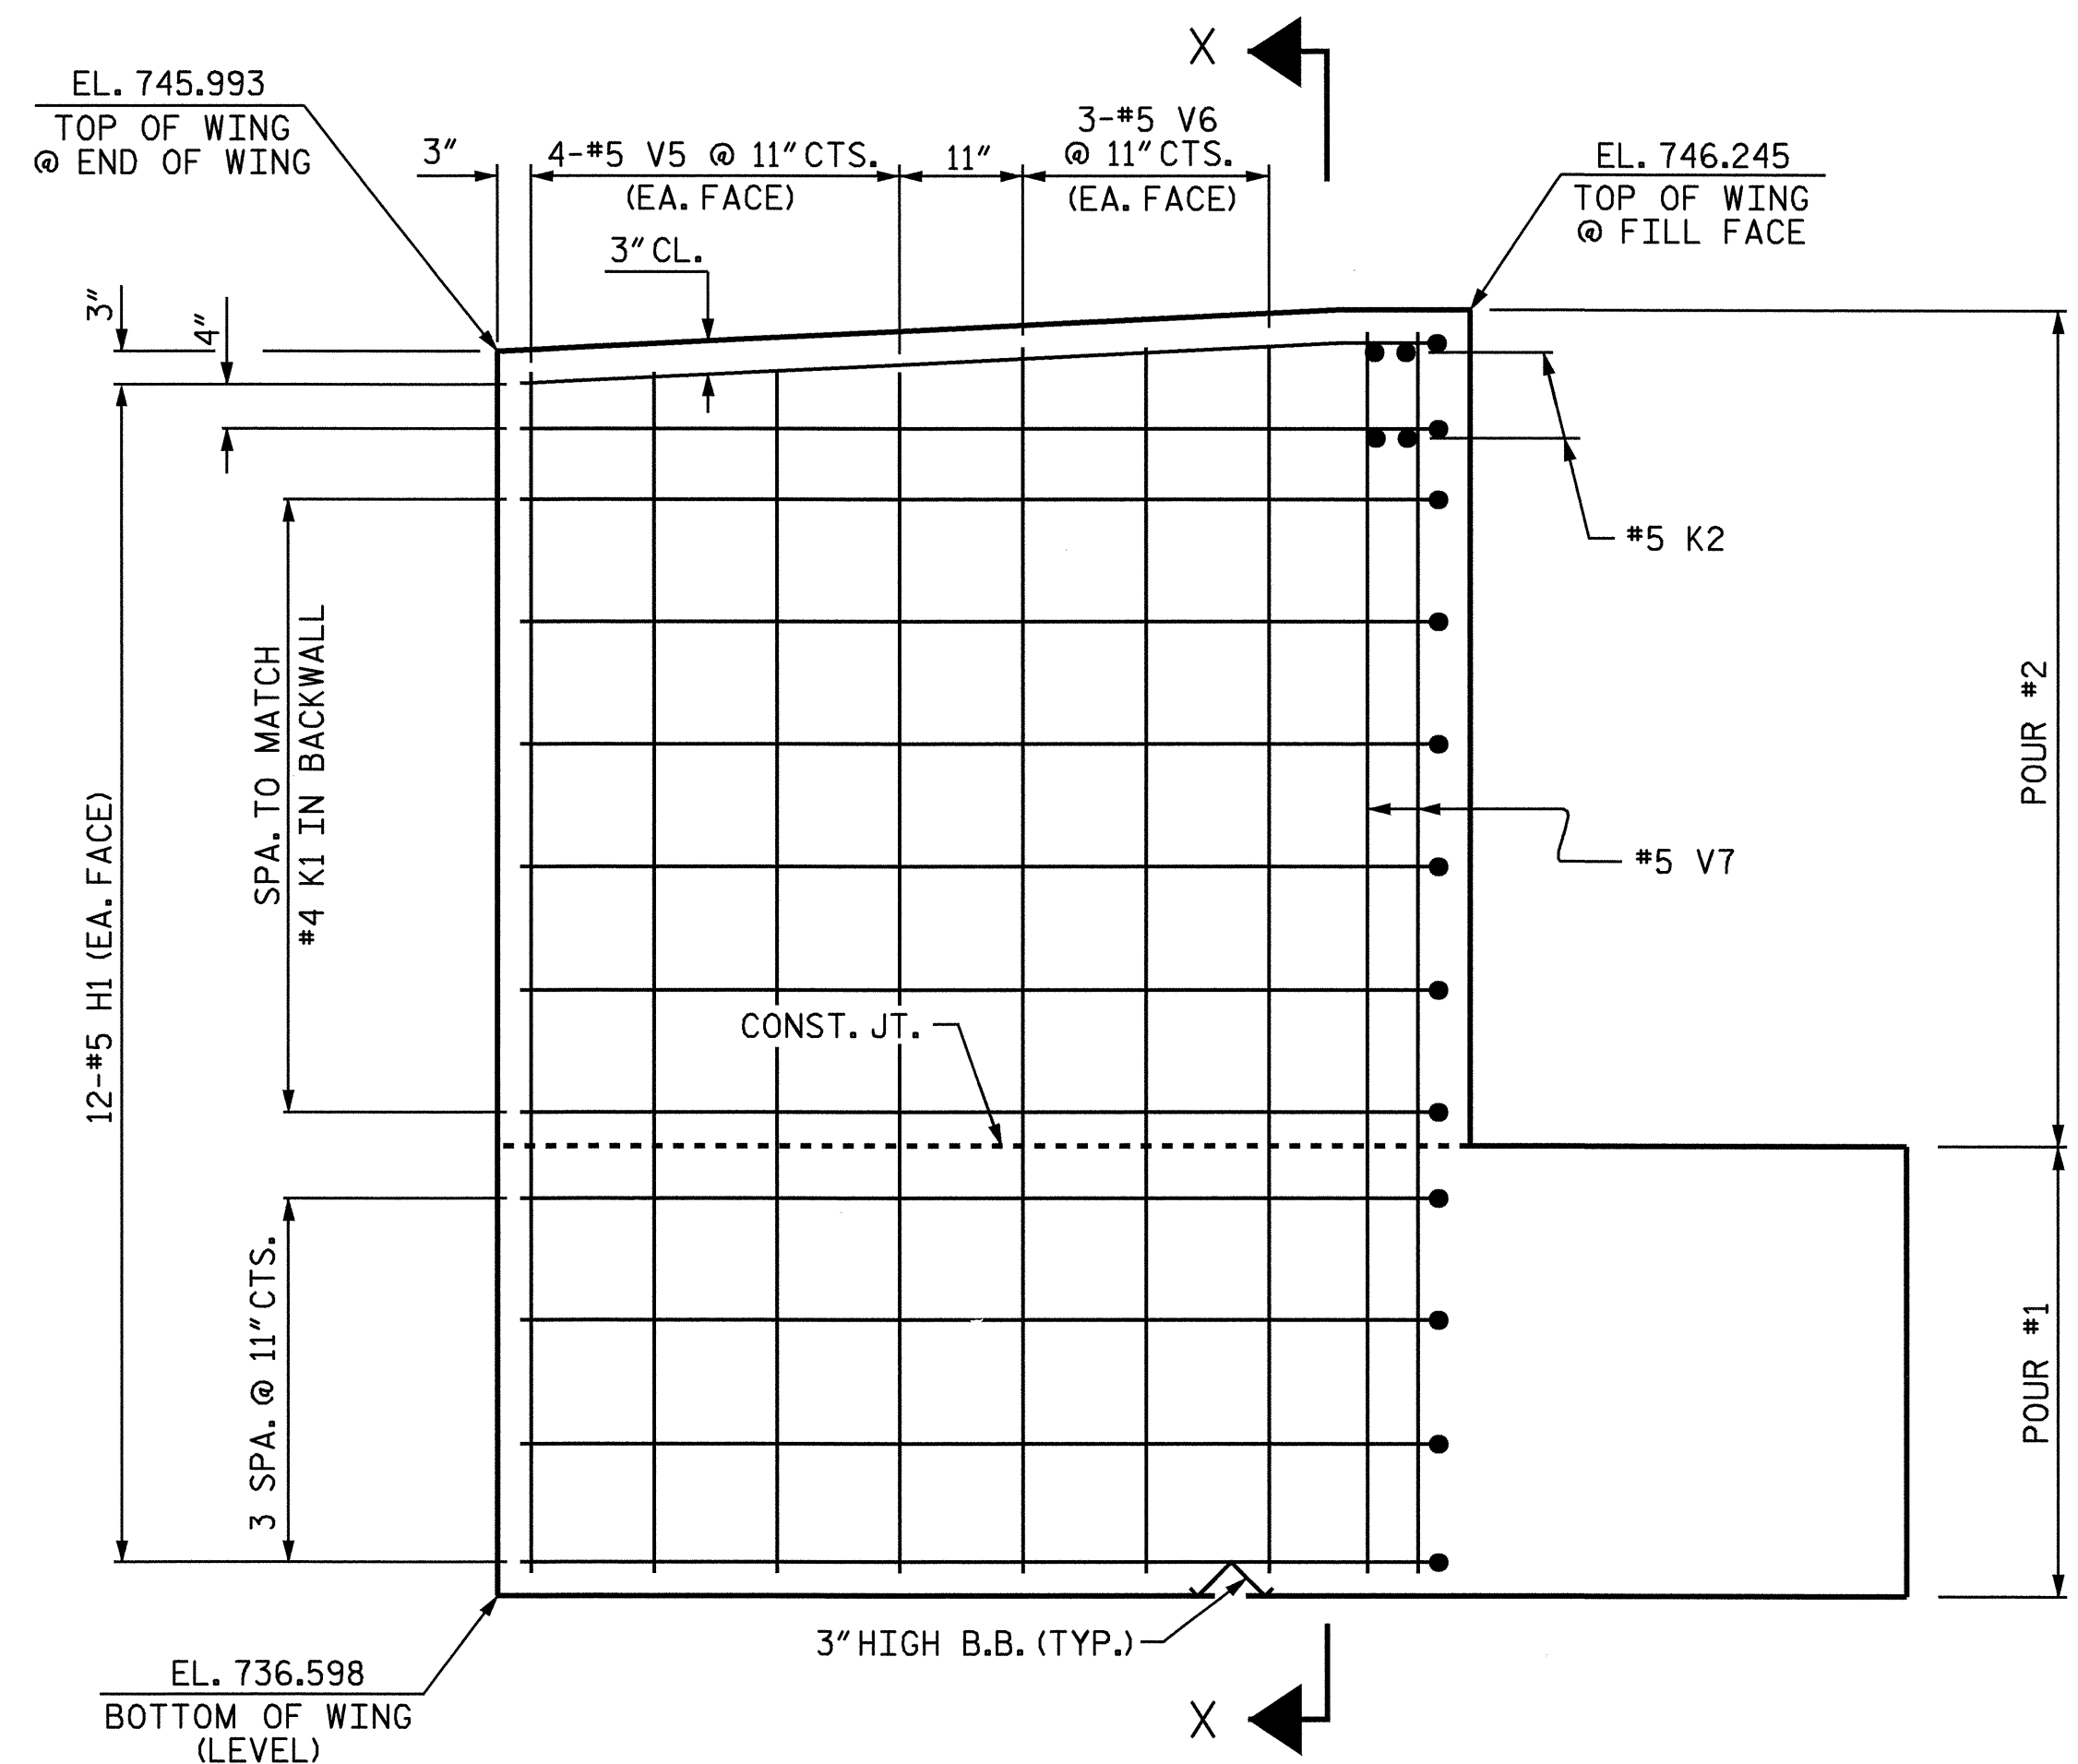


ELEVATION OF RIGHT WING (W1)

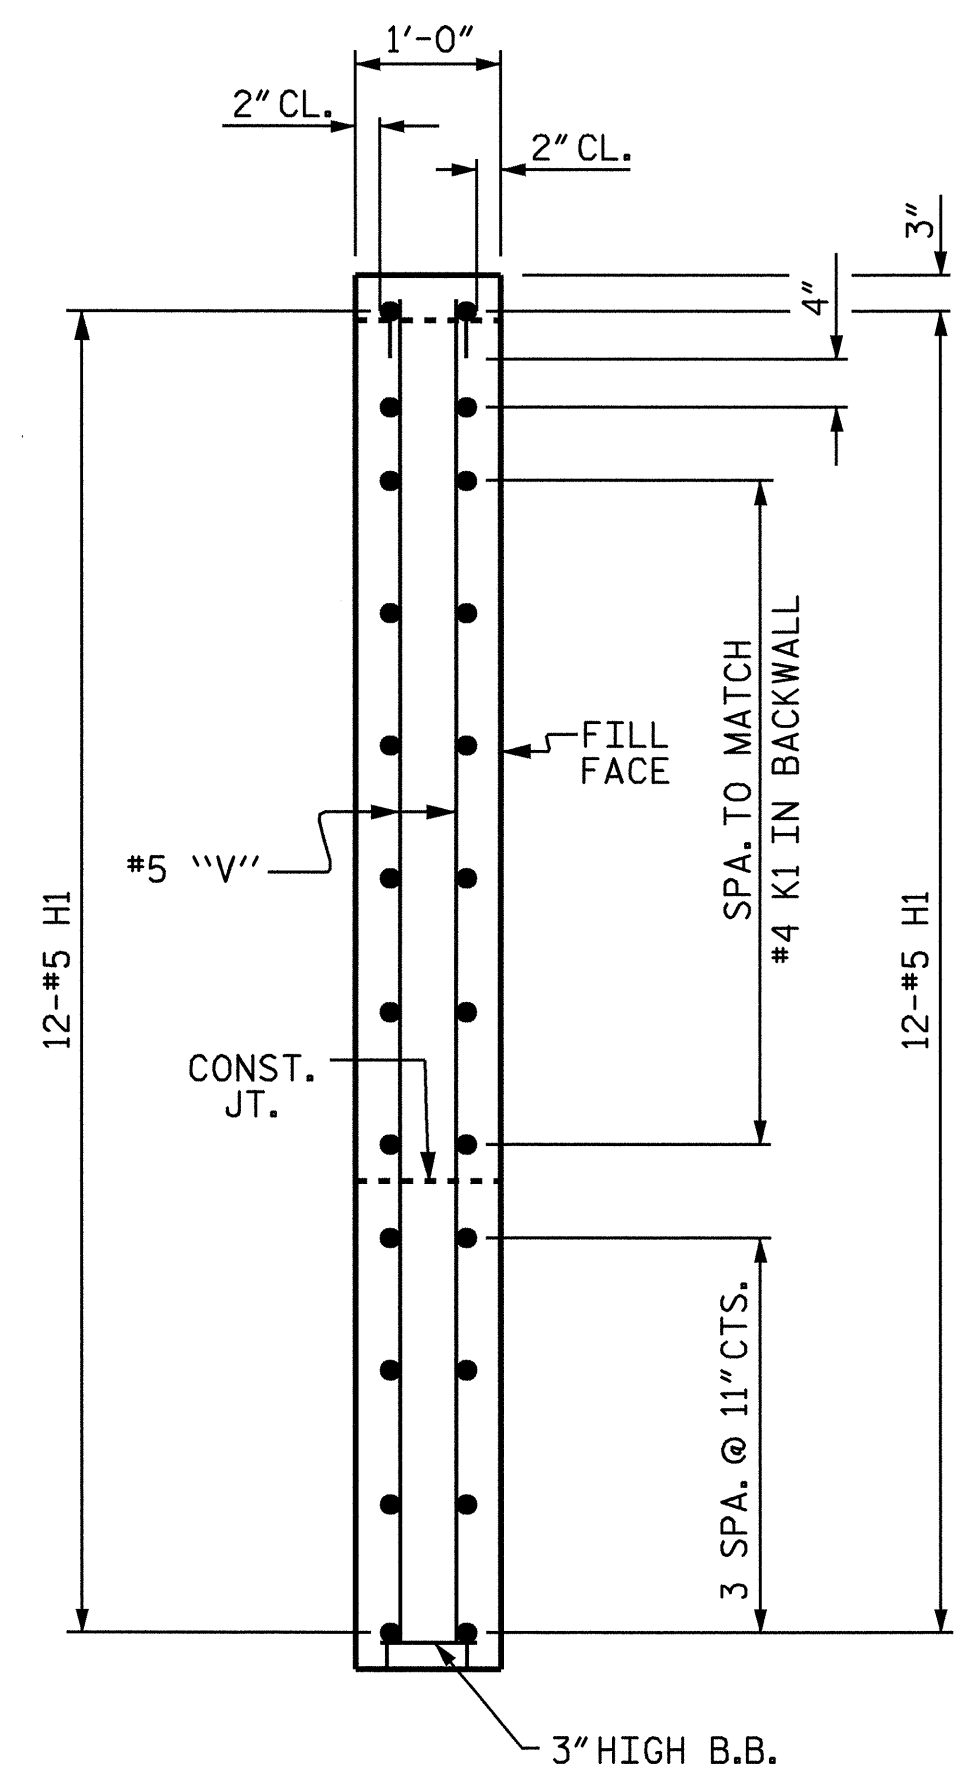

SECTION X-X

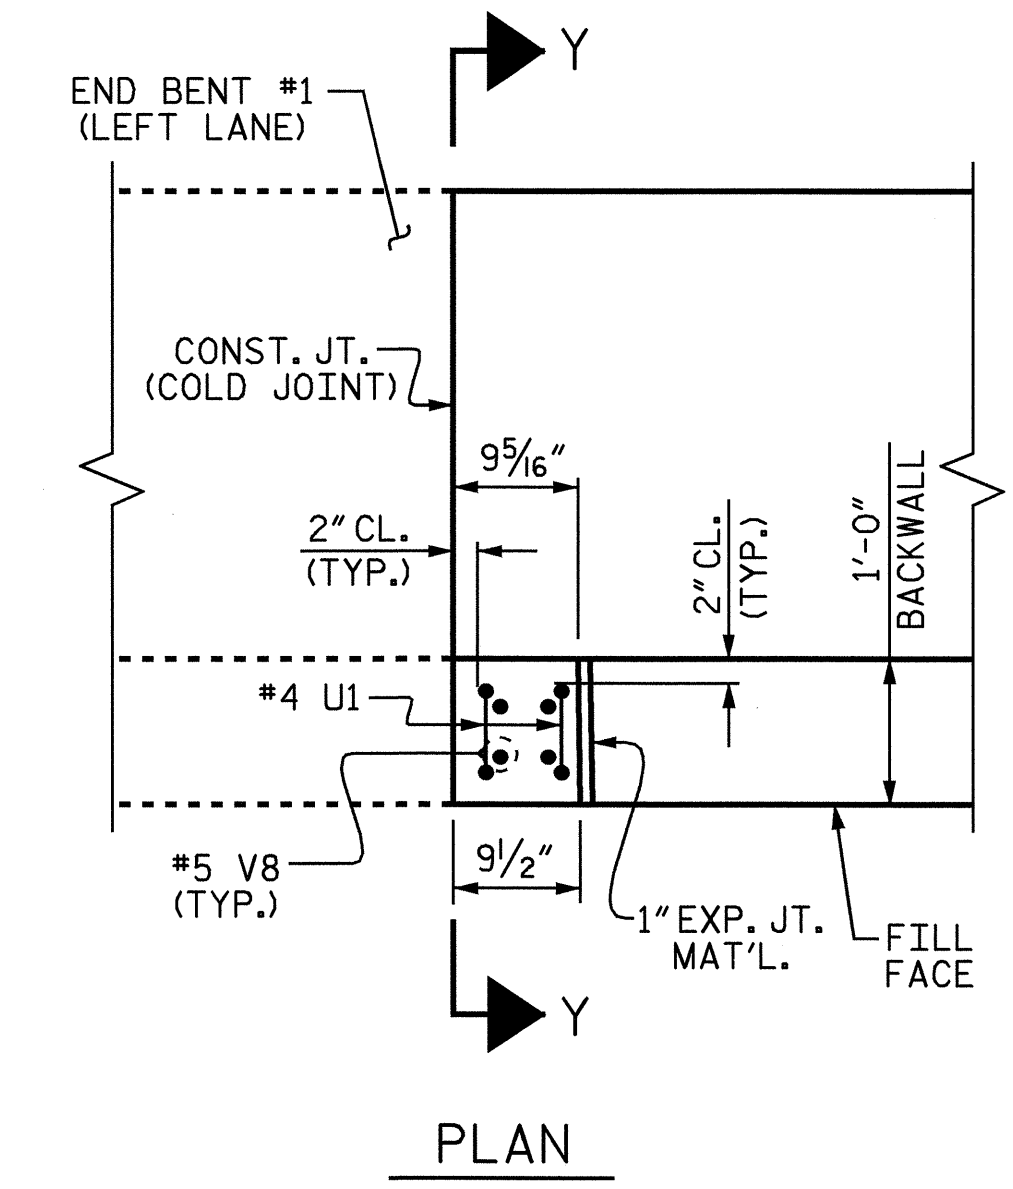

PLAN

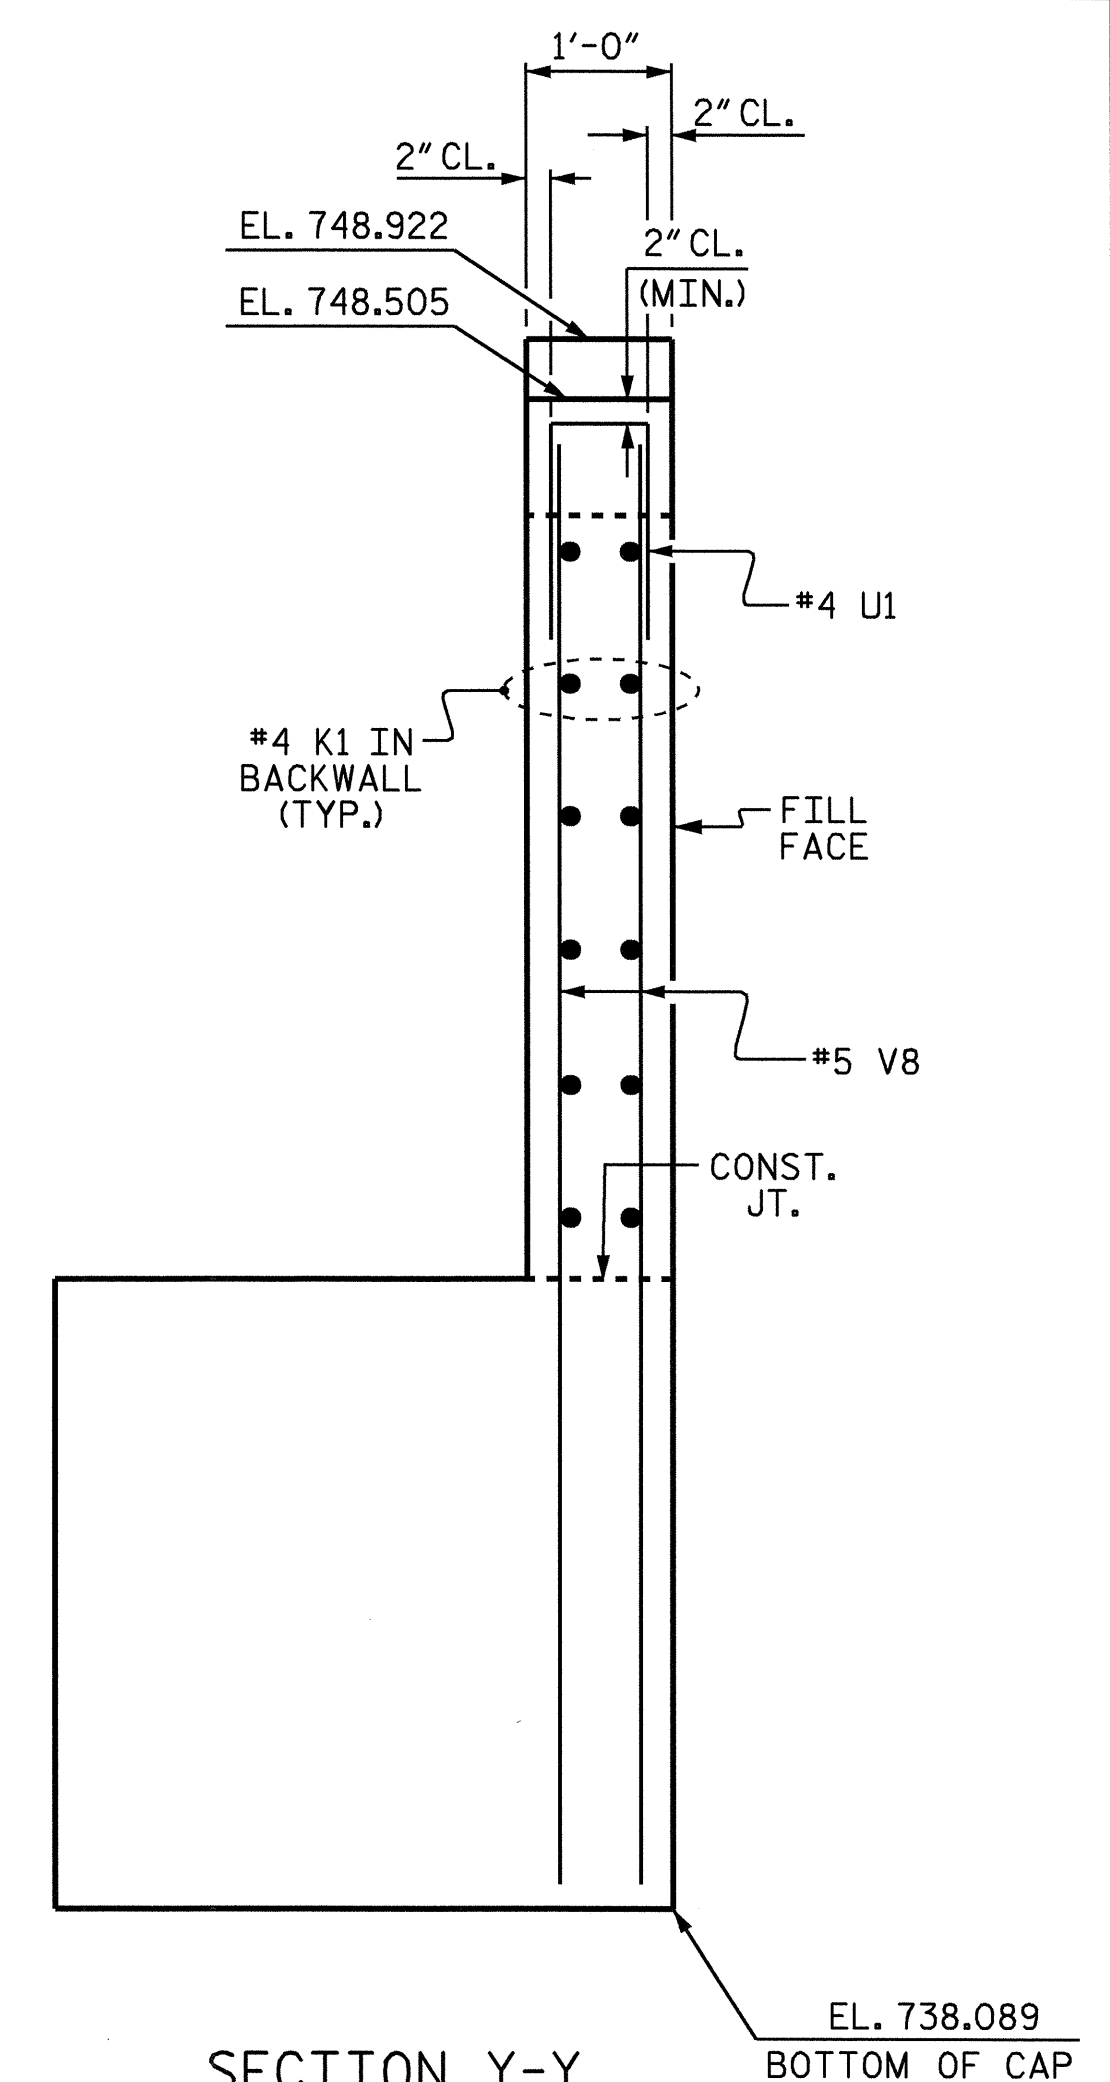


SECTION Y-Y
 (STEEL IN BOTTOM OF CAP NOT SHOWN)

DETAIL "B"

PROJECT NO. B-3157
DAVIDSON COUNTY
 STATION: 29+25.37 -L-
 SHEET 2 OF 3

STATE OF NORTH CAROLINA
 DEPARTMENT OF TRANSPORTATION
 RALEIGH
 SUBSTRUCTURE
 END BENT #1
 RIGHT LANE

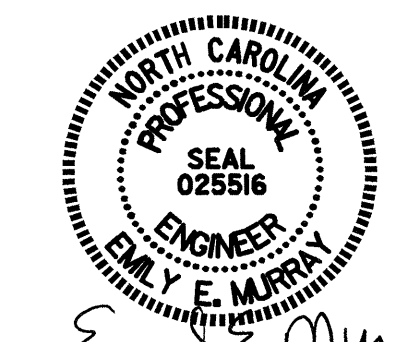

Emily E. Murray
 6/29/04

REVISIONS						SHEET NO.	
NO.	BY:	DATE:	NO.	BY:	DATE:	S-47	
1			3			TOTAL SHEETS 56	
2			4				

DRAWN BY: T.L. AVERETTE DATE: 07-03
 CHECKED BY: W.D. CRUTCHER DATE: 08-03