


ARC OFFSETS
(LEFT SIDE)

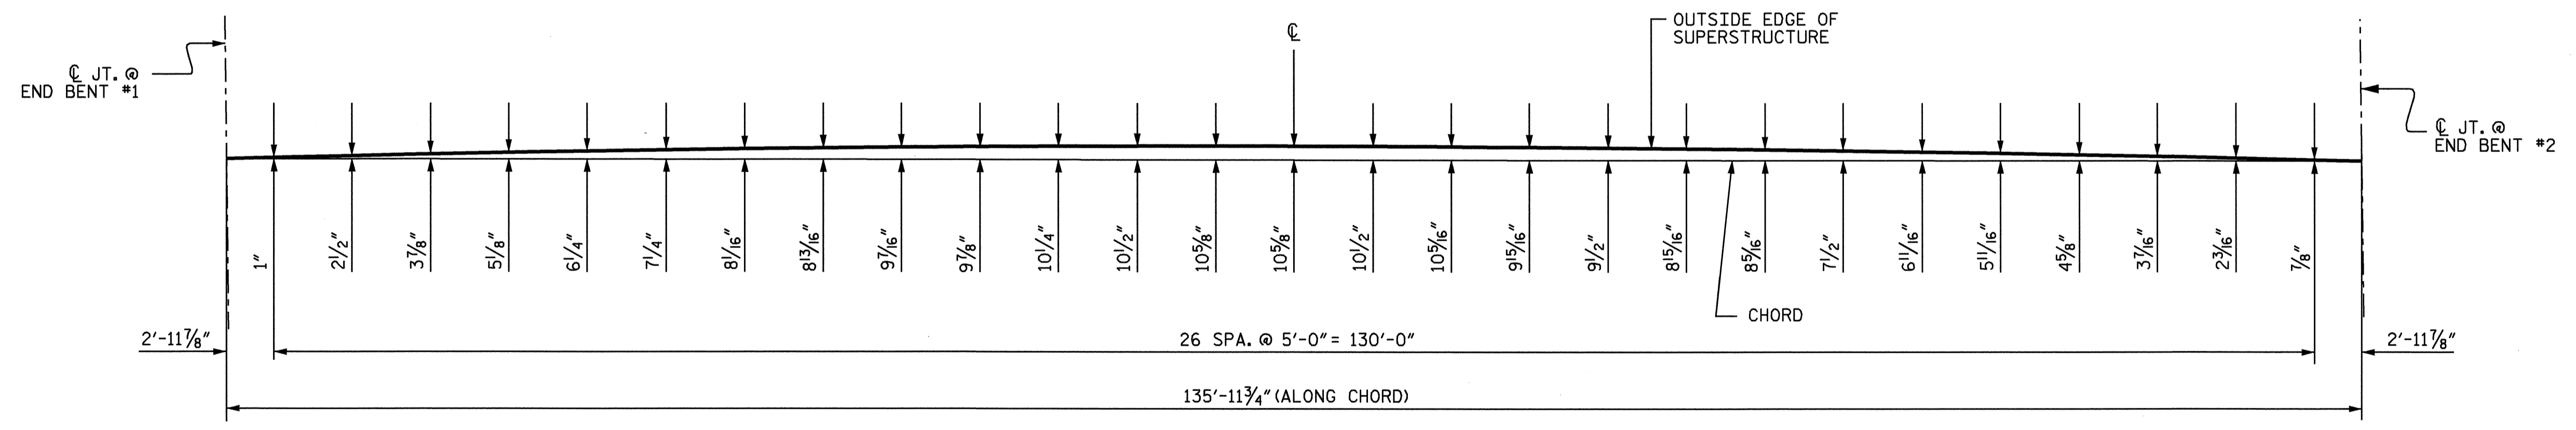

ARC OFFSETS
(RIGHT SIDE)

PROJECT NO. B-3157
DAVIDSON COUNTY
STATION: 29+25.37 -L-

SHEET 2 OF 2

STATE OF NORTH CAROLINA
DEPARTMENT OF TRANSPORTATION
RALEIGH

SUPERSTRUCTURE
PLAN OF SPAN DETAILS

RIGHT LANE

REVISIONS						SHEET NO.	
NO.	BY:	DATE:	NO.	BY:	DATE:	S-36	
1			3			TOTAL SHEETS	
2			4			56	

Emily E. Murrell
12/29/04

DRAWN BY : PEGGY ADKINS DATE : 4-03
CHECKED BY : M. M. PARSONS DATE : 5-03