


PLAN @ END BENT #1

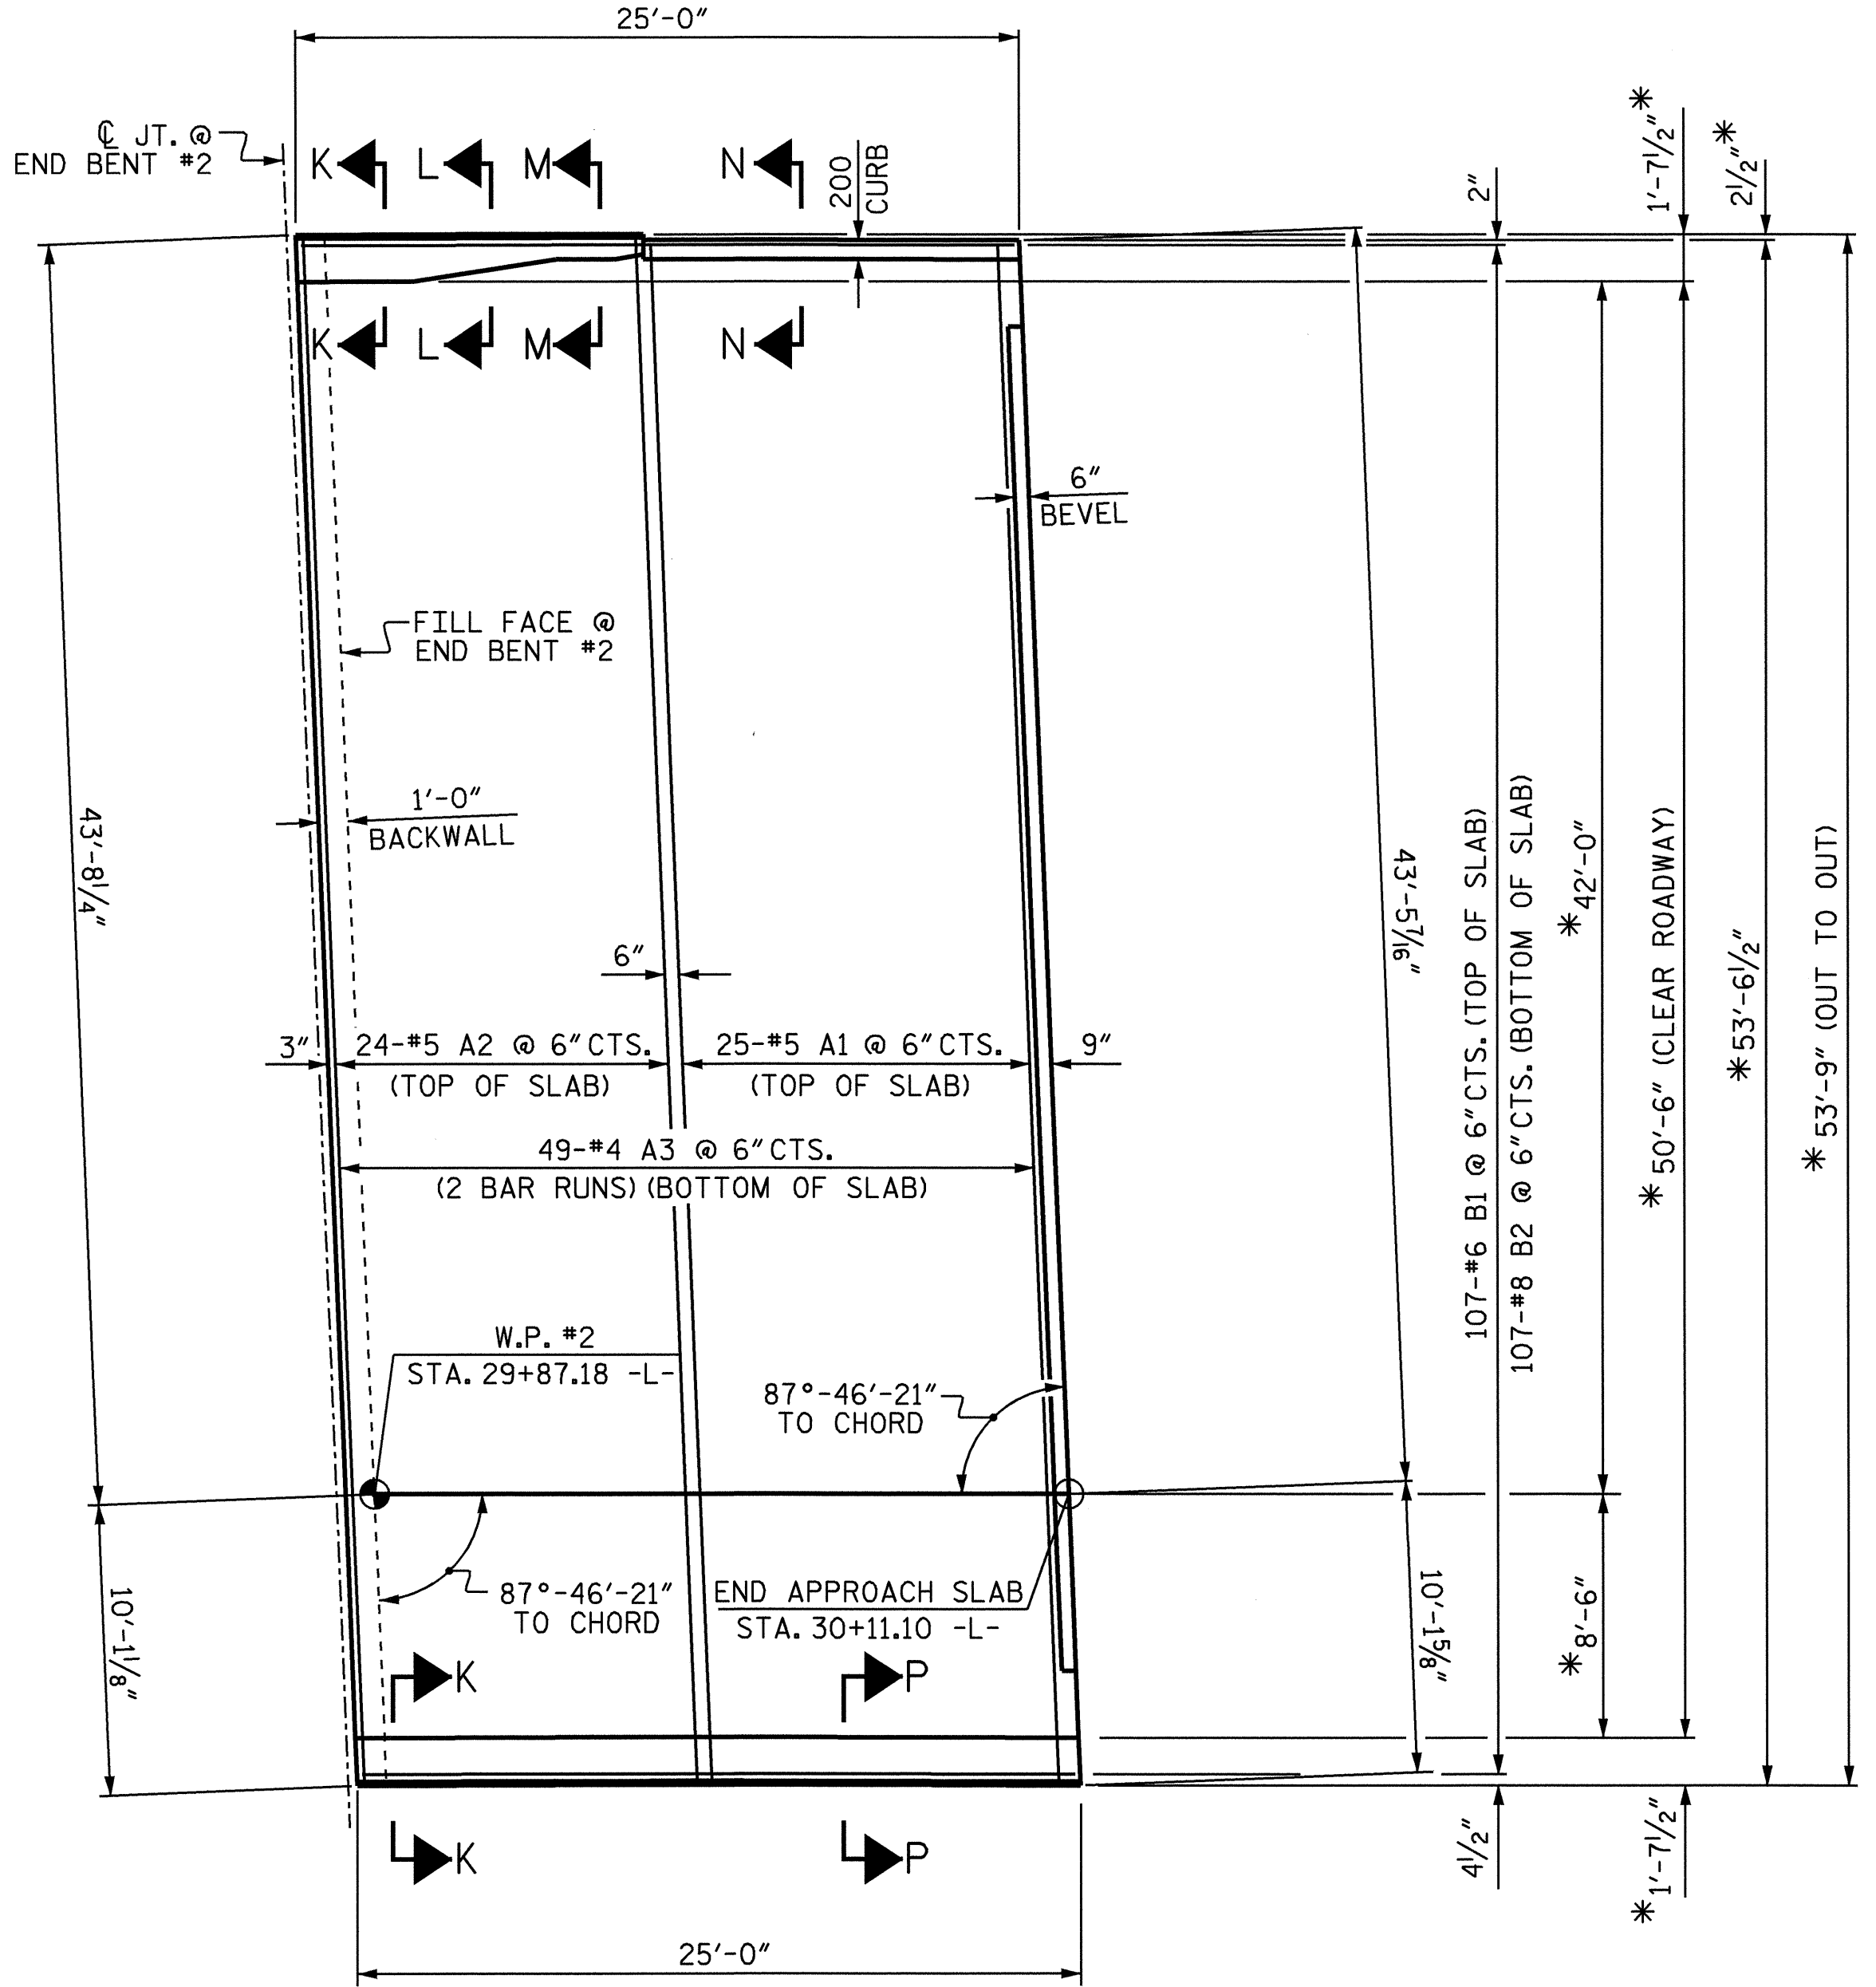

PLAN @ END BENT #2

* RADIAL DIMENSIONS
 1'-9" MIN. SPLICE FOR #4 A3
 ARC OFFSETS ARE NEGLIGIBLE

PROJECT NO. B-3157
DAVIDSON COUNTY
 STATION: 29+25.37 -L-

SHEET 1 OF 4

STATE OF NORTH CAROLINA
 DEPARTMENT OF TRANSPORTATION
 RALEIGH
 BRIDGE APPROACH SLAB
 FOR RIGID PAVEMENT
 WITH BARRIER RAIL

LEFT LANE



Emily E. Murray
 6/29/04

REVISIONS						SHEET NO.
NO.	BY:	DATE:	NO.	BY:	DATE:	S-25
1			3			TOTAL SHEETS
2			4			56

DRAWN BY : T.L. AVERETTE DATE : 06-04
 CHECKED BY : P. ADKINS DATE : 06-04

29-JUN-2004 07:55
 W:\equadq\b3157\FinalPlans\Str*\B3157_SD_AS_01.dgn
 dcrutcher

STR. #1