
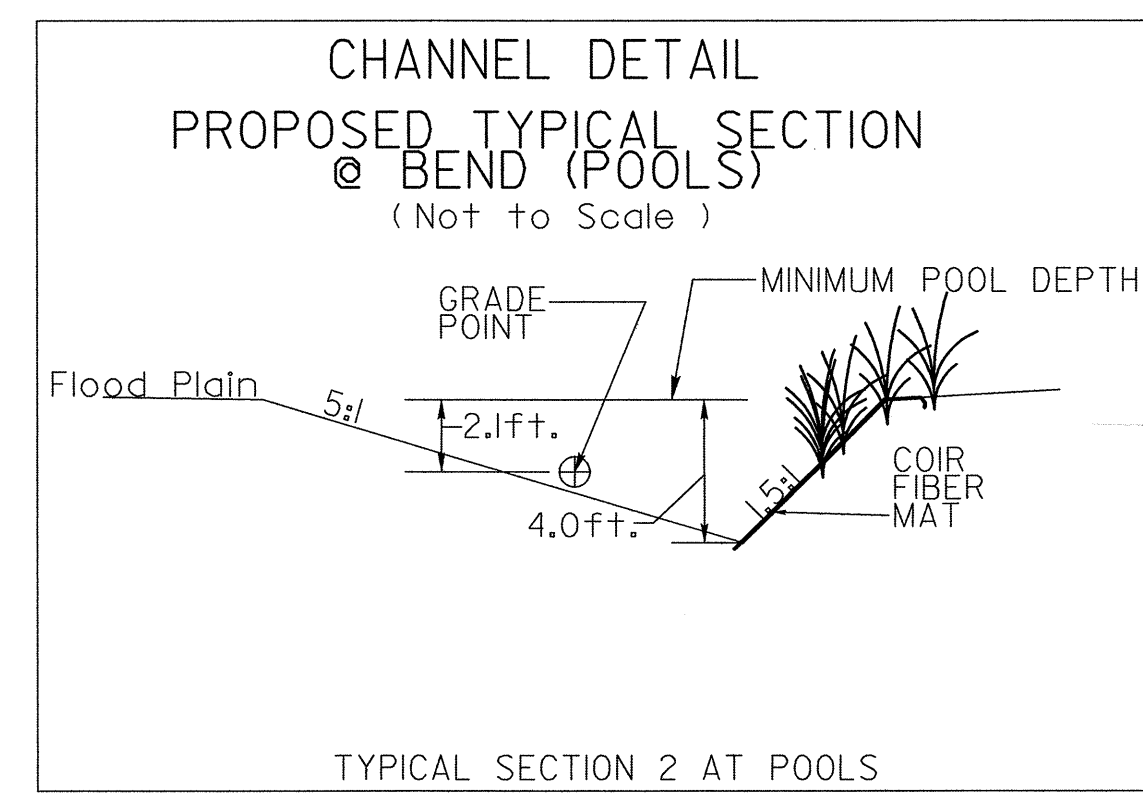
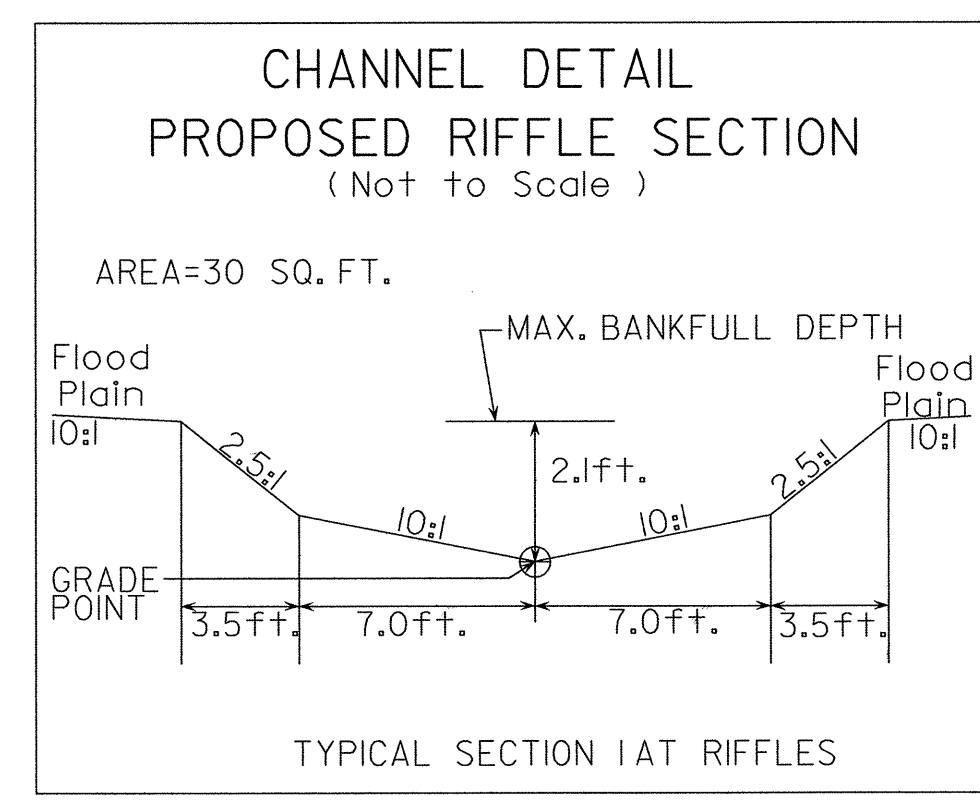



NATURAL CHANNEL DESIGN TYPICALS

NOT TO SCALE

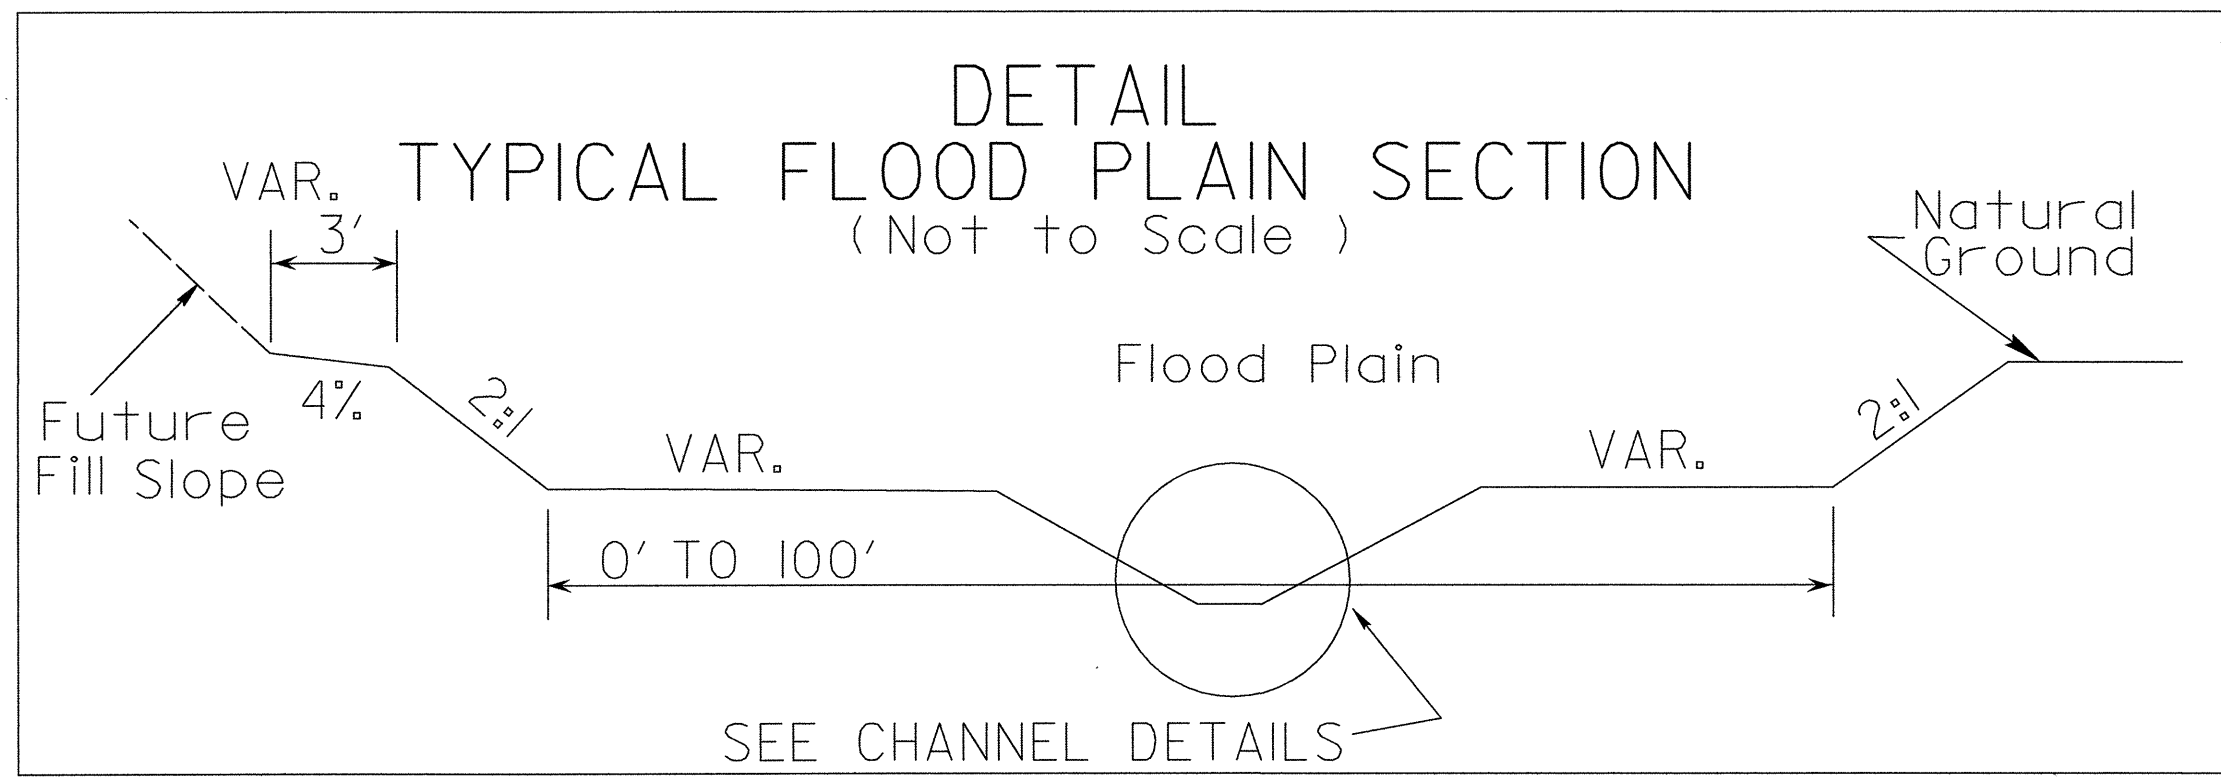

QUANTITIES

DDE = 6500CY
BOULDERS = 200@4000LB.
55@2000LB.
COIR FIBER MAT = 300SY
FABRIC = 200SY

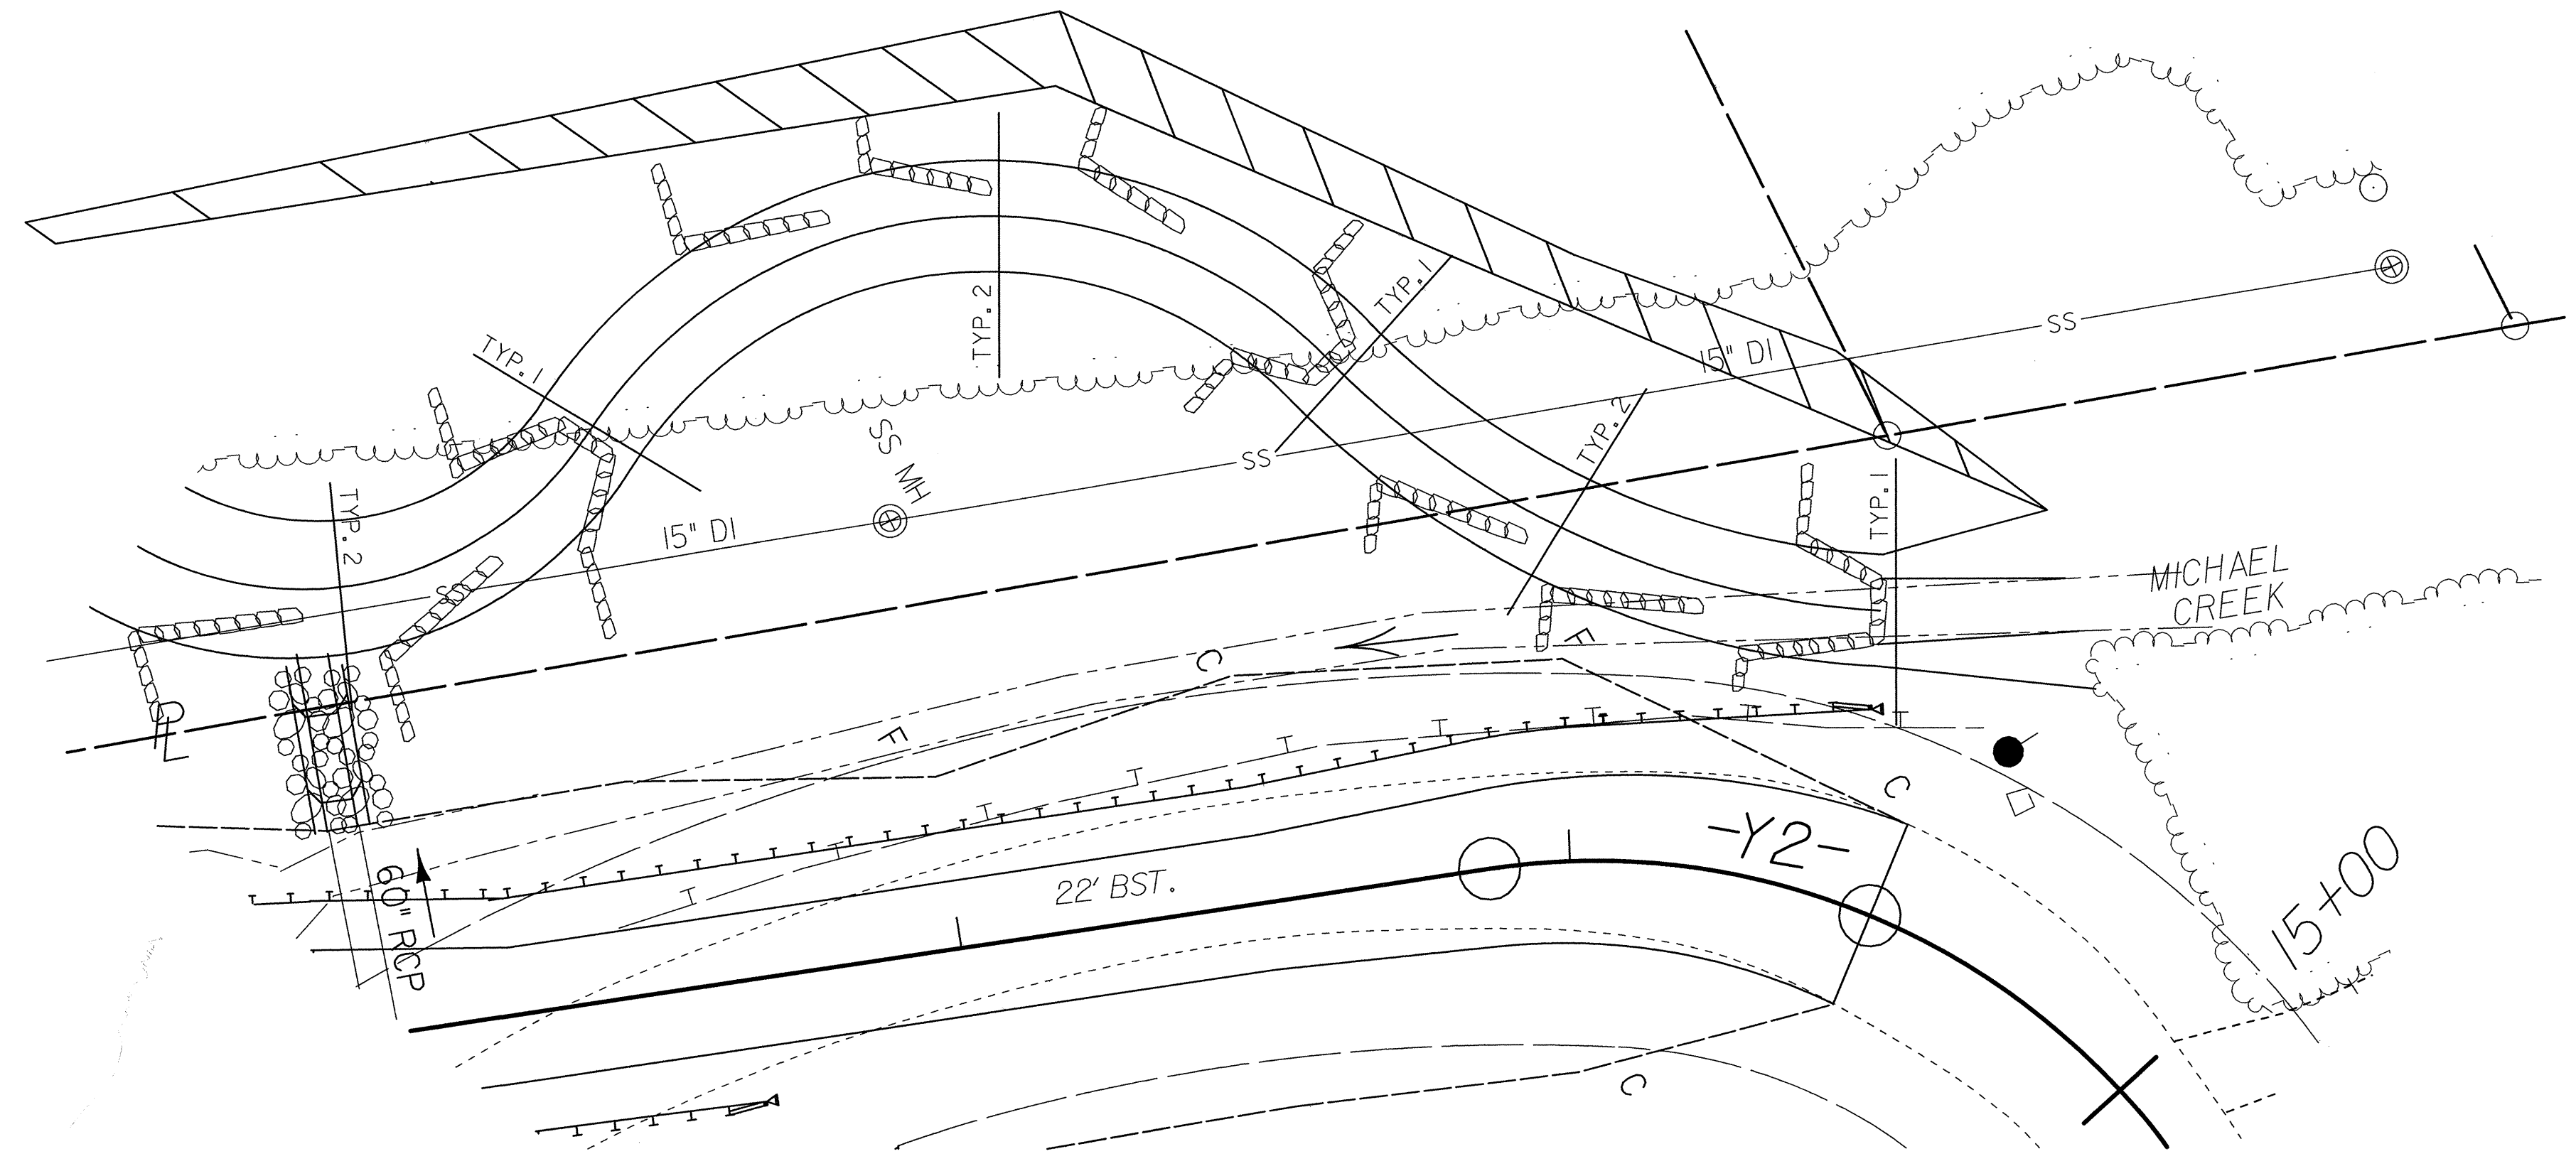

CHANNEL PLAN VIEW SEGMENT #1

STA. 12+02 TO 14+52 -Y2- LEFT

REVISIONS