



TYPICAL SECTION NO.8
USE TYPICAL SECTION No.8 AS FOLLOWS:
FROM -Y1- STA.24+00.00 TO -Y1- STA.27+30.00

* PROP. 2'-6" CONC. C&G AT LOCATIONS SHOWN IN PLANS.

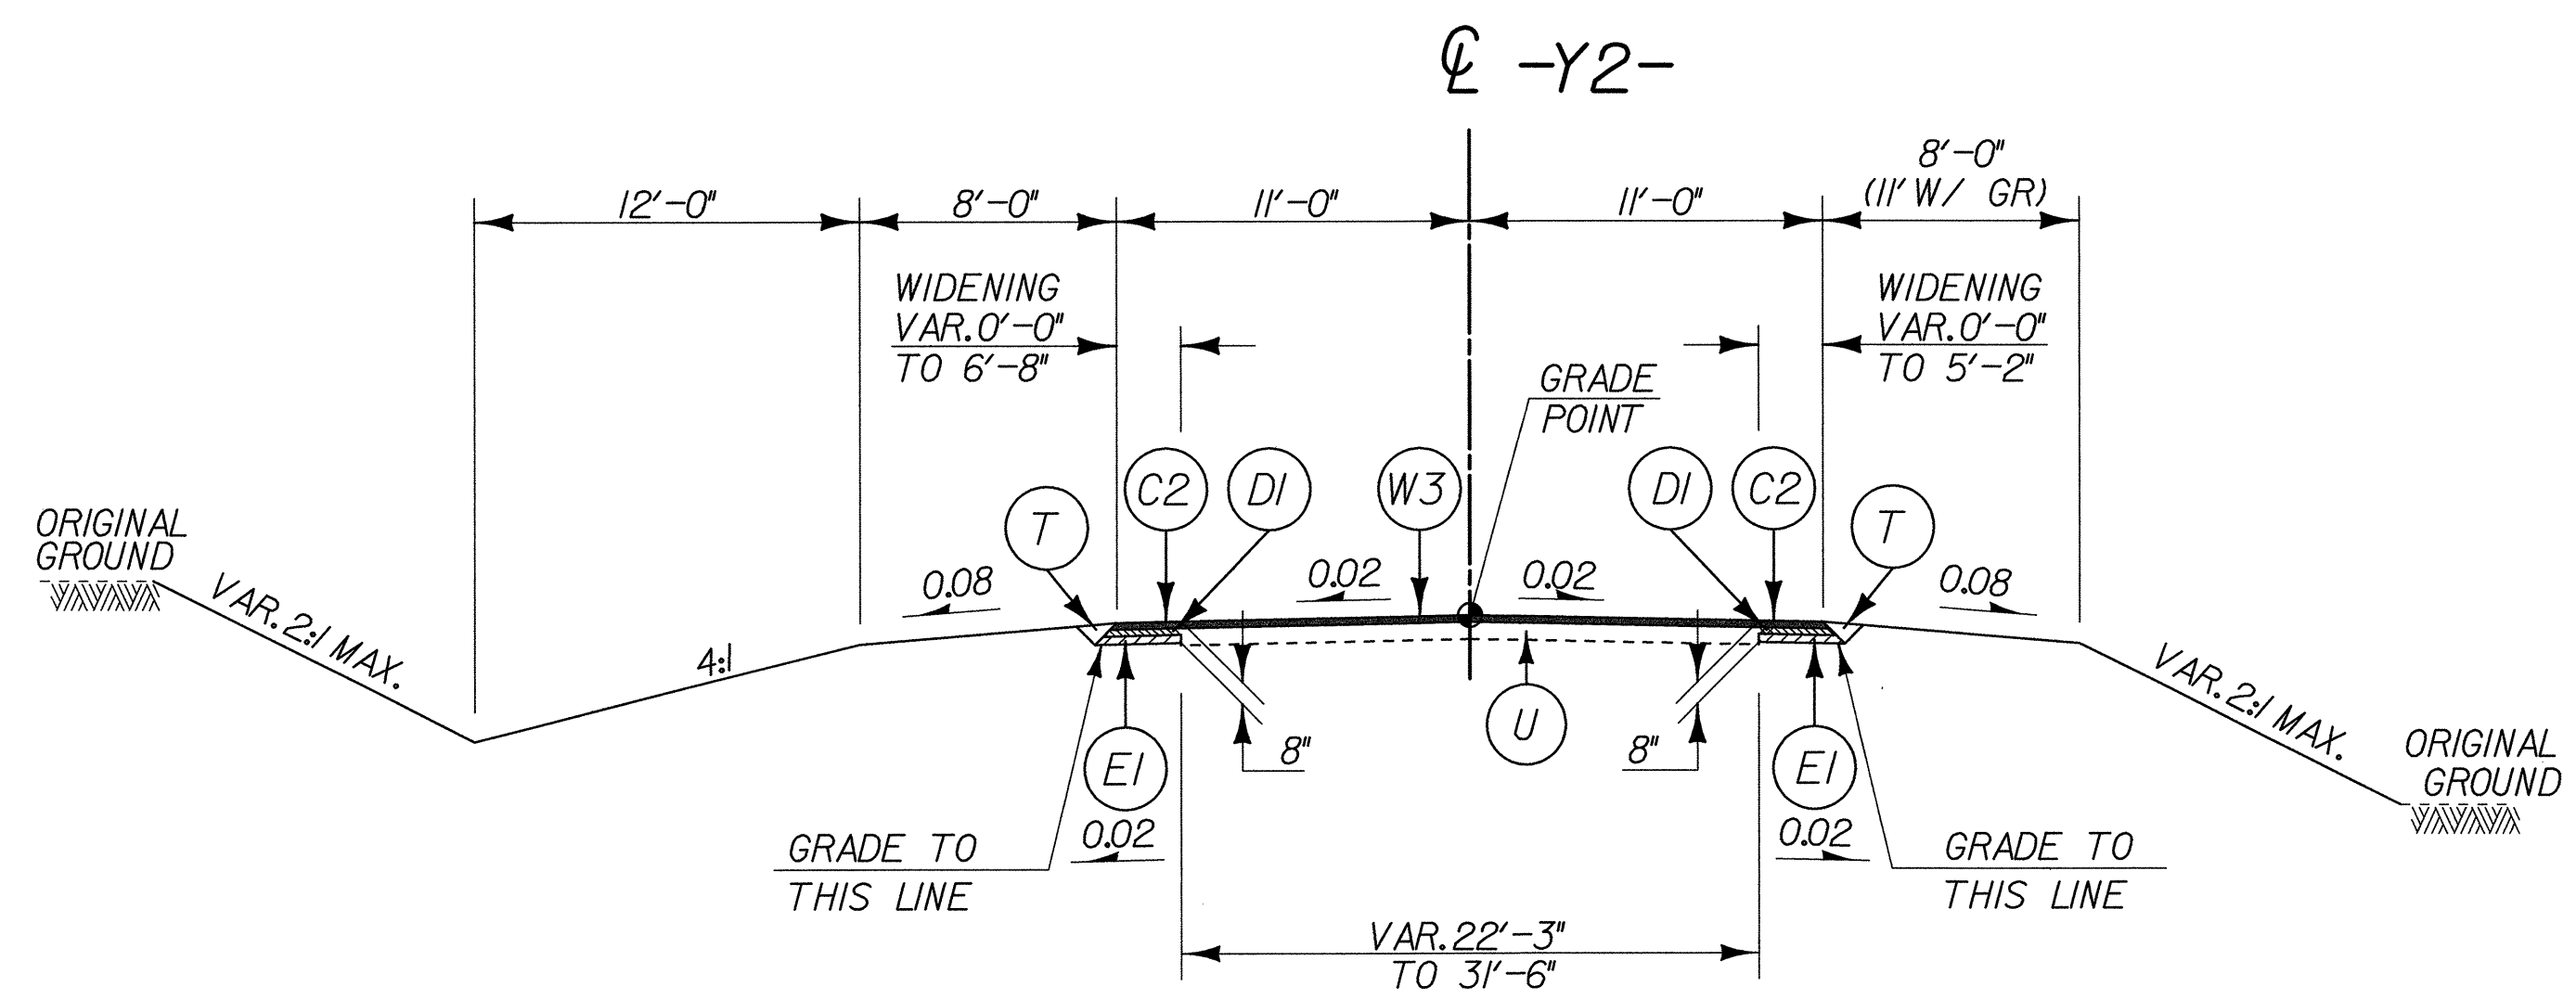

TYPICAL SECTION NO.9
USE TYPICAL SECTION No.9 AS FOLLOWS:
FROM -Y2- STA.12+06 TO -Y2- STA.13+50.00
TRANSITION FROM T.S.No.9 TO EXISTING FROM
-Y2- STA.13+50.00 TO -Y2- STA.14+50.00

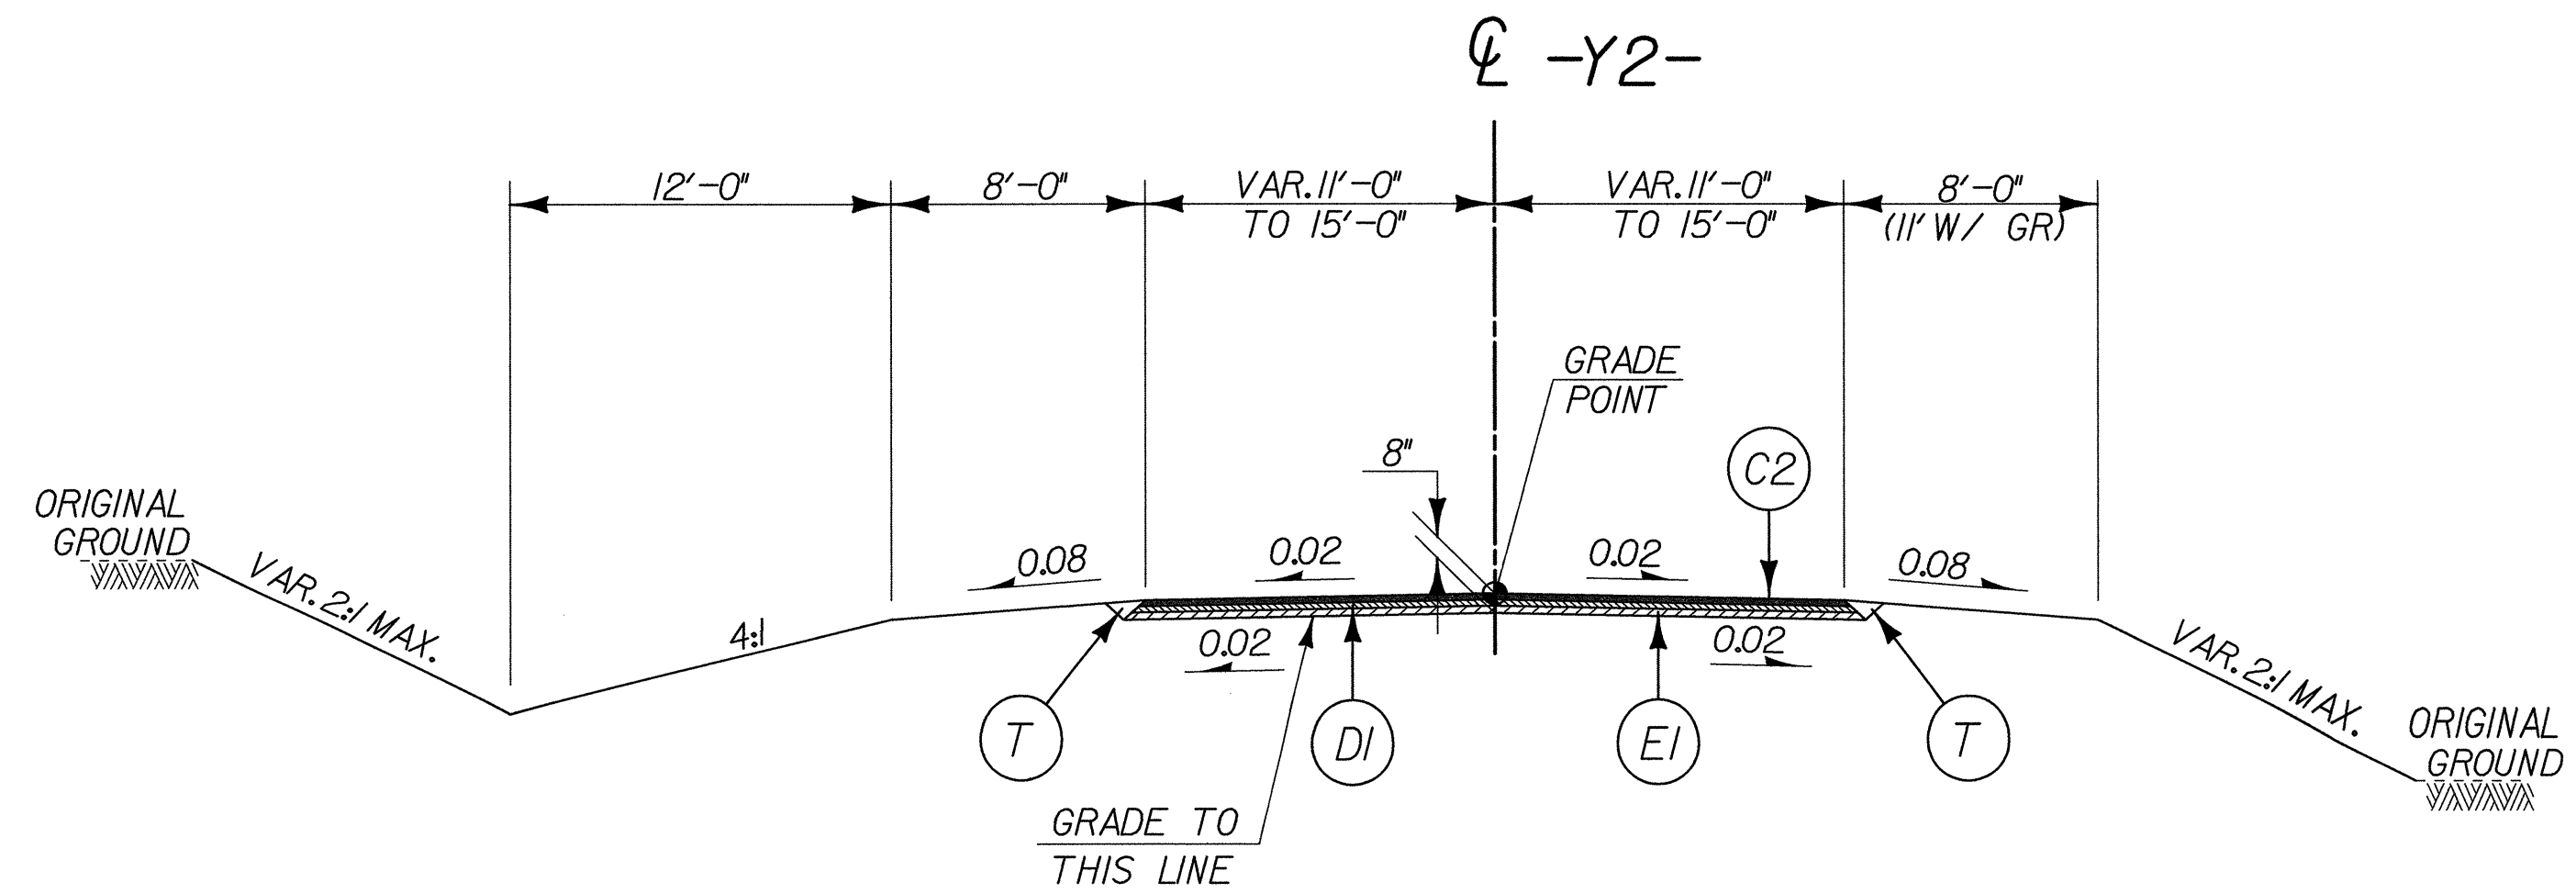

TYPICAL SECTION NO.10
USE TYPICAL SECTION No.10 AS FOLLOWS:
FROM -Y2- STA.10+64.22 TO -Y2- STA.12+06

C1	1 1/2" S9.5B
C2	2 1/2" S9.5B
C3	VAR. DEPTH S9.5B
C4	1 1/2" S12.5C
C5	3" S12.5C
C6	VAR. DEPTH S12.5C
D1	2 1/2" 119.0B
D2	3" 119.0B
D3	3 1/2" 119.0B
D4	4" 119.0B
D5	4 1/2" 119.0B
D6	VAR. DEPTH 119.0B
D7	4" 119.0C
D8	VAR. DEPTH 119.0C
E1	3" B25.0B
E2	3 1/2" B25.0B
E3	4" B25.0B
E4	5" B25.0B
E5	5 1/2" B25.0B
E6	VAR. DEPTH B25.0B
E7	9" B25.0C
E8	VAR. DEPTH B25.0C
J1	6" ABC
J2	10" ABC
J3	VAR. DEPTH ABC
R1	2'-6" CONC. CURB & GUTTER
R2	5" MONO. CONC. ISLAND
R3	CONC. EXPRESS. GUTTER
R4	MOD. CONCRETE EXPRESS. GUTTER
R5	SINGLE FACED CONC. BARRIER
R6	DOUBLE FACED CONC. BARRIER
T	EARTH MATERIAL
U	EXIST. PAVEMENT
W1	WEDGING
W2	WEDGING
W3	WEDGING
W4	WEDGING
W5	WEDGING
W6	WEDGING
W7	WEDGING

NOTE:
1. SEE SHEET 2 FOR DETAILED DESCRIPTION OF PAVEMENT SCHEDULE.
2. ALL PAVEMENT EDGES ARE 1:1 UNLESS OTHERWISE NOTED.

REVISIONS