


**TYPICAL SECTION NO.1**


USE TYPICAL SECTION No.1 AS FOLLOWS:  
TRANSITION FROM EXISTING TO T.S.No.1 FROM -L- STA.13+35 TO -L- STA.14+00  
FROM -L- STA.14+00.00 TO -L- STA.17+00

\* WHEN THESE DISTANCES INDICATE SLOPES OUTSIDE THE LIMITS OF 6:1 TO 2:1, THE DISTANCE BECOMES VARIABLE AND THE MAXIMUM OR MINIMUM SLOPE MAINTAINED.

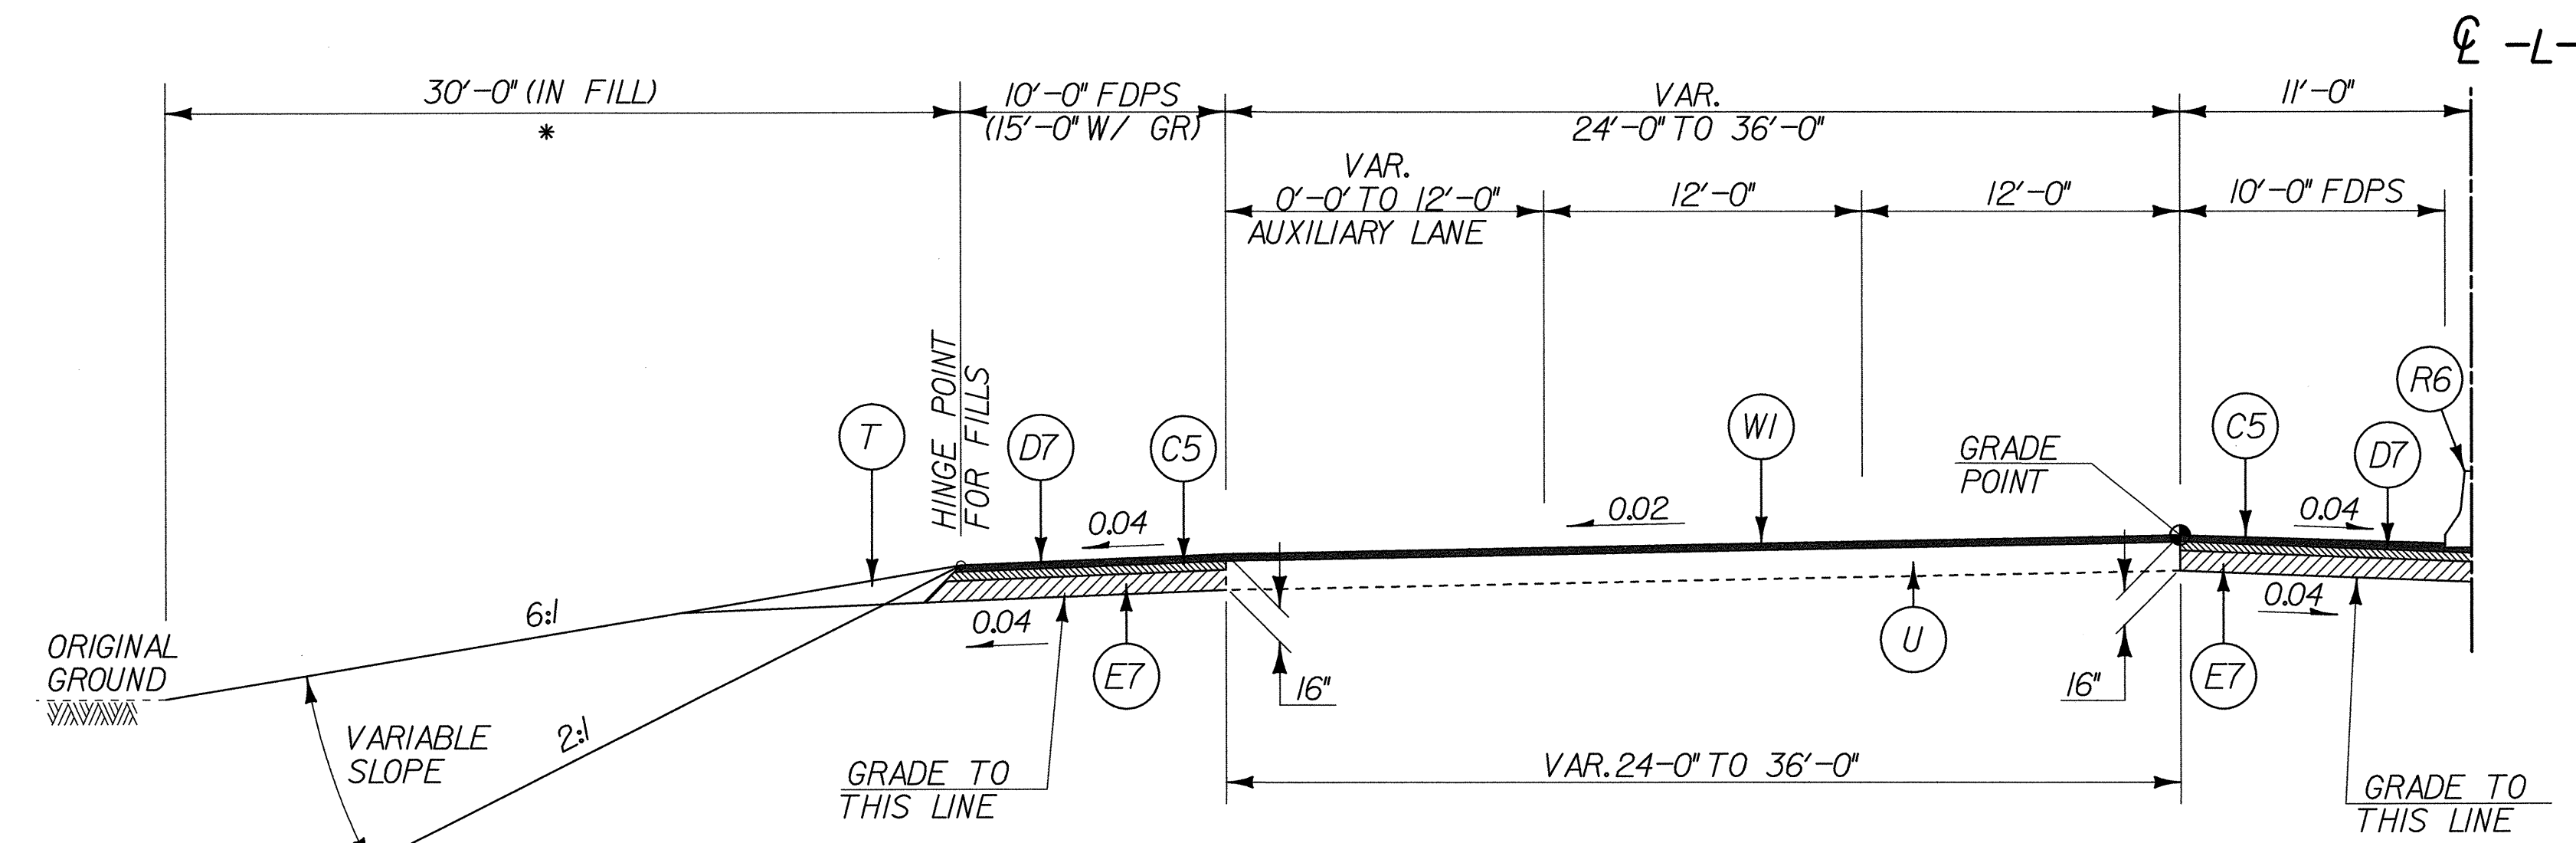

**TYPICAL SECTION NO.2**

USE TYPICAL SECTION No.2 AS FOLLOWS:  
FROM -L- STA.17+00.00 TO -L- STA.23+00  
FROM -L- STA.34+00 TO -L- STA.38+50.00  
TRANSITION FROM T.S.No.2 TO EXISTING FROM -L- STA.38+50 TO -L- STA.38+90.00

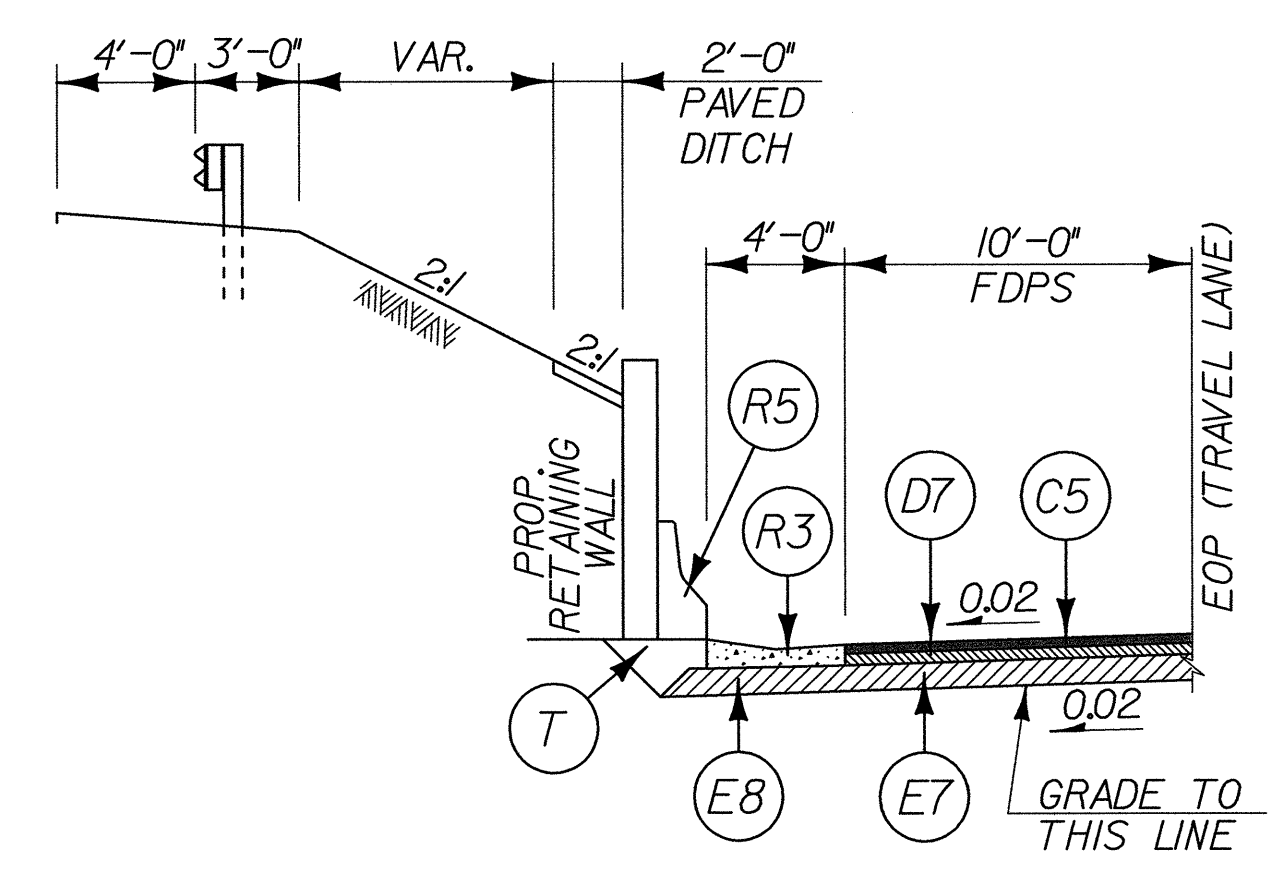

**INSET NO.1**

TO BE USED IN CONJUNCTION WITH TYPICAL SECTION No.2 AS FOLLOWS:  
FROM -L- STA.17+50.00 TO -L- STA.18+25.00 ( NO WALL, BARRIER, OR 4' PAVED DITCH )  
FROM -L- STA.18+25.00 TO -L- STA.18+50.00 ( NO BARRIER )  
FROM -L- STA.18+50.00 TO -L- STA.23+50.00

C1	1 1/2" S9.5B
C2	2 1/2" S9.5B
C3	VAR. DEPTH S9.5B
C4	1 1/2" S12.5C
C5	3" S12.5C
C6	VAR. DEPTH S12.5C
D1	2 1/2" 119.0B
D2	3" 119.0B
D3	3 1/2" 119.0B
D4	4" 119.0B
D5	4 1/2" 119.0B
D6	VAR. DEPTH 119.0B
D7	4" 119.0C
D8	VAR. DEPTH 119.0C
E1	3" B25.0B
E2	3 1/2" B25.0B
E3	4" B25.0B
E4	5" B25.0B
E5	5 1/2" B25.0B
E6	VAR. DEPTH B25.0B
E7	9" B25.0C
E8	VAR. DEPTH B25.0C
J1	6" ABC
J2	10" ABC
J3	VAR. DEPTH ABC
R1	2'-6" CONC. CURB & GUTTER
R2	5" MONO. CONC. ISLAND
R3	CONC. EXPRESS. GUTTER
R4	MOD. CONCRETE EXPRESS. GUTTER
R5	SINGLE FACED CONC. BARRIER
R6	DOUBLE FACED CONC. BARRIER
T	EARTH MATERIAL
U	EXIST. PAVEMENT
W1	WEDGING
W2	WEDGING
W3	WEDGING
W4	WEDGING
W5	WEDGING
W6	WEDGING
W7	WEDGING

NOTE:  
1. SEE SHEET 2 FOR DETAILED DESCRIPTION OF PAVEMENT SCHEDULE.  
2. ALL PAVEMENT EDGES ARE 1:1 UNLESS OTHERWISE NOTED.

REVISIONS