



INSET A

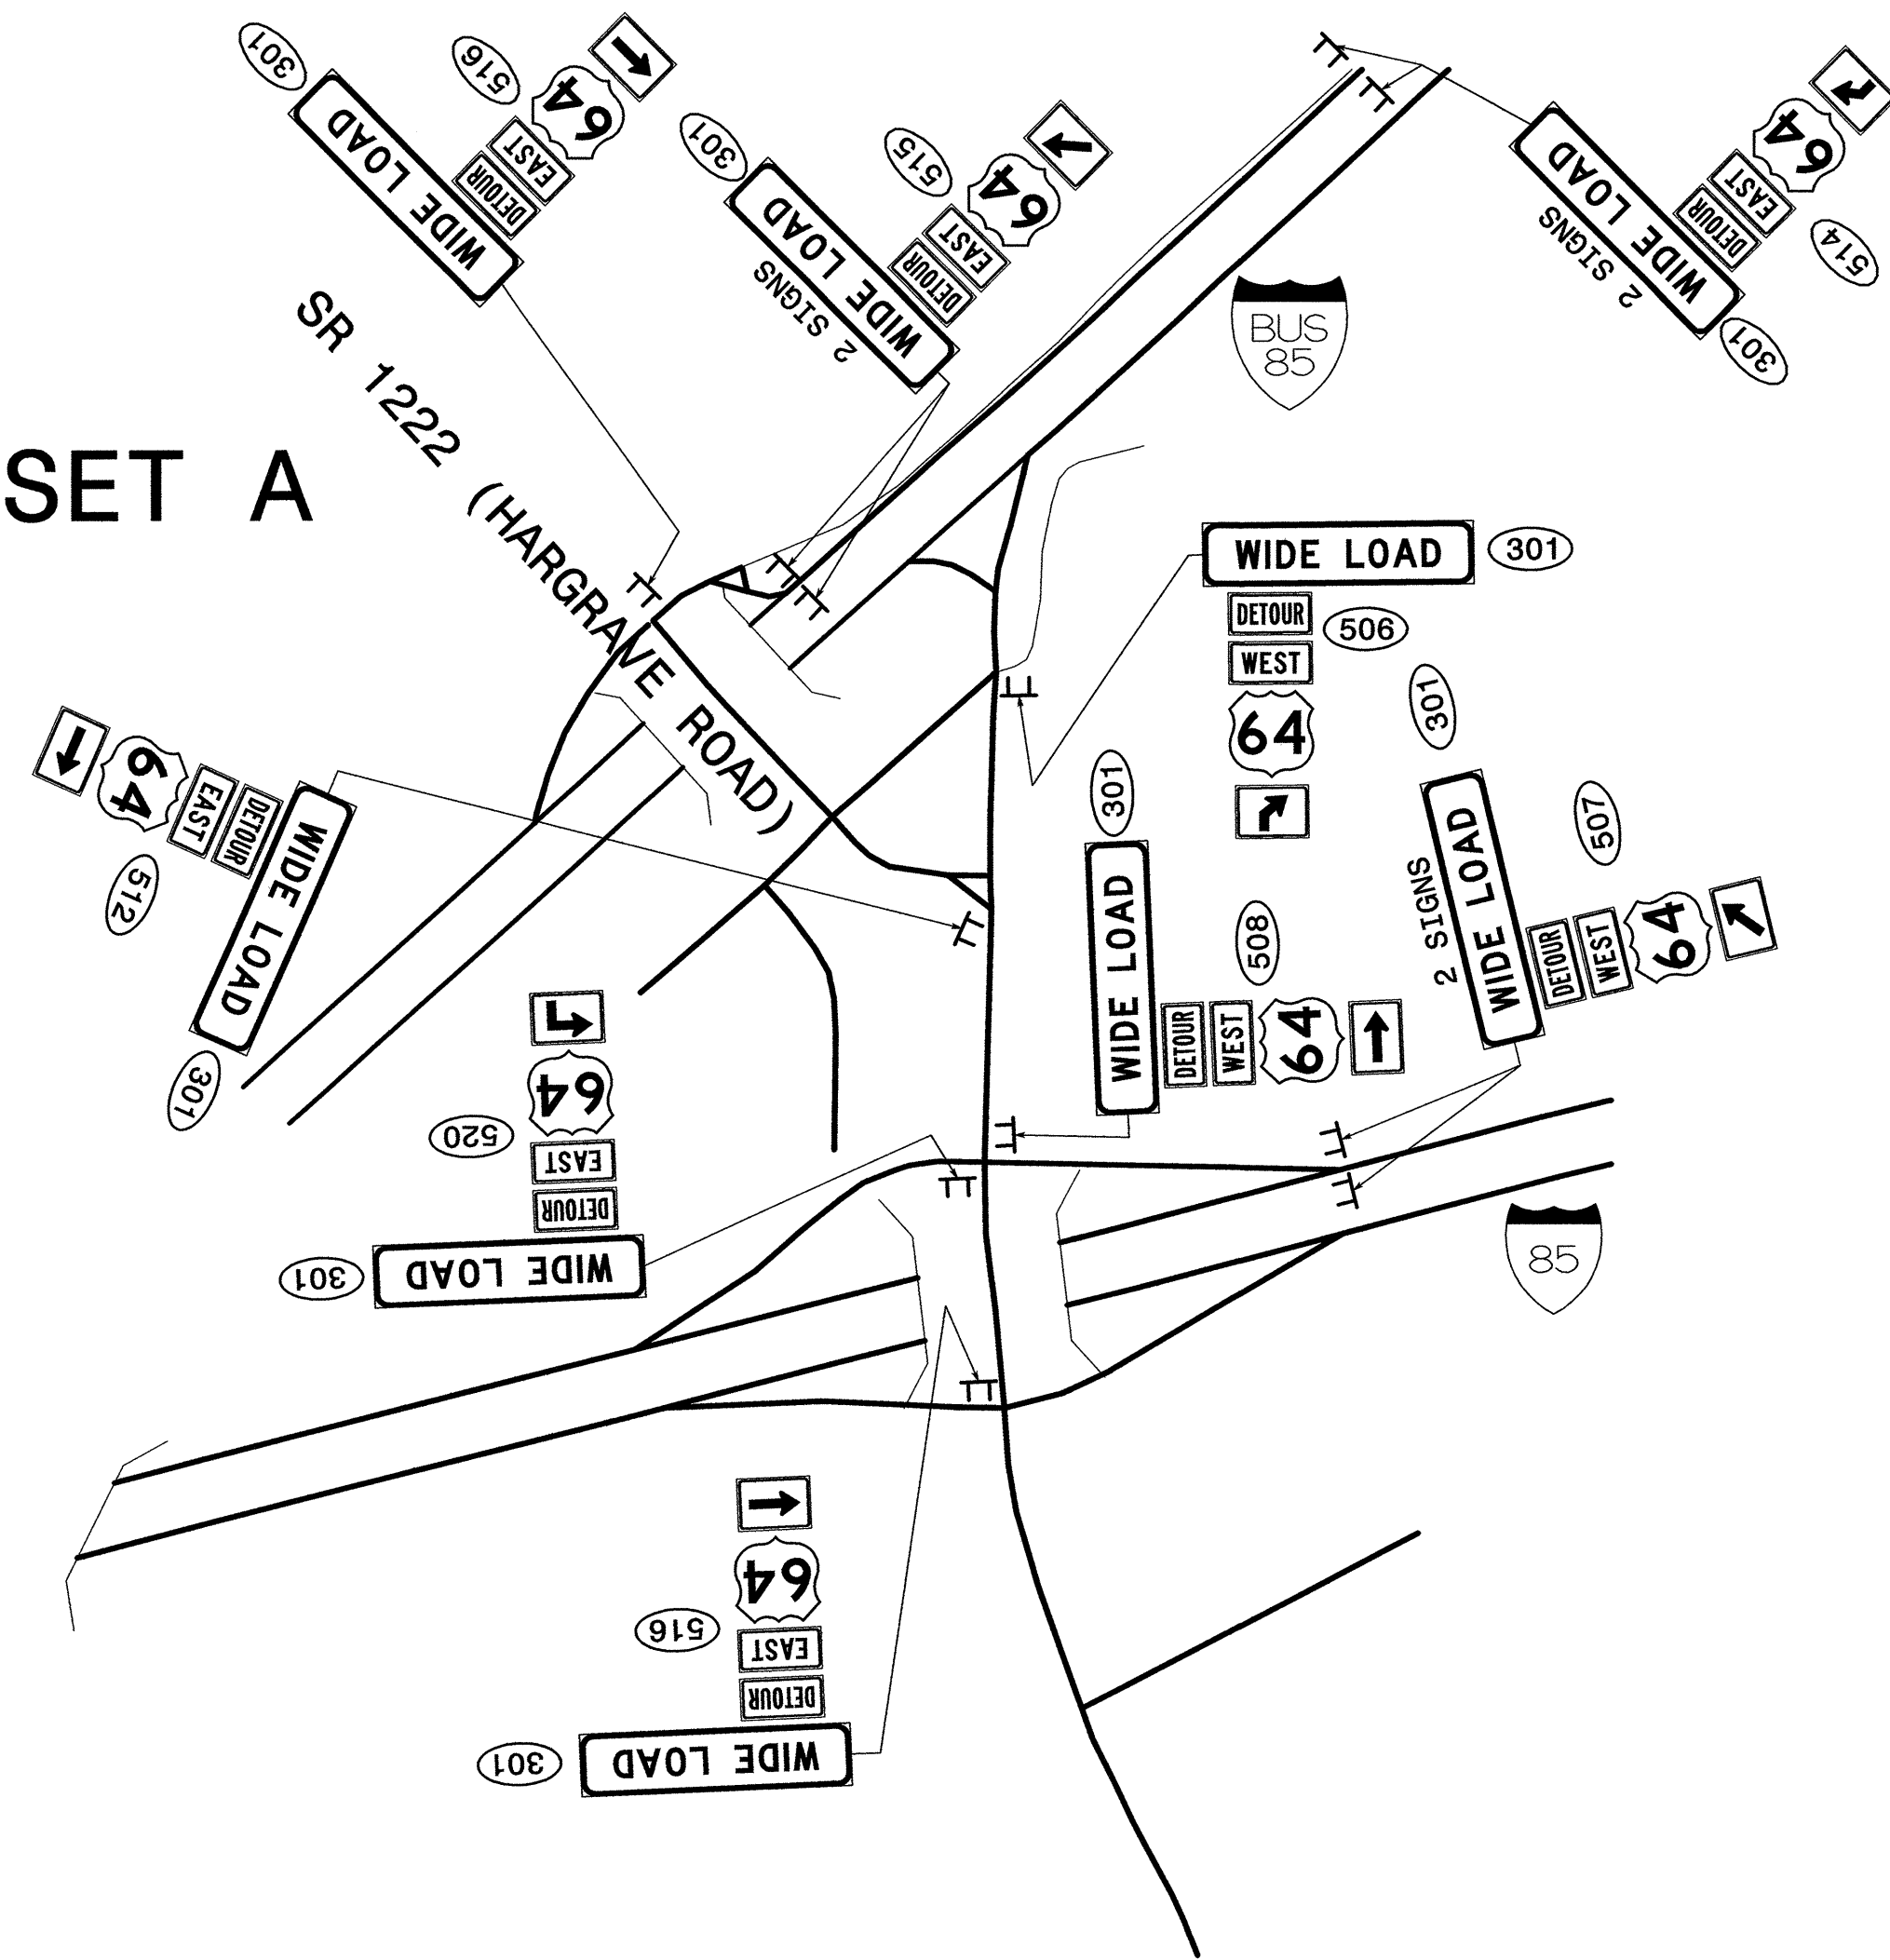


INSET B

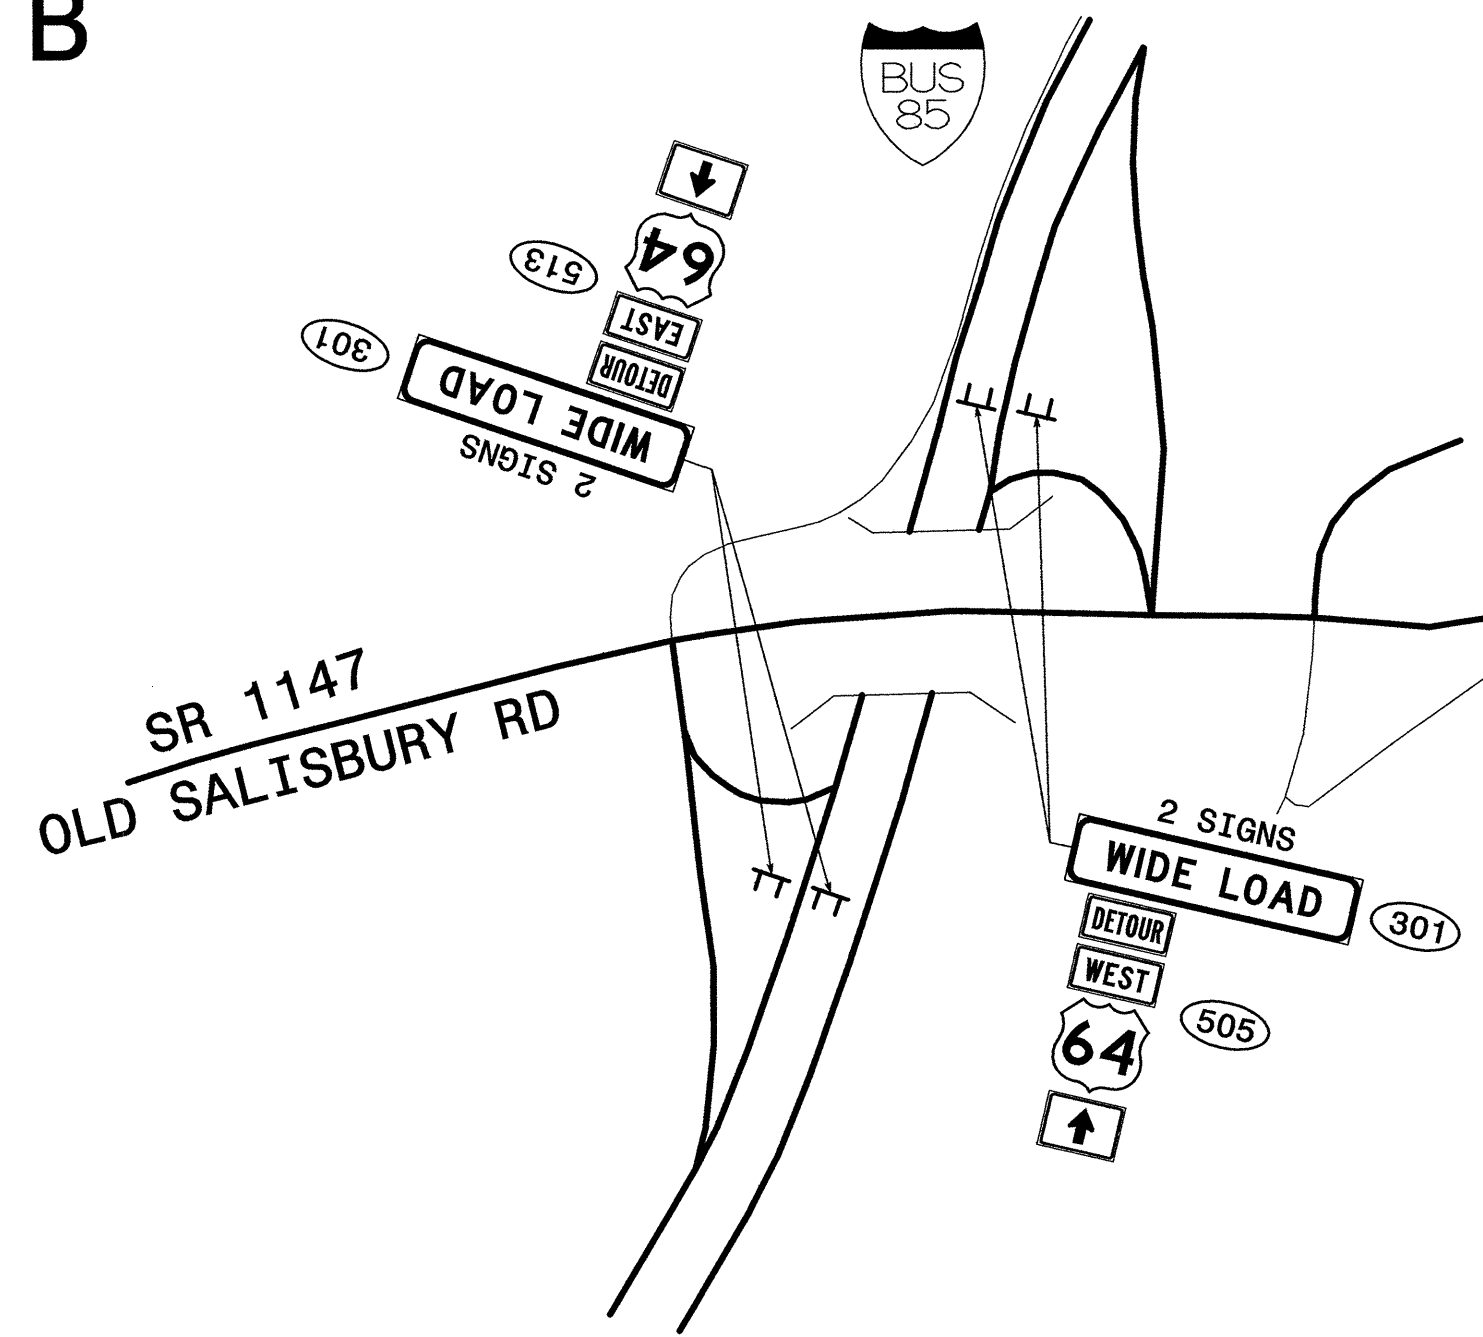


NOTES:
SIGNS SHALL BE MOUNTED ON "U" CHANNEL POSTS.
SIGNS SHALL BE FIELD LOCATED BY THE ENGINEER.
SIGNS ALONG DIVIDED ROADWAYS SHALL BE DUAL MOUNTED.


INSET C

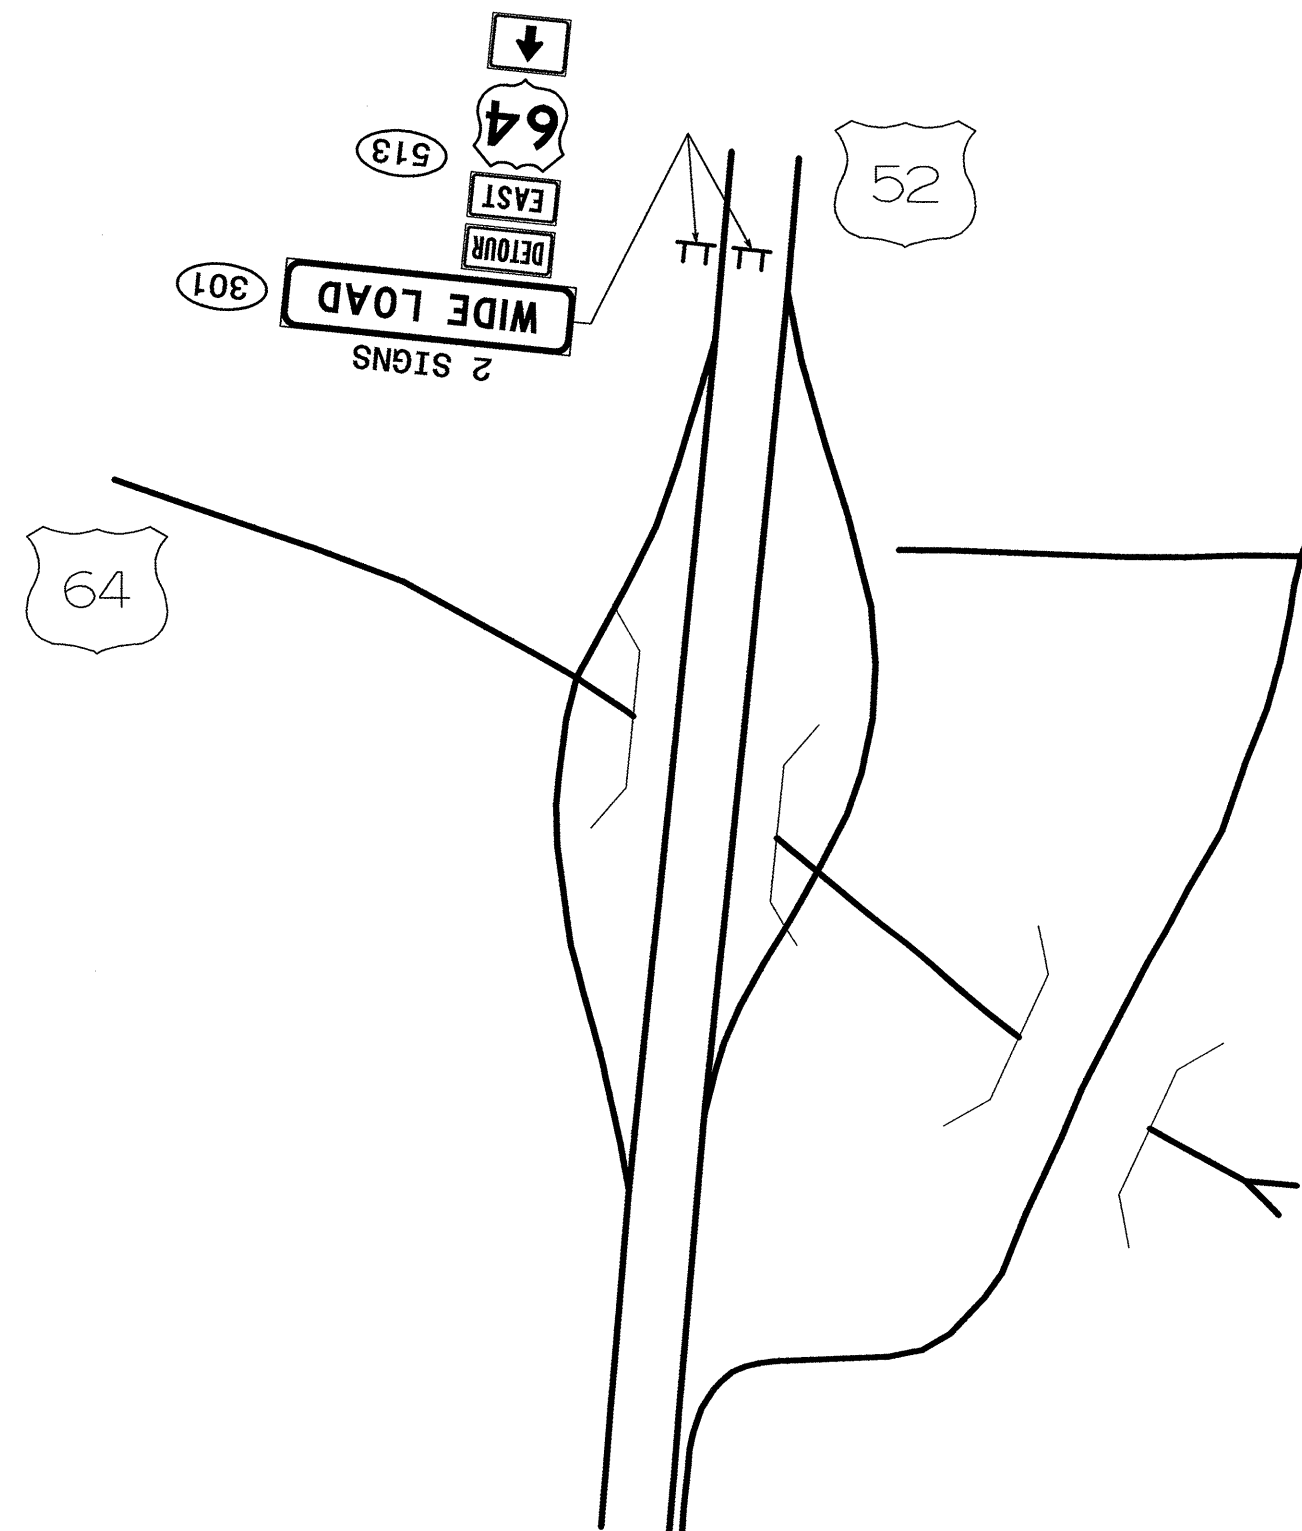

INSET D

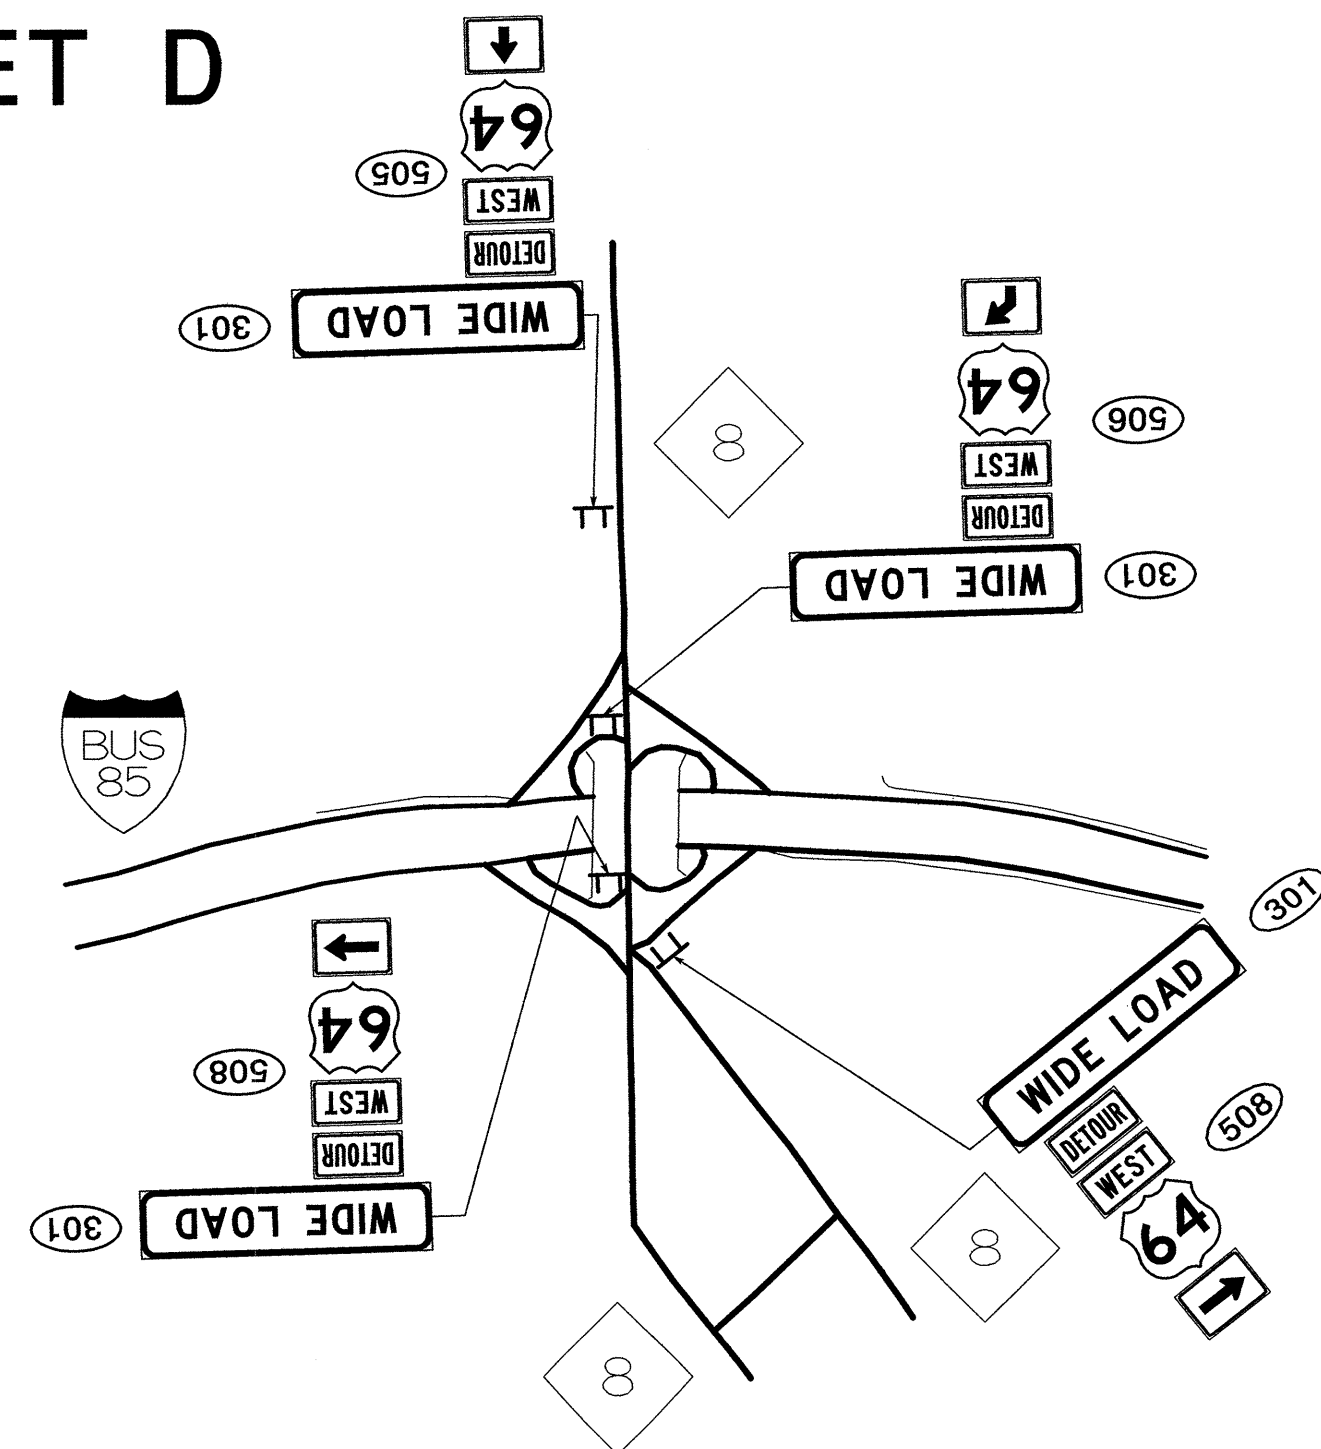

WIDE LOAD DETOUR INSETS		REVISIONS	
SCALE:	NONE		
DATE:	7/2004		
DWG. BY:	KWB/MGH		
DESIGN BY:	KWB		
REVIEWED BY:			

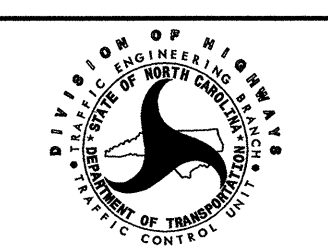

08/03/2004 10:28 AM G:\projects\2004\2400_B3157\TrafficControl\Kevin\B3157_TCP_Wide_Load_Insets.dgn