
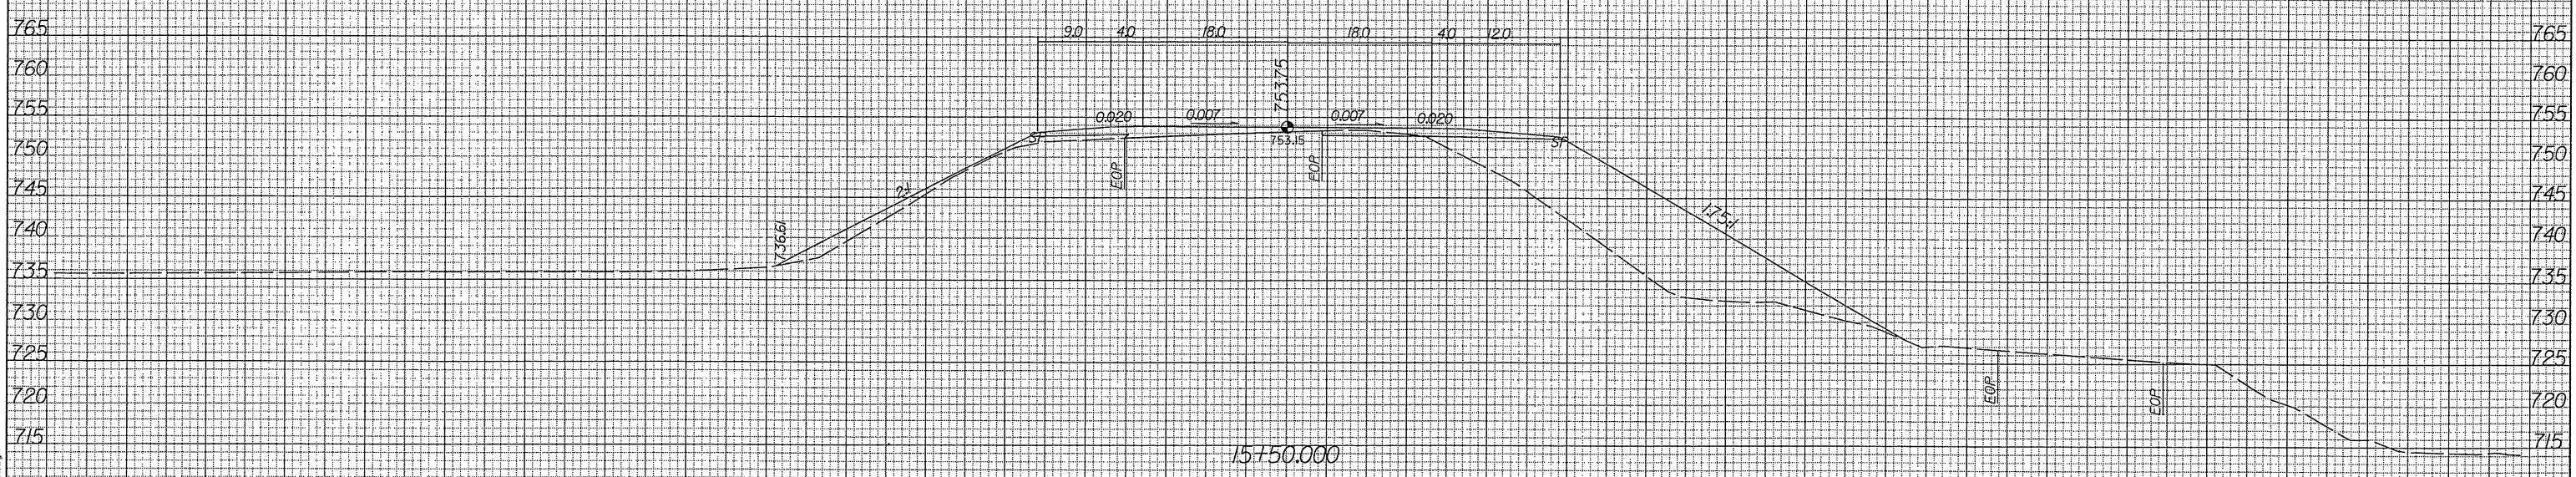


PROJ. REFERENCE NO.
B-3157

SHEET NO.
X-46

150 125 100 75 50 25 0 25 50 75 100 125 150

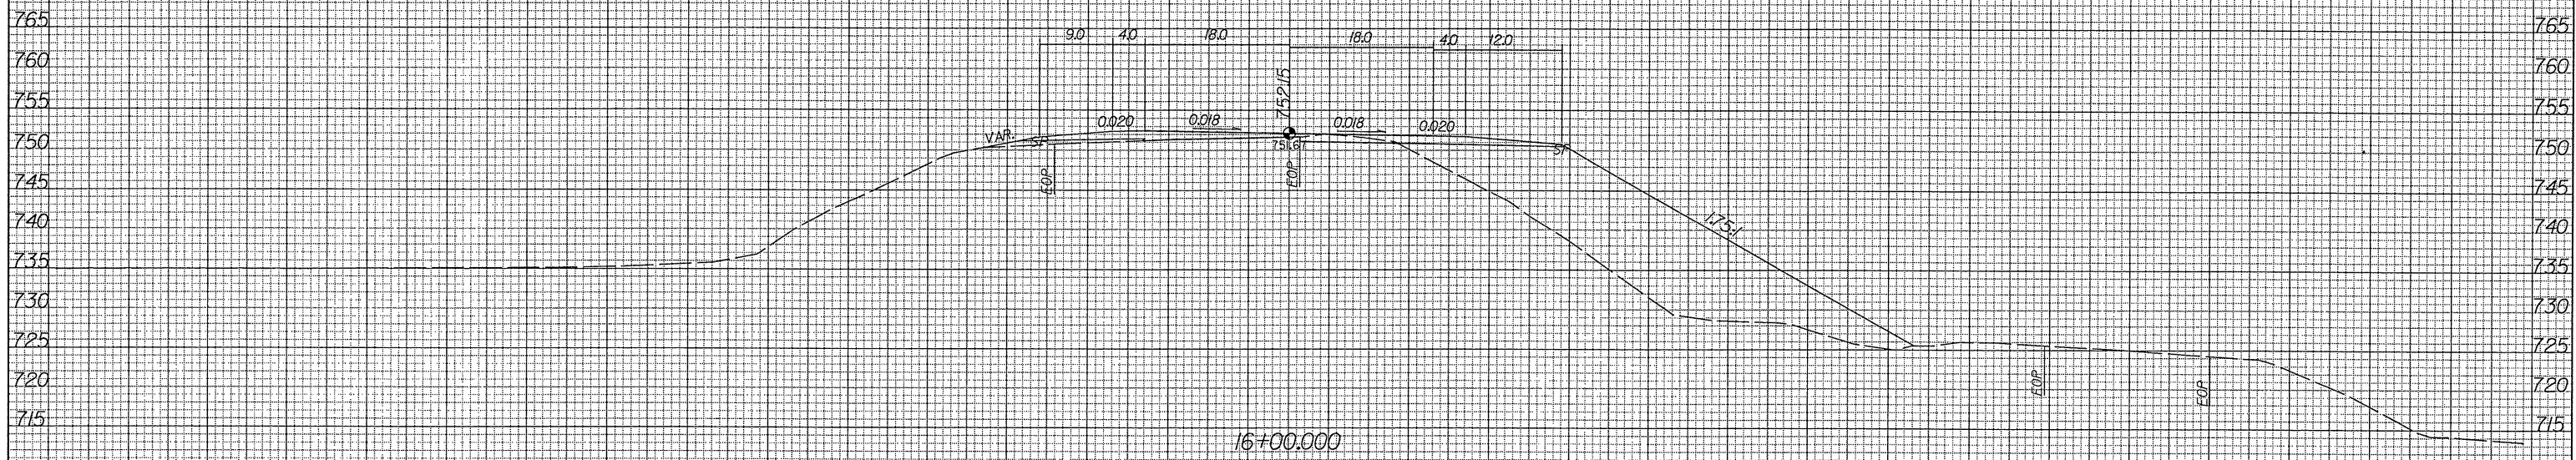

150 125 100 75 50 25 0 25 50 75 100 125 150

003 03:38:54 PM
\\roy.ksc\B3157\ROY_XSBR.dgn