




PROJ. REFERENCE NO.  
B-3157

SHEET NO.  
X-12

175 200 225 250 275 300 325 350

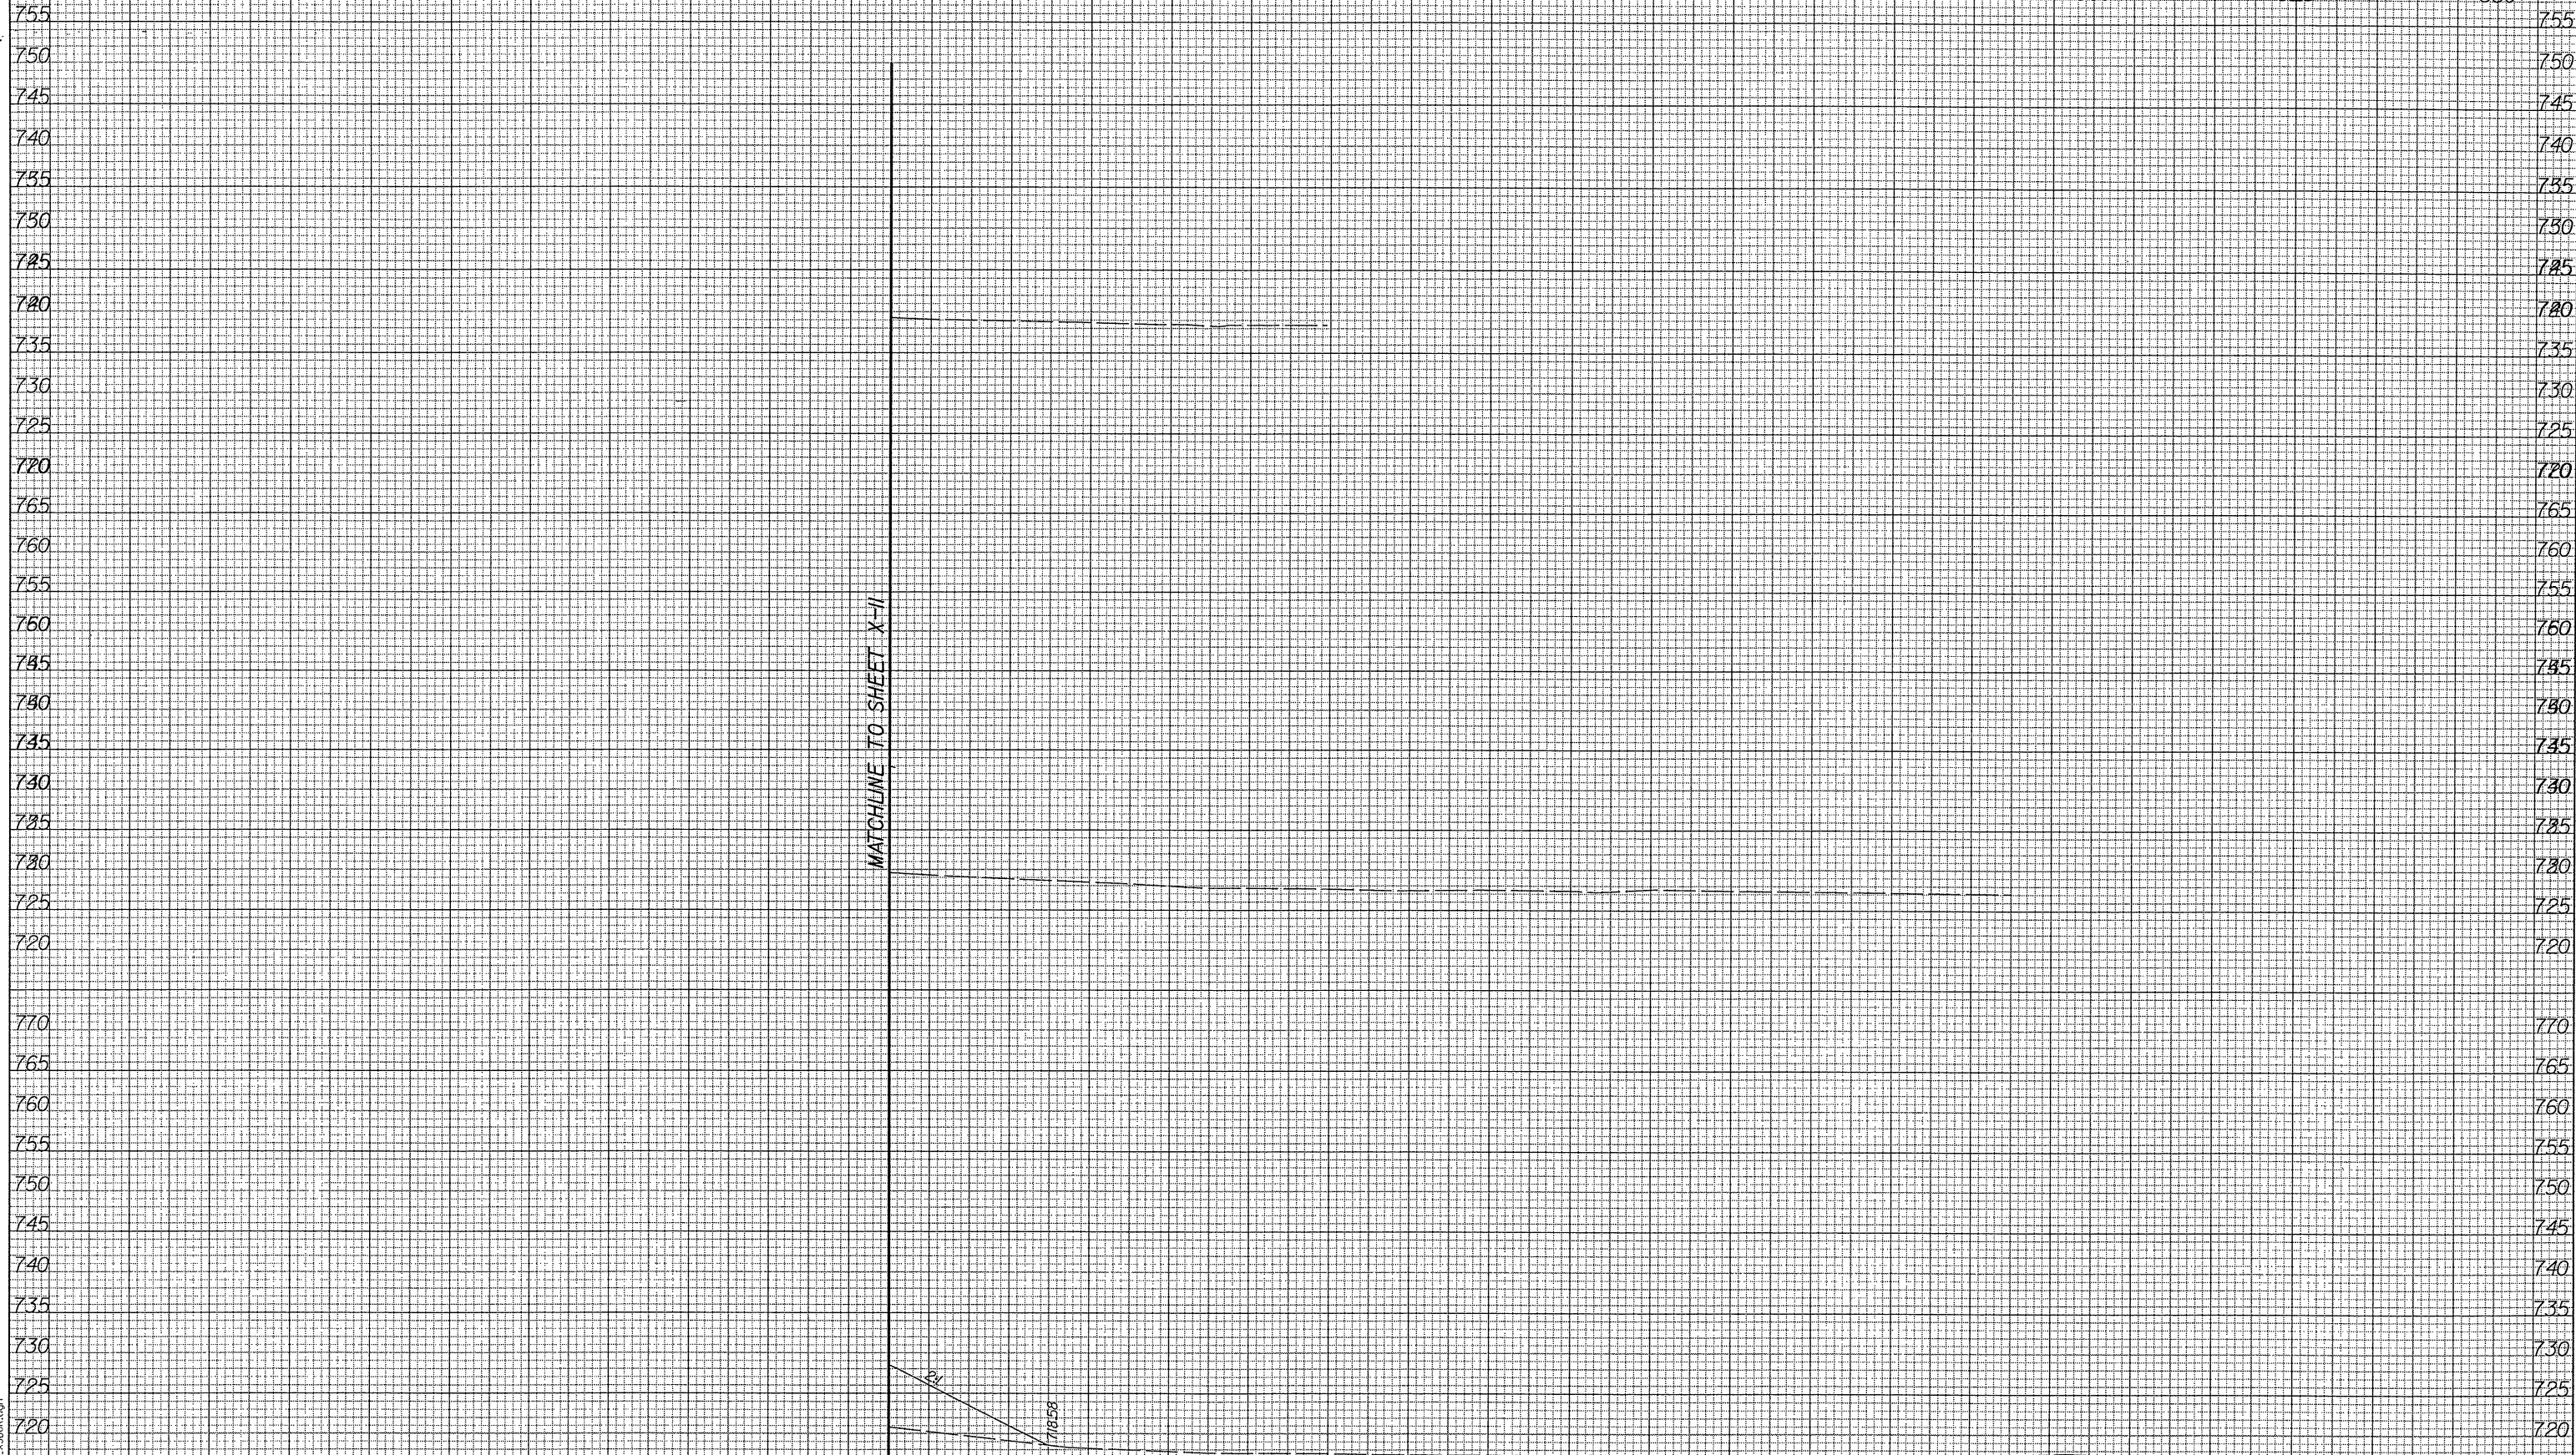

175 200 225 250 275 300 325 350

08/26  
r:\root\...  
03/27/00 PM  
Xsec\8337.dwg XSD08.dgn

-L- W/ RAMP C