


PROJ. REFERENCE NO.
B-3157

SHEET NO.
X-4

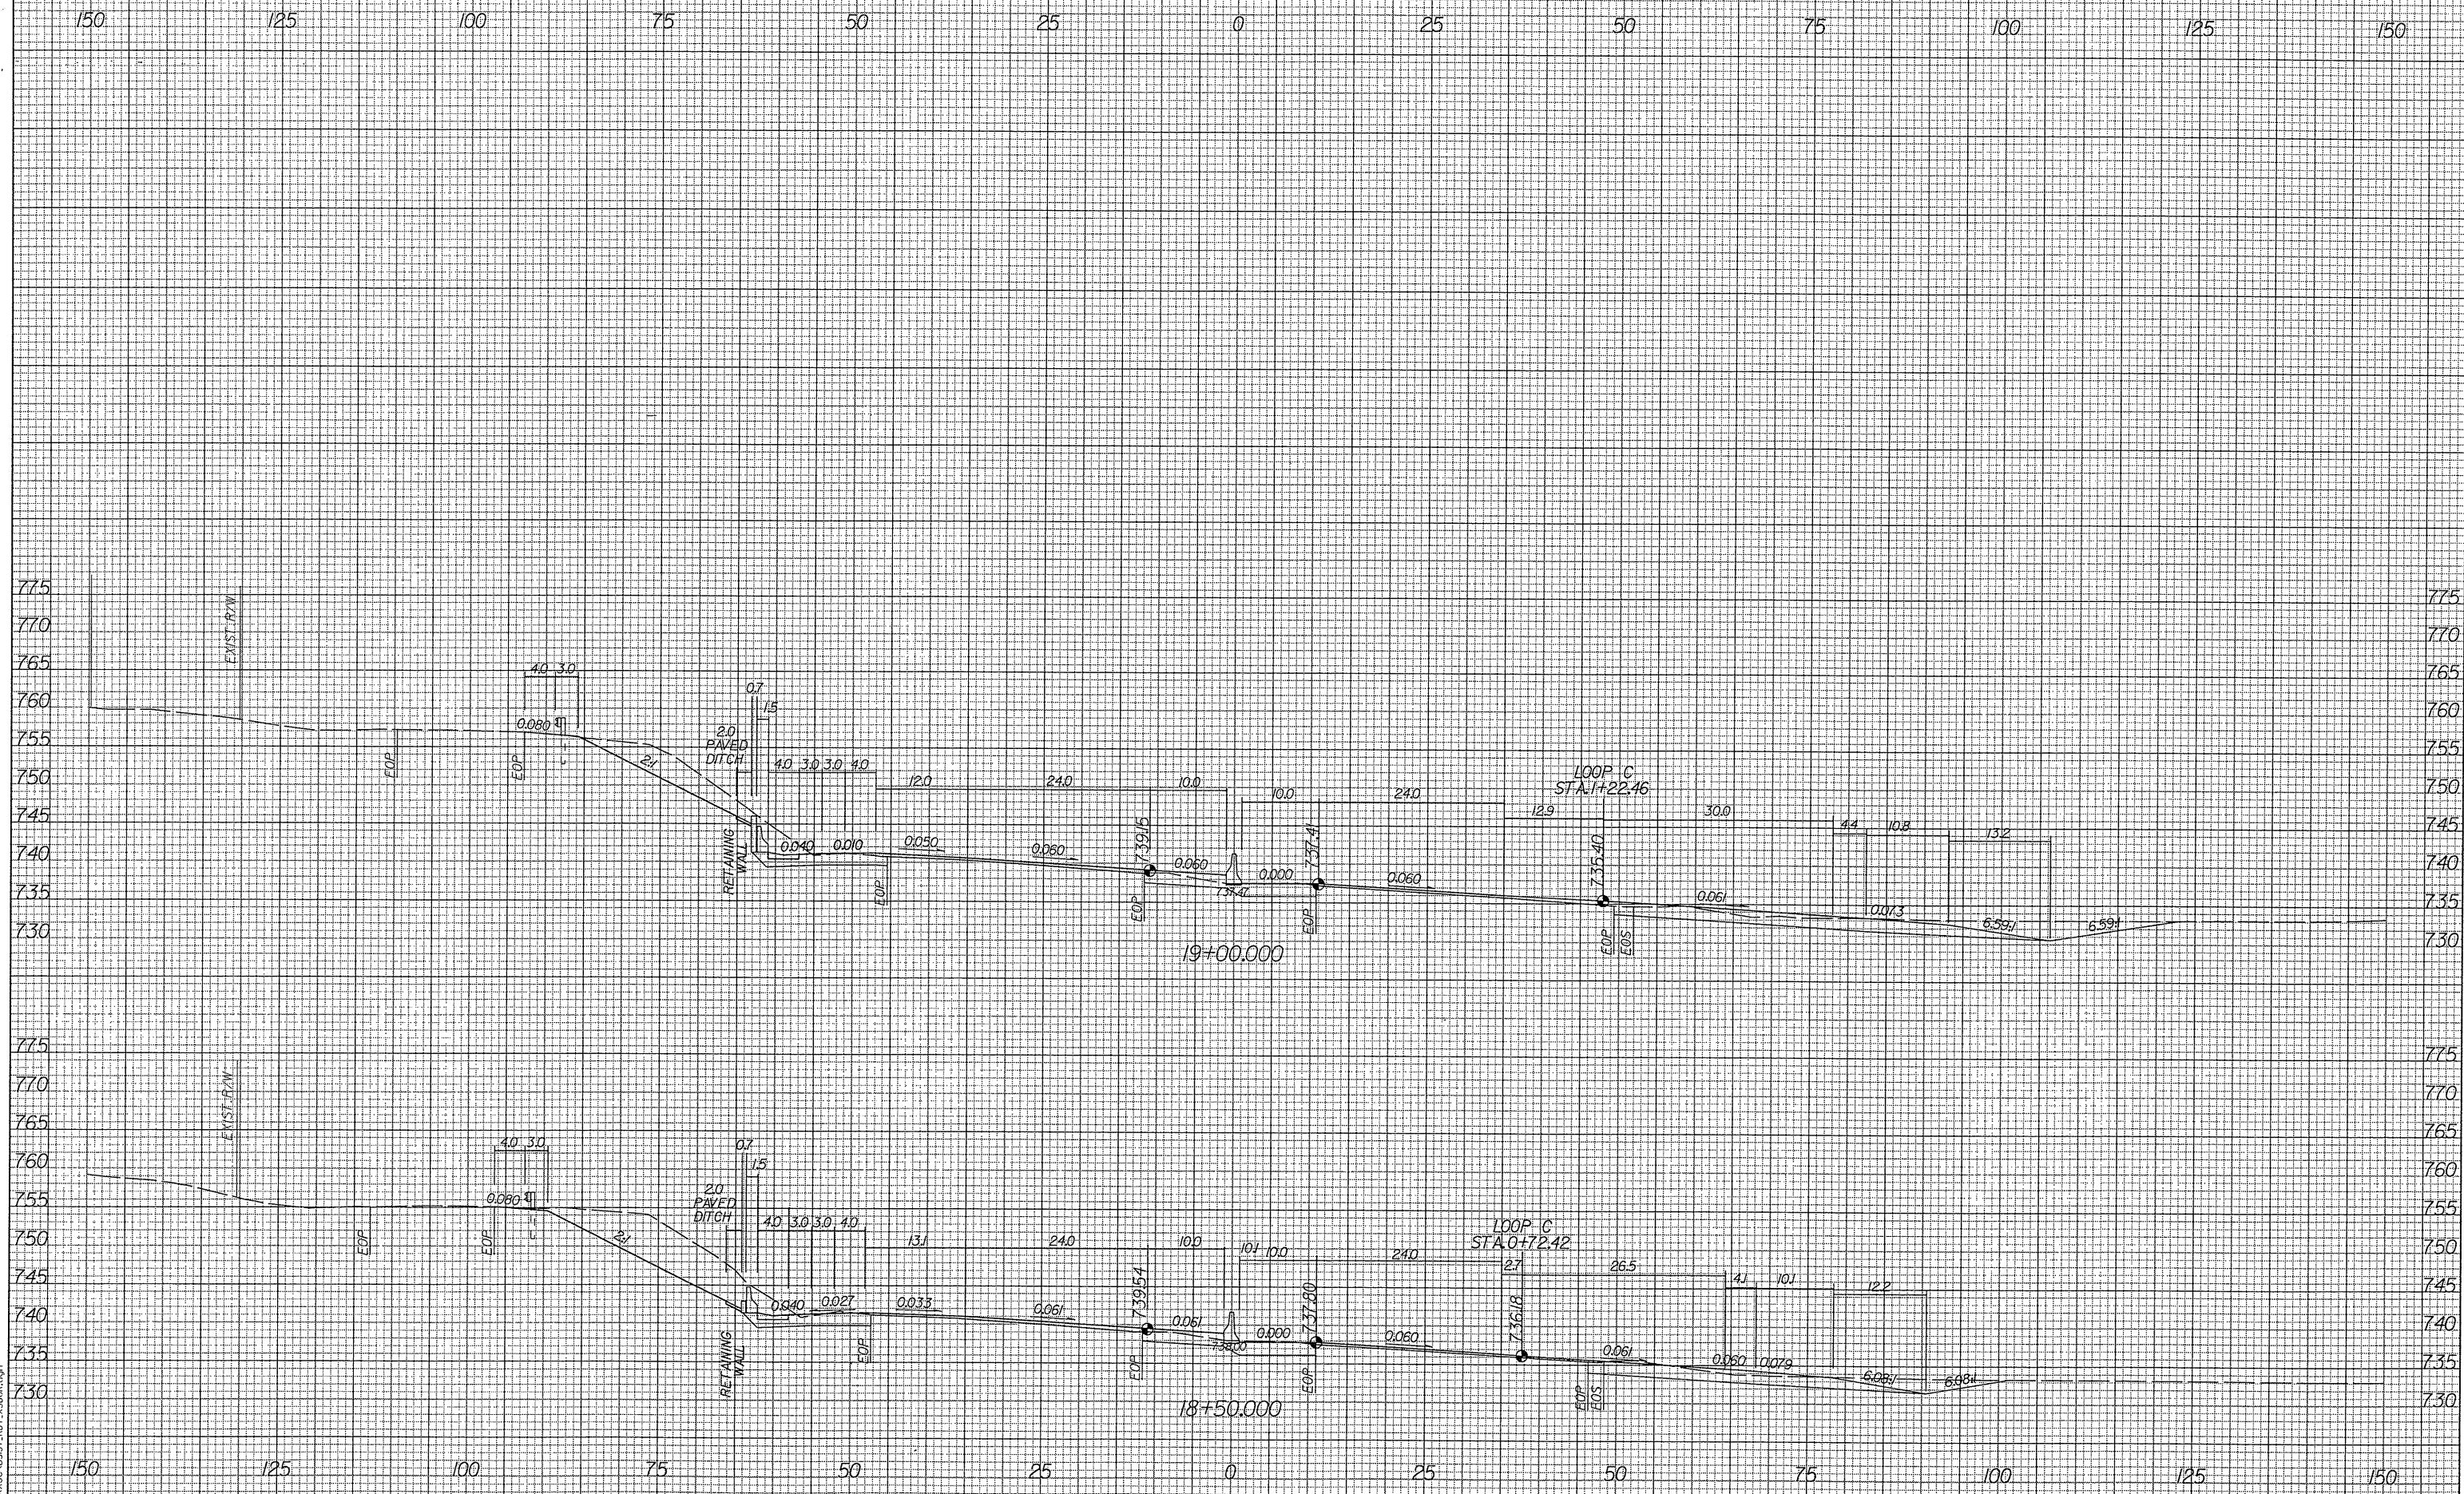

06/26/11 01:36:50 PM
P:\Roads\B-3157\DOT_XSBR.dwg

-L- W/ LOOP C