



PLAN VIEWS

GENERAL NOTES:


- USE GRADE A36 STEEL
- STEEL COVERS ARE FOR TEMPORARY USE FOR DURING PHASE CONSTRUCTION.
- FILL SHALL BE PLACED DIRECTLY OVER THE STEEL PLATES.
- SEE ROADWAY PLANS AND PROVISIONS FOR LOCATIONS
- QUANTITIES TO BE PAID FOR AT THE UNIT PRICE BID PER EACH.

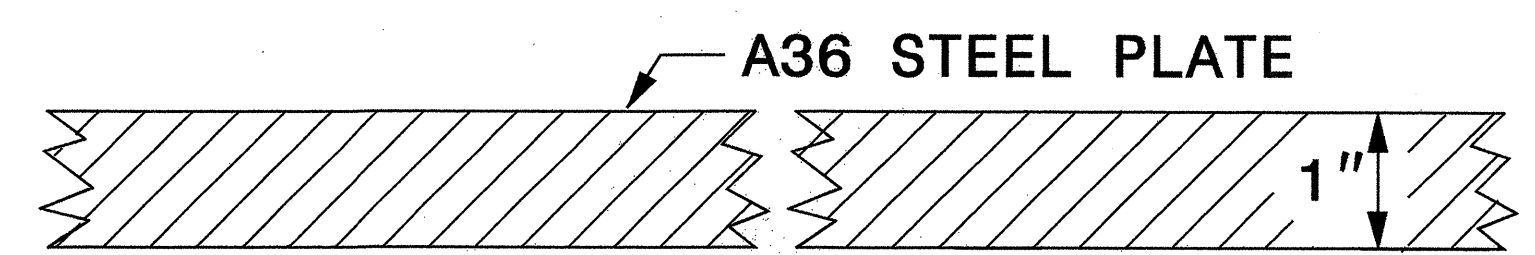

SECTION VIEW OF STEEL TOP PLATE

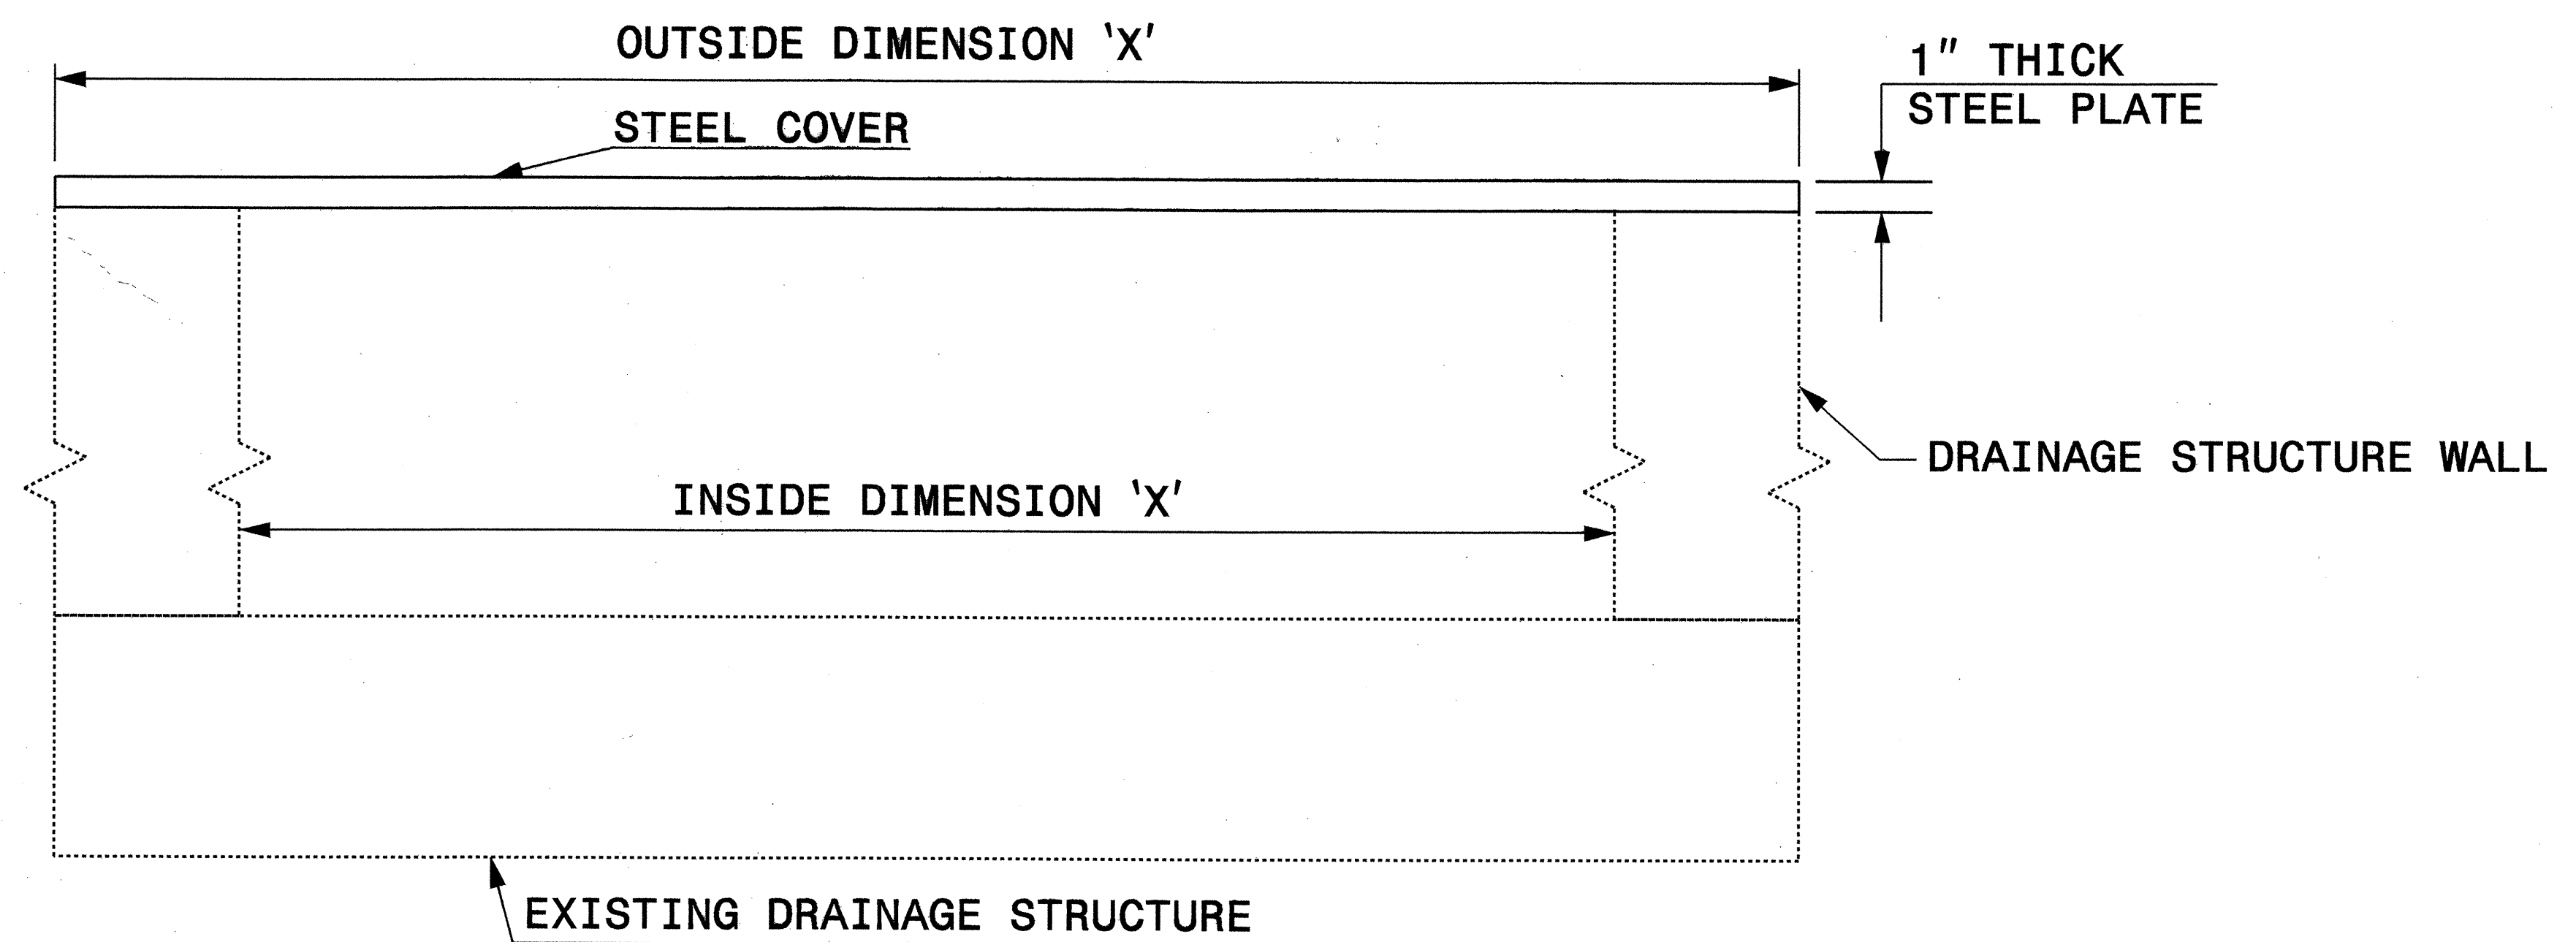

ELEVATION VIEWS

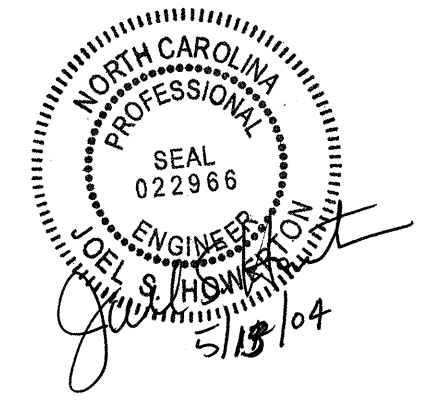

**DESIGN SERVICES UNIT
STANDARDS AND SPECIAL DESIGN**
Office 919-250-4128 FAX 919-250-4119

**DETAIL OF TEMPORARY
1" STEEL COVER
OVER DRAINAGE STRUCTURE**

ORIGINAL BY: E.E. WARD DATE: 2-2-98
 MODIFIED BY: DATE:
 CHECKED BY: DATE: 11-01
 FILE SPEC.: eric/usr/details/metric/stand/st1cvr2.dgn

5/14/99
31-OCT-2001 16:22
*****DGN*****
*****DGN*****