




UTILITY CONSTRUCTION

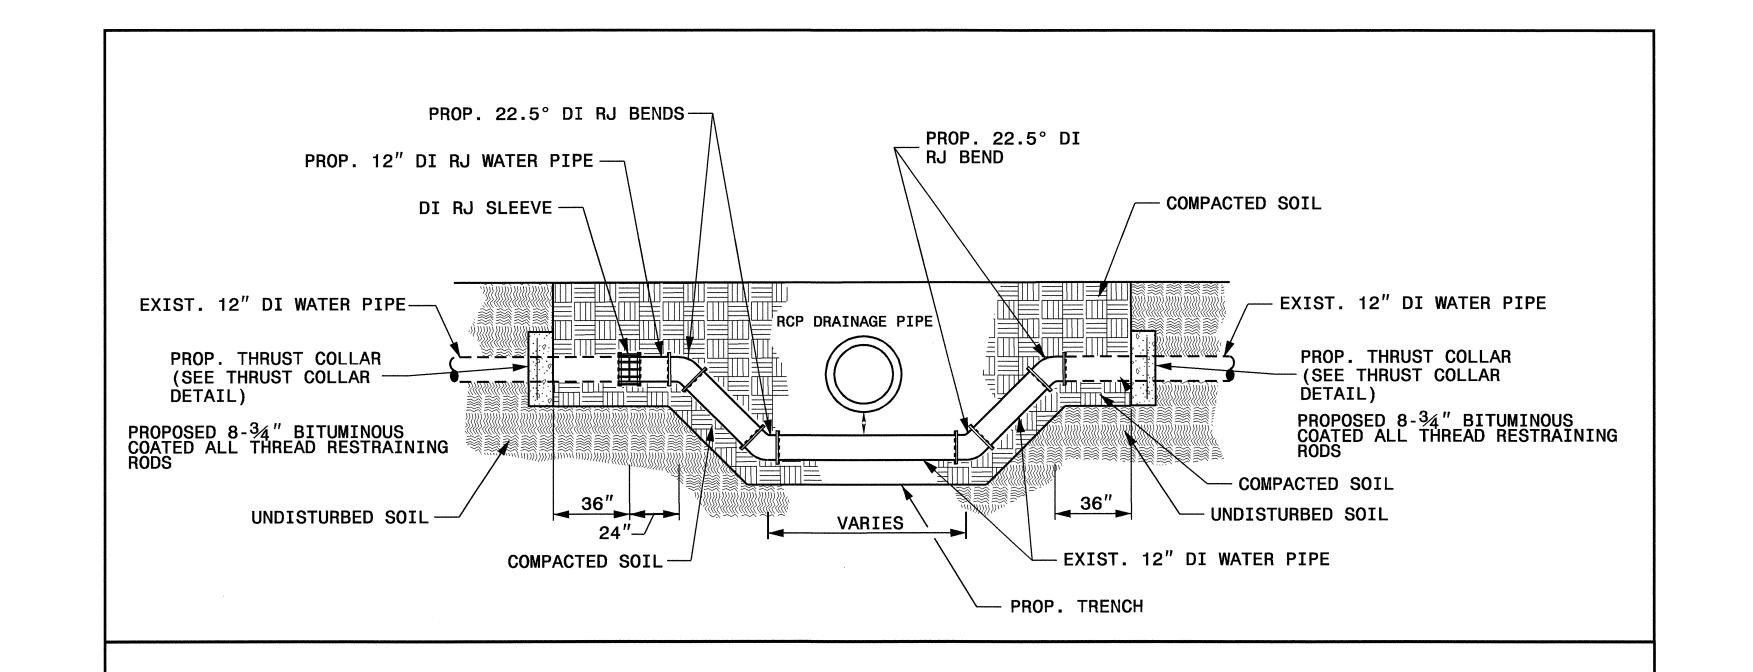

WATER PIPE CROSSING STORM DRAIN

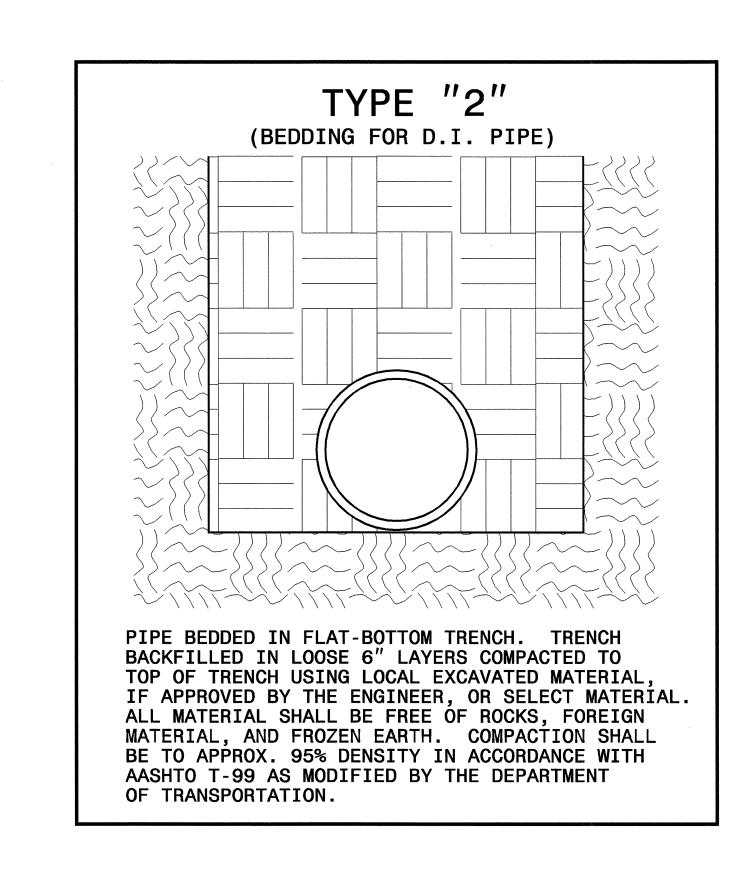

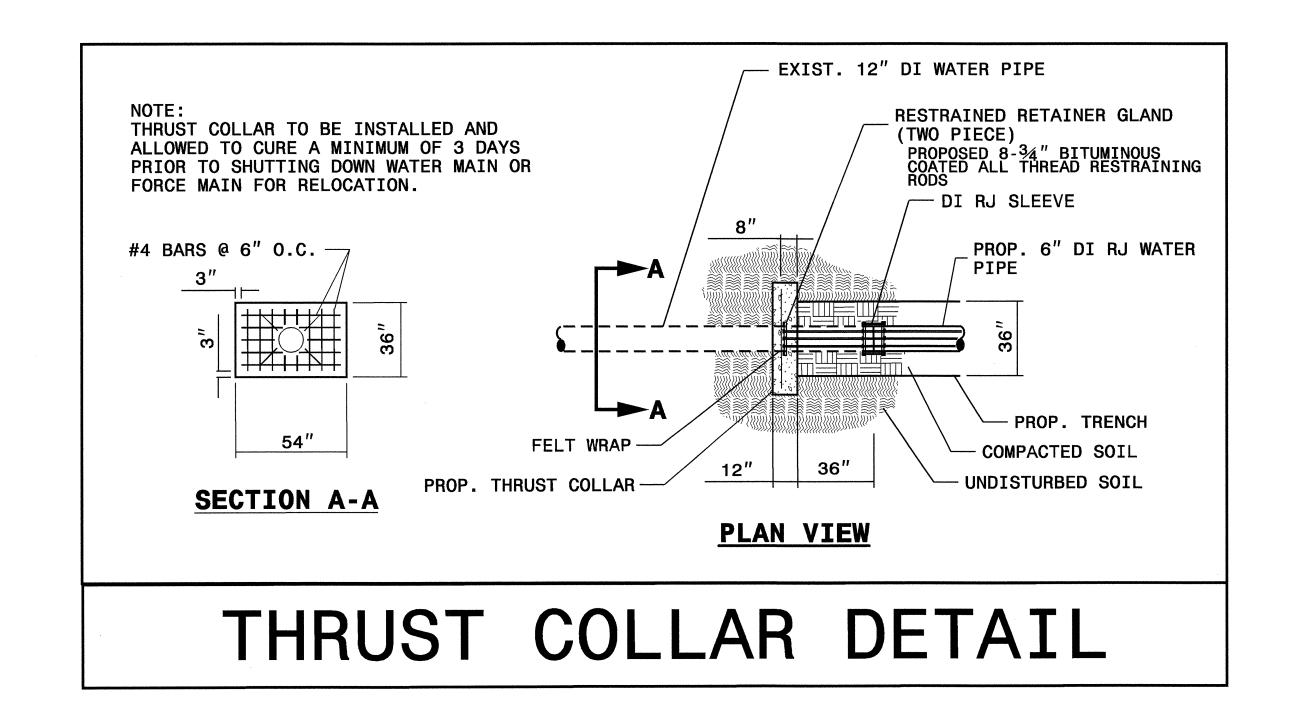

MAXIMUM TRENCH WIDTH AT TOP OF PIPE			
NOMINAL PIPE SIZE (INCHES)	TRENCH WIDTH (INCHES)	NOMINAL PIPE SIZE (INCHES)	TRENCH WIDTH (INCHES)
4 6 8 10 12 14 16 18	28 30 32 34 36 38 40 42	20 24 30 36 42 48 54	44 48 54 60 66 72 78

08:23 34: 1+\P~ i\114010 ..+\10 04 ~=5