


8/23/99



PROJ. REFERENCE NO.  
U-4010

SHEET NO.  
X-20

70 60 50 40 30 20 10 0 10 20 30 40 50 60 70

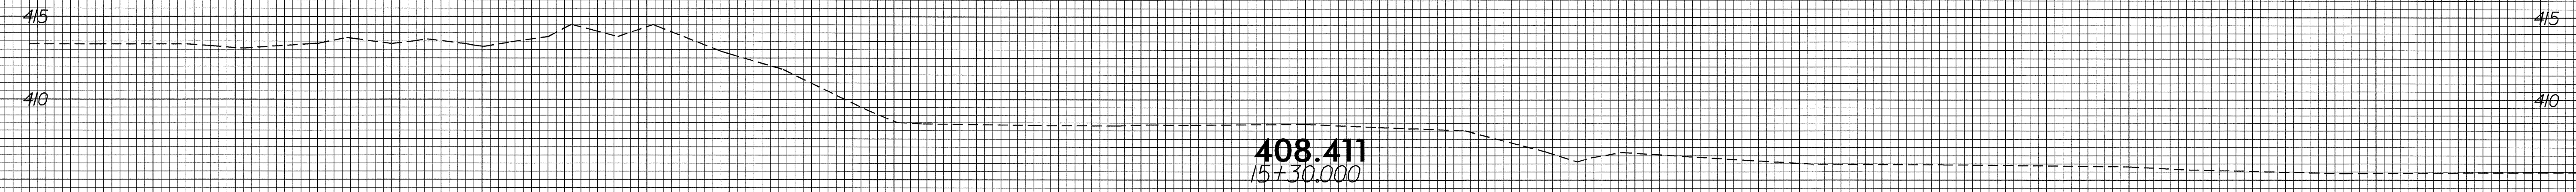

Y2

70 60 50 40 30 20 10 0 10 20 30 40 50 60 70

13-APR-2004 15:44  
R:\Xsc\4010\4010.dwg  
HEdwards AT RD203060