


8/23/99






PROJ. REFERENCE NO.  
U-4010

SHEET NO.  
X-14

70 60 50 40 30 20 10 0 10 20 30 40 50 60 70

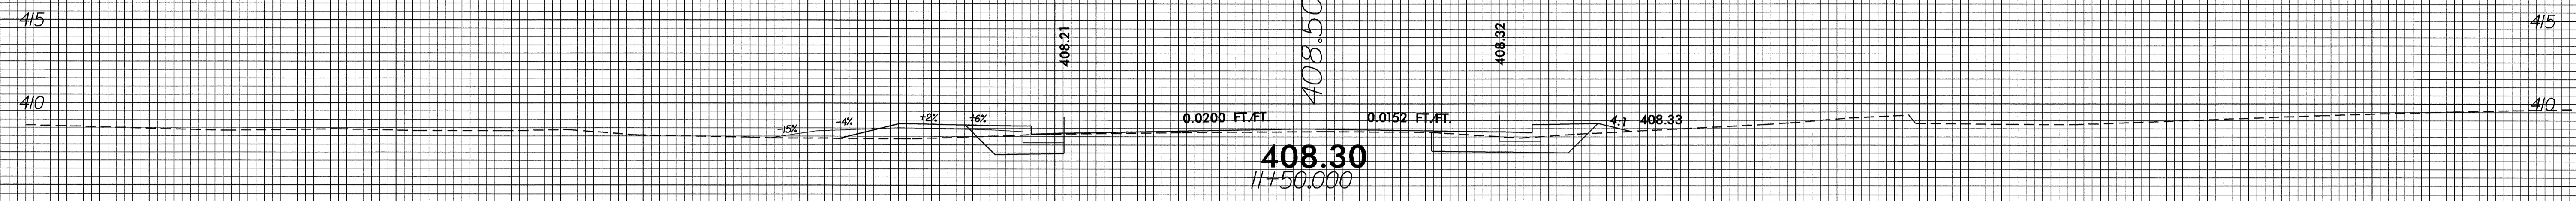

DRIVEWAY @ 10+88 +/-

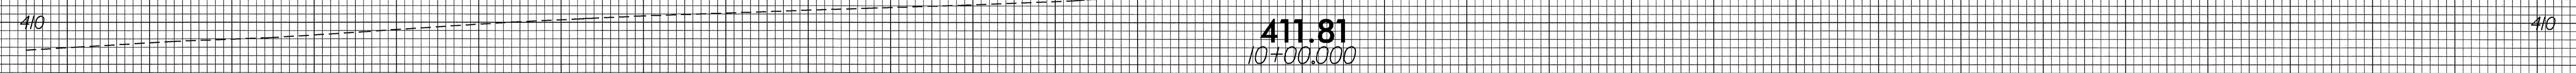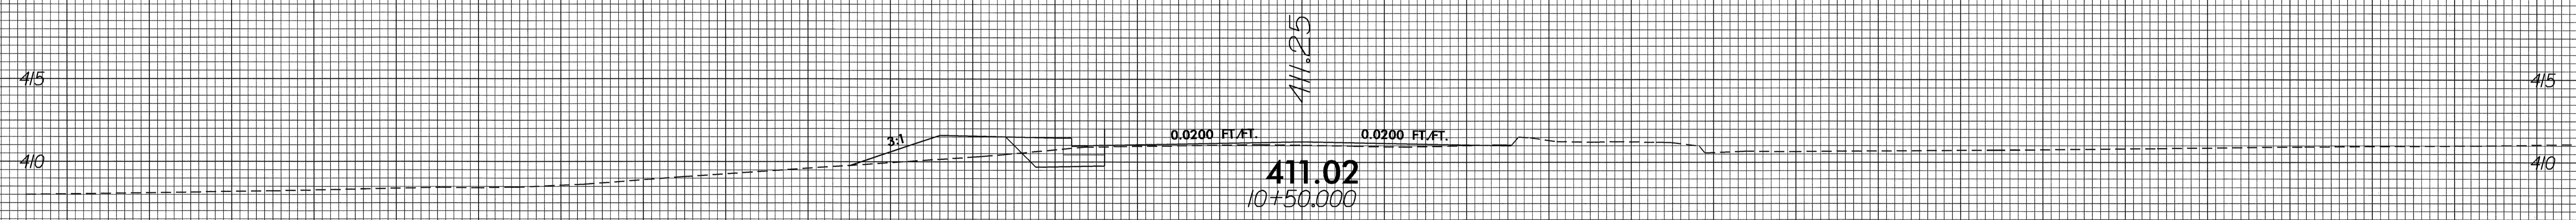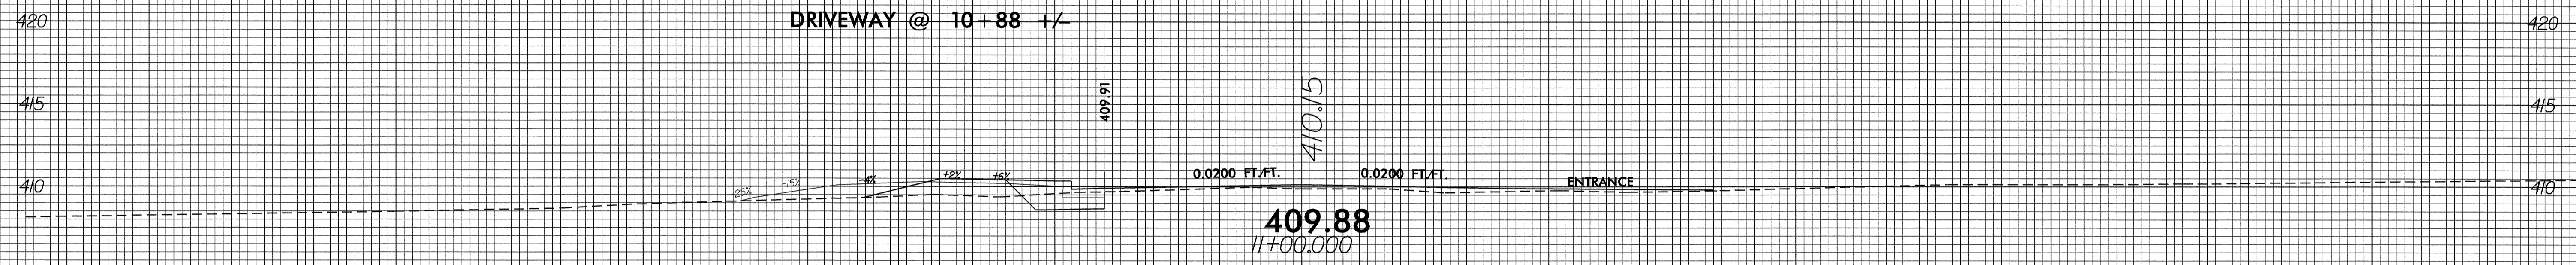

Y1

70 60 50 40 30 20 10 0 10 20 30 40 50 60 70

13-APR-2004 15:43  
E:\asc\jw010\11-80203060  
Elevations