


GENERALIZED SUBSURFACE PROFILE 15.0' LEFT OF -L-

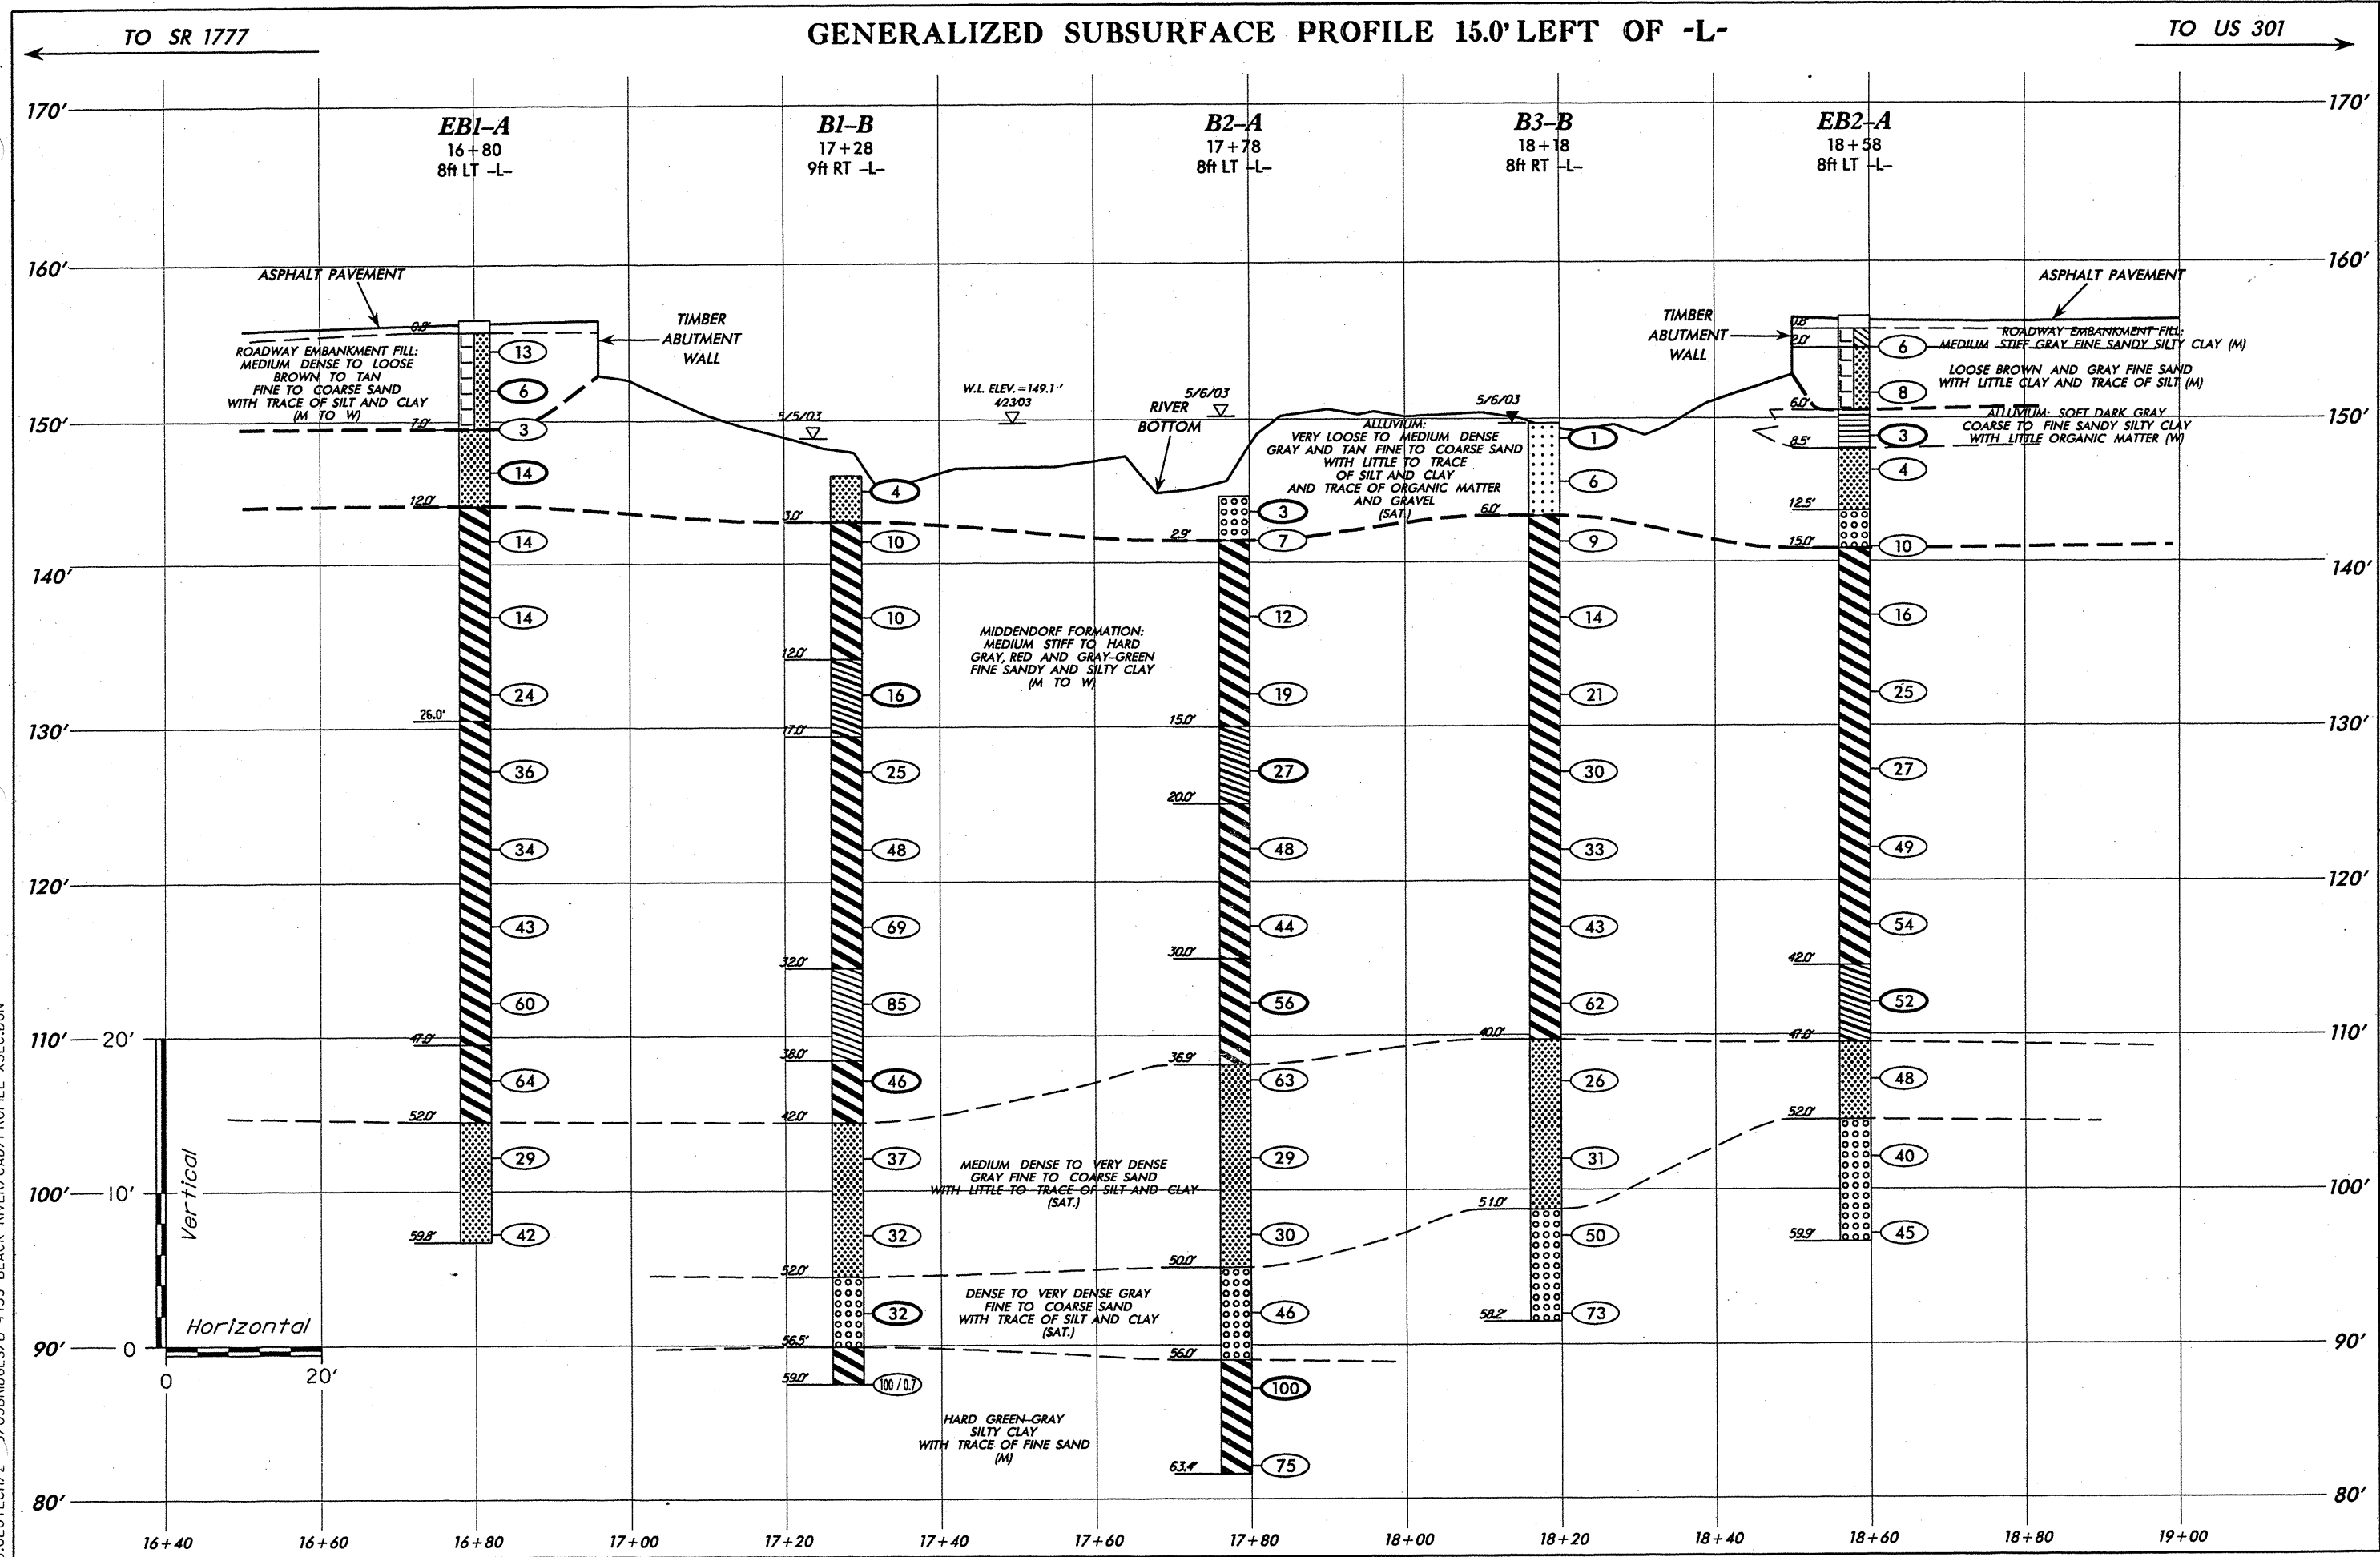

APPROVED BY: AFR

DRAWN BY: TRP

SCALE: (V) 1" = 10' (H) 1" = 20'

DATE: MAY 2003

JOB NO. 1051-03-074

SHEET 5 OF 14

S&ME
ENVIRONMENTAL SERVICES
ENGINEERING

GENERALIZED SUBSURFACE PROFILE 15.0' LEFT OF -L-

REPLACEMENT OF BRIDGE No. 106 OVER BLACK RIVER ON SR 1780

TIP No. B-4139 STATE PROJECT No. 8.2451201 FEDERAL I.D. BRSTP-1780(1) HARNETT COUNTY, NORTH CAROLINA

S:\GEO\TECH\03BRIDGES\B-4139 BLACK RIVER\CAD\PROFILE-XSEC.DGN