

See Sheet 1-A For Index of Sheets


T.I.P. NO.	SHEET NO.
B-3871	UO-1

STATE OF NORTH CAROLINA
DIVISION OF HIGHWAYS


**UTILITIES BY OTHERS PLANS
MARTIN COUNTY**

**LOCATION: BRIDGE NO. 64 OVER DOG BRANCH
ON SR 1001 (BEAR GRASS ROAD)**

TYPE OF WORK: GRADING, PAVING, DRAINAGE, GUARDRAIL,

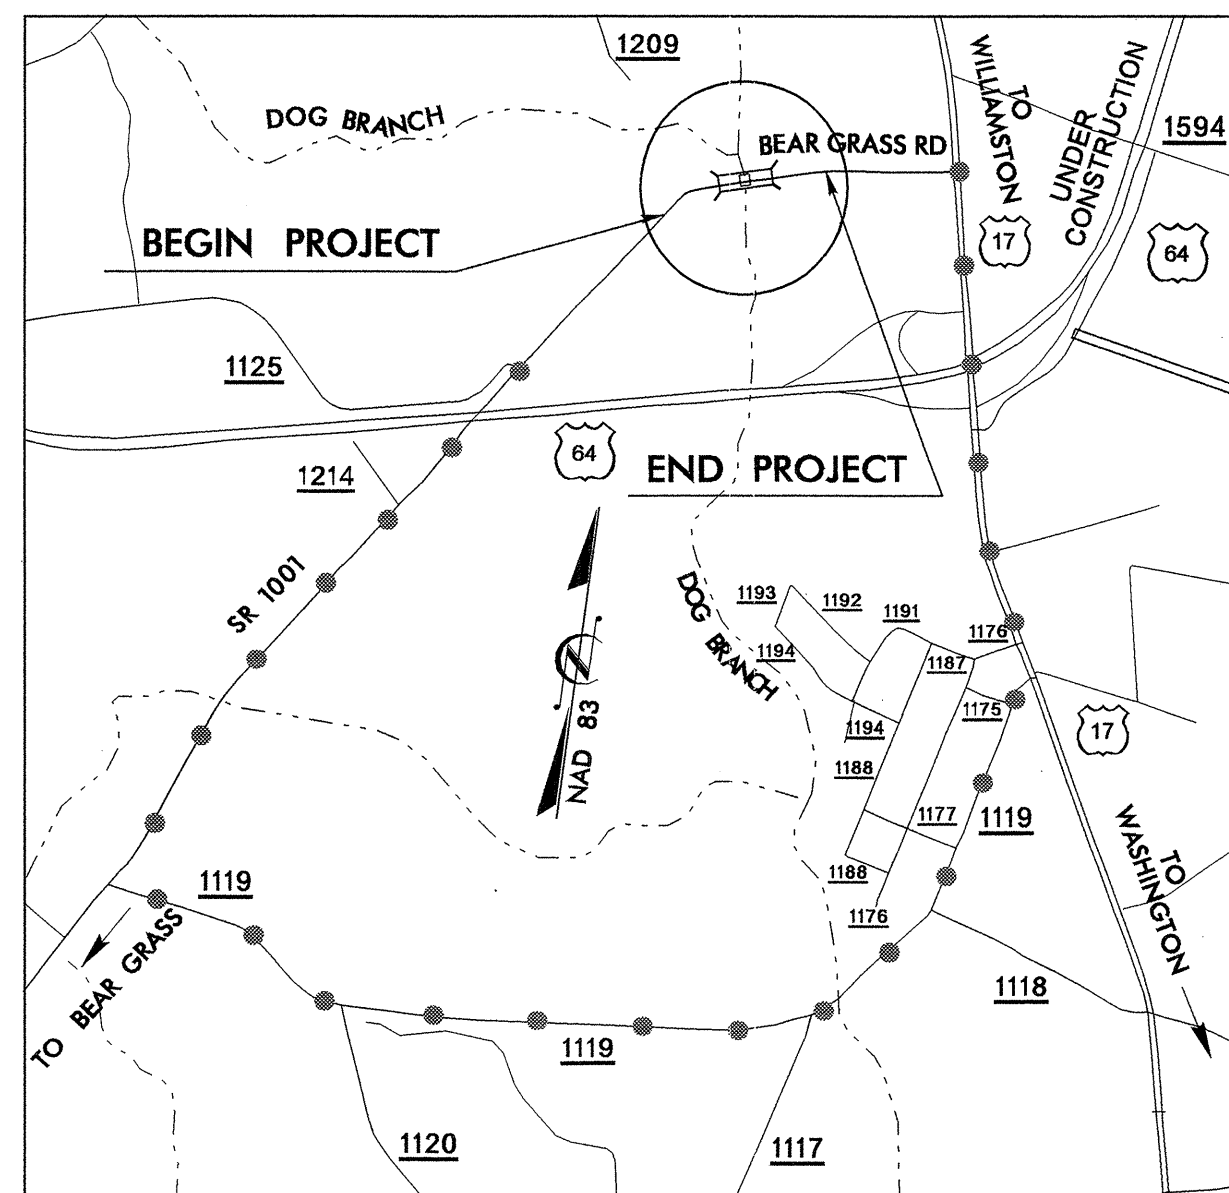


OFF SITE DETOUR
VICINITY MAP

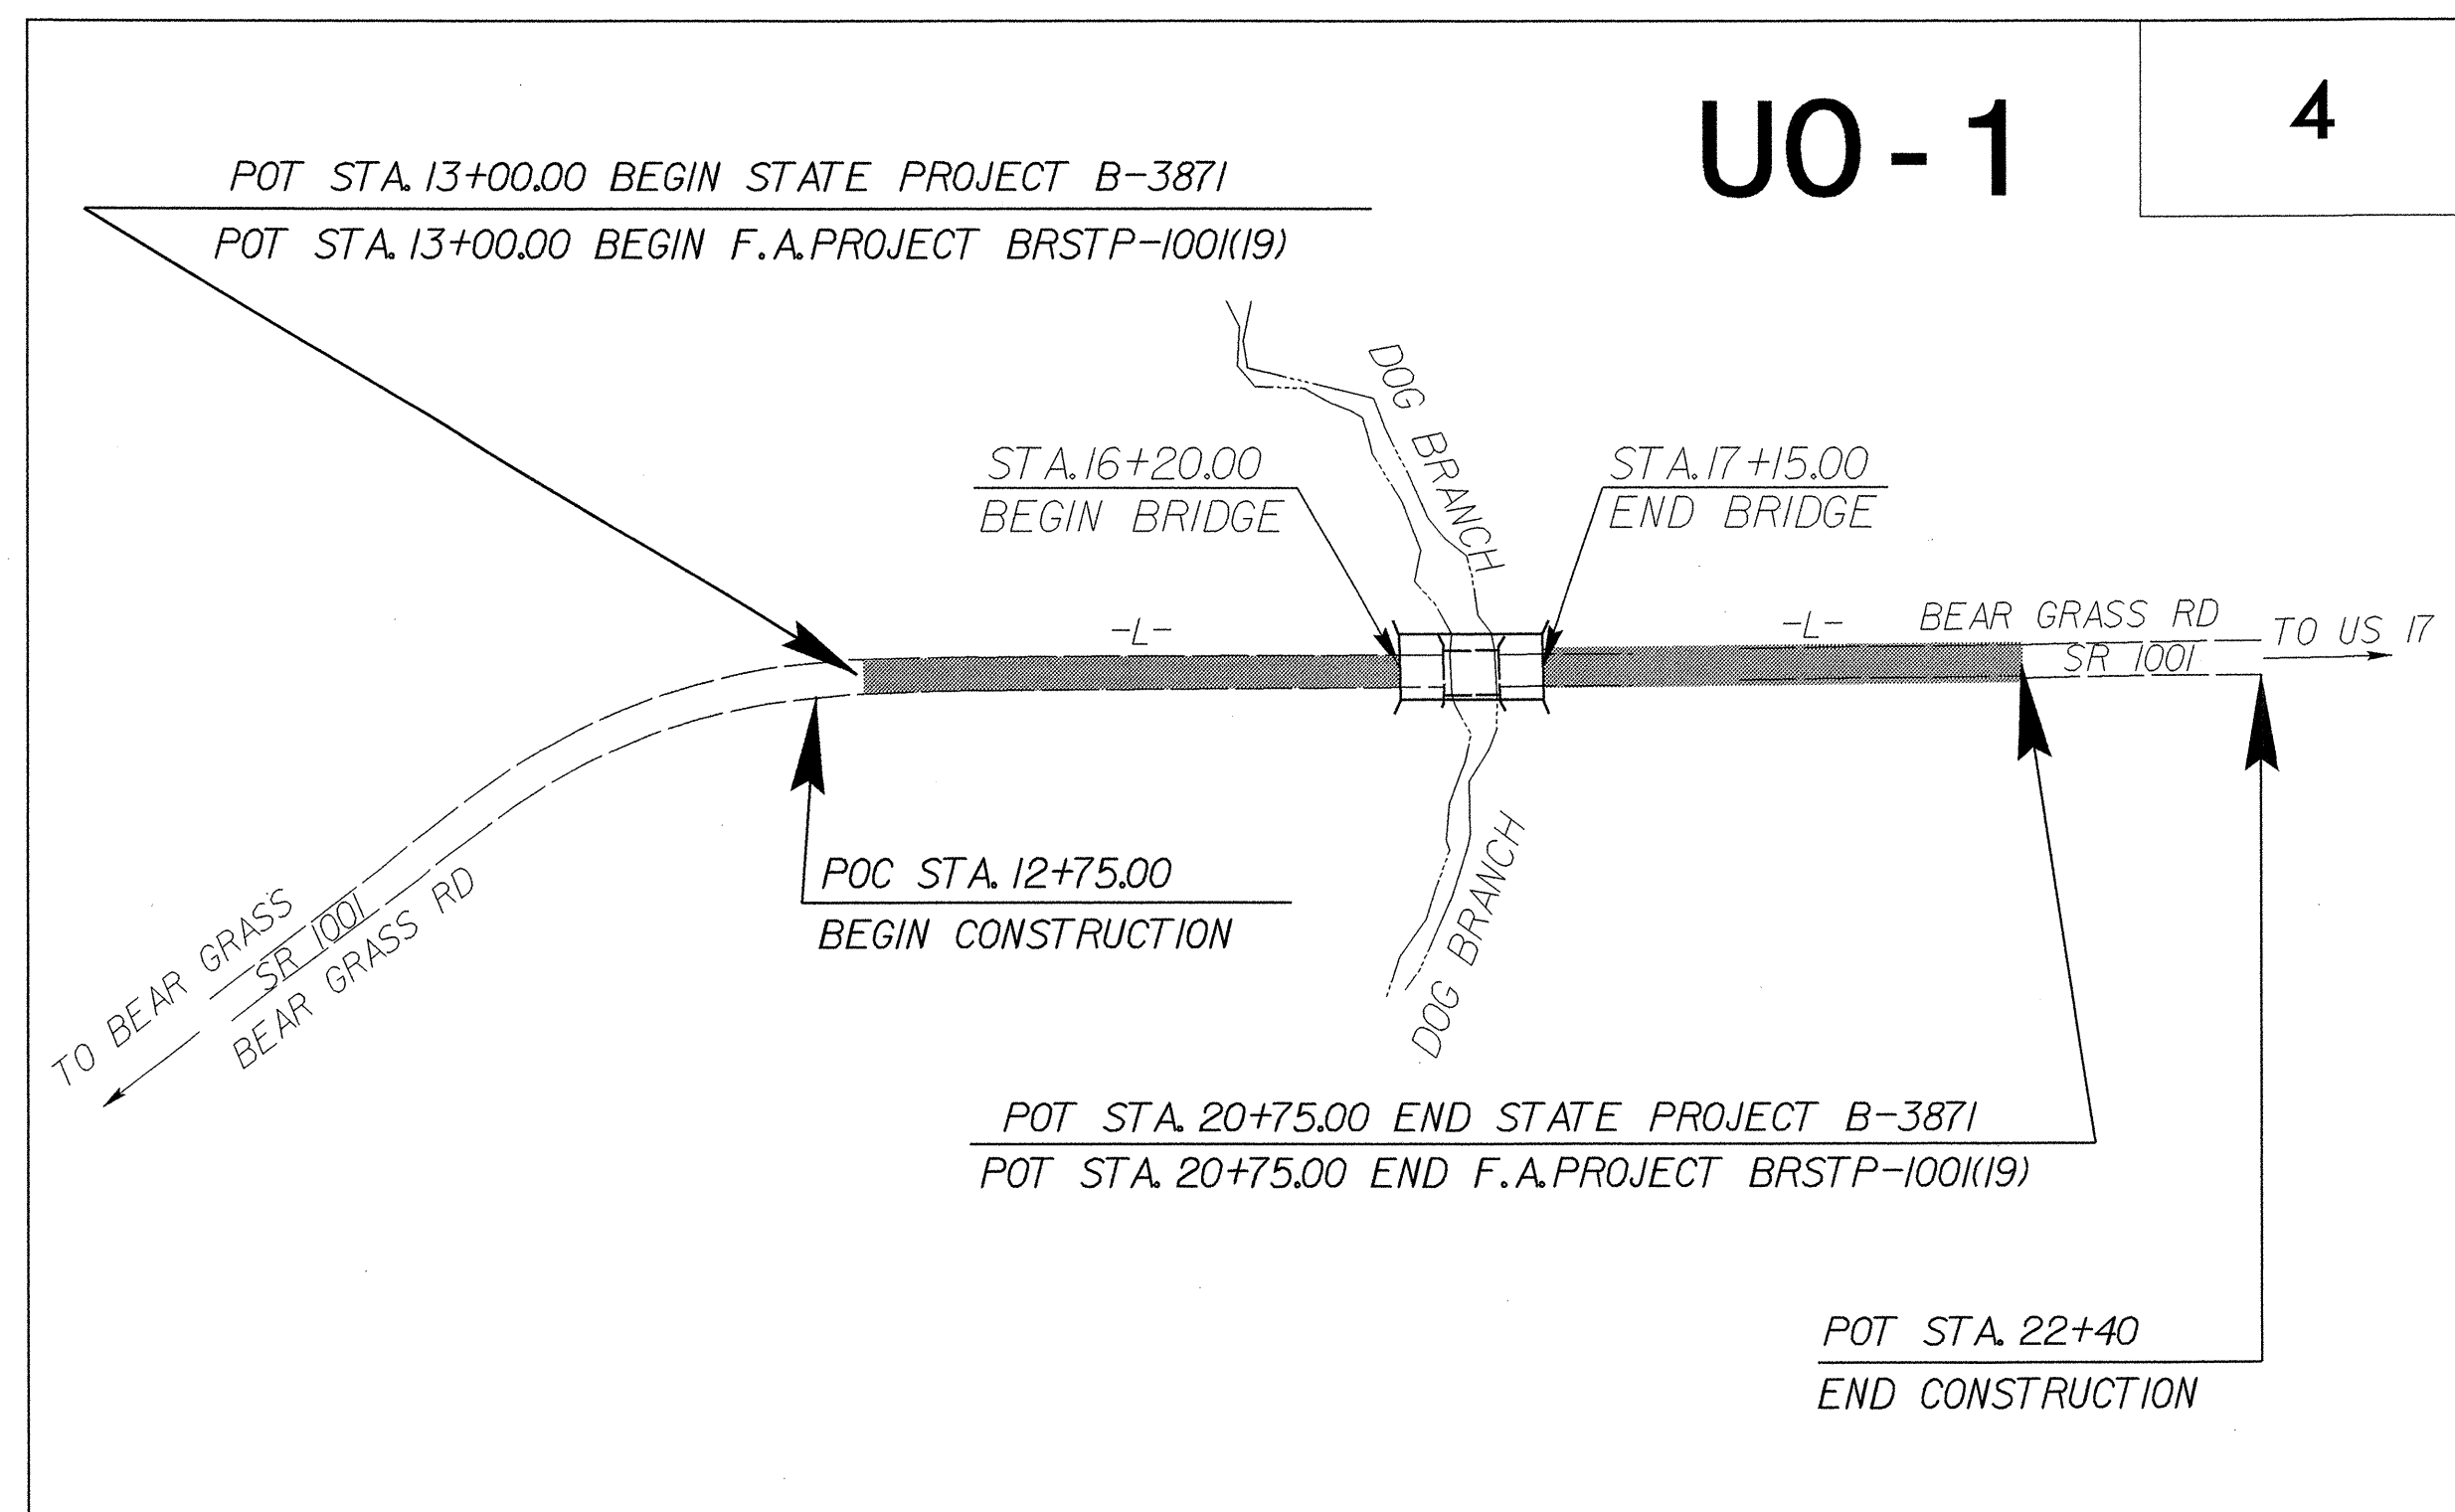

TIP: B-3871

INDEX OF SHEETS	
SHEET NO.	DESCRIPTION
UO-1	TITLE SHEET
UO-2	UTILITIES BY OTHERS PLAN SHEETS

UTILITY OWNERS ON PROJECT
(1) DOMINION NC - POWER (2) SPRINT- TELEPHONE.

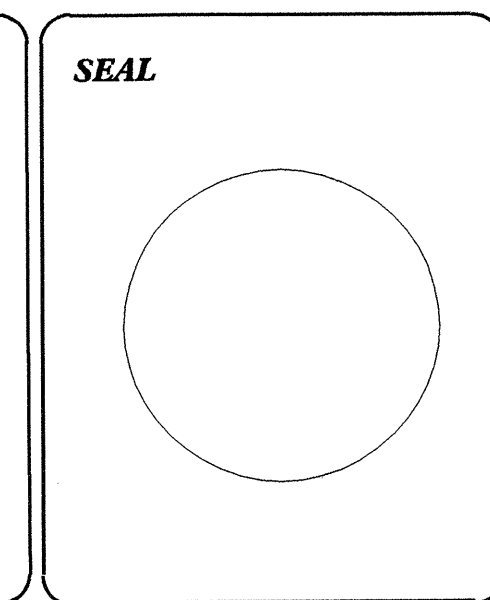

PREPARED IN THE OFFICE OF:
**DIVISION OF HIGHWAYS
DESIGN SERVICES
UTILITY SECTION**
1591 MAIL SERVICES CENTER
RALEIGH NC 27699-1591
PHONE (919) 250-4128
FAX (919) 250-4119

Roger Worthington, P.E. UTILITIES SECTION ENGINEER
Corey Bousquet, P.E. UTILITIES SQUAD LEADER PROJECT ENGINEER
Jamshid Hafshejani UTILITIES PROJECT DESIGNER