


PLAN OF INTERIOR CORED SLAB UNIT (SPANS "A" & "C")

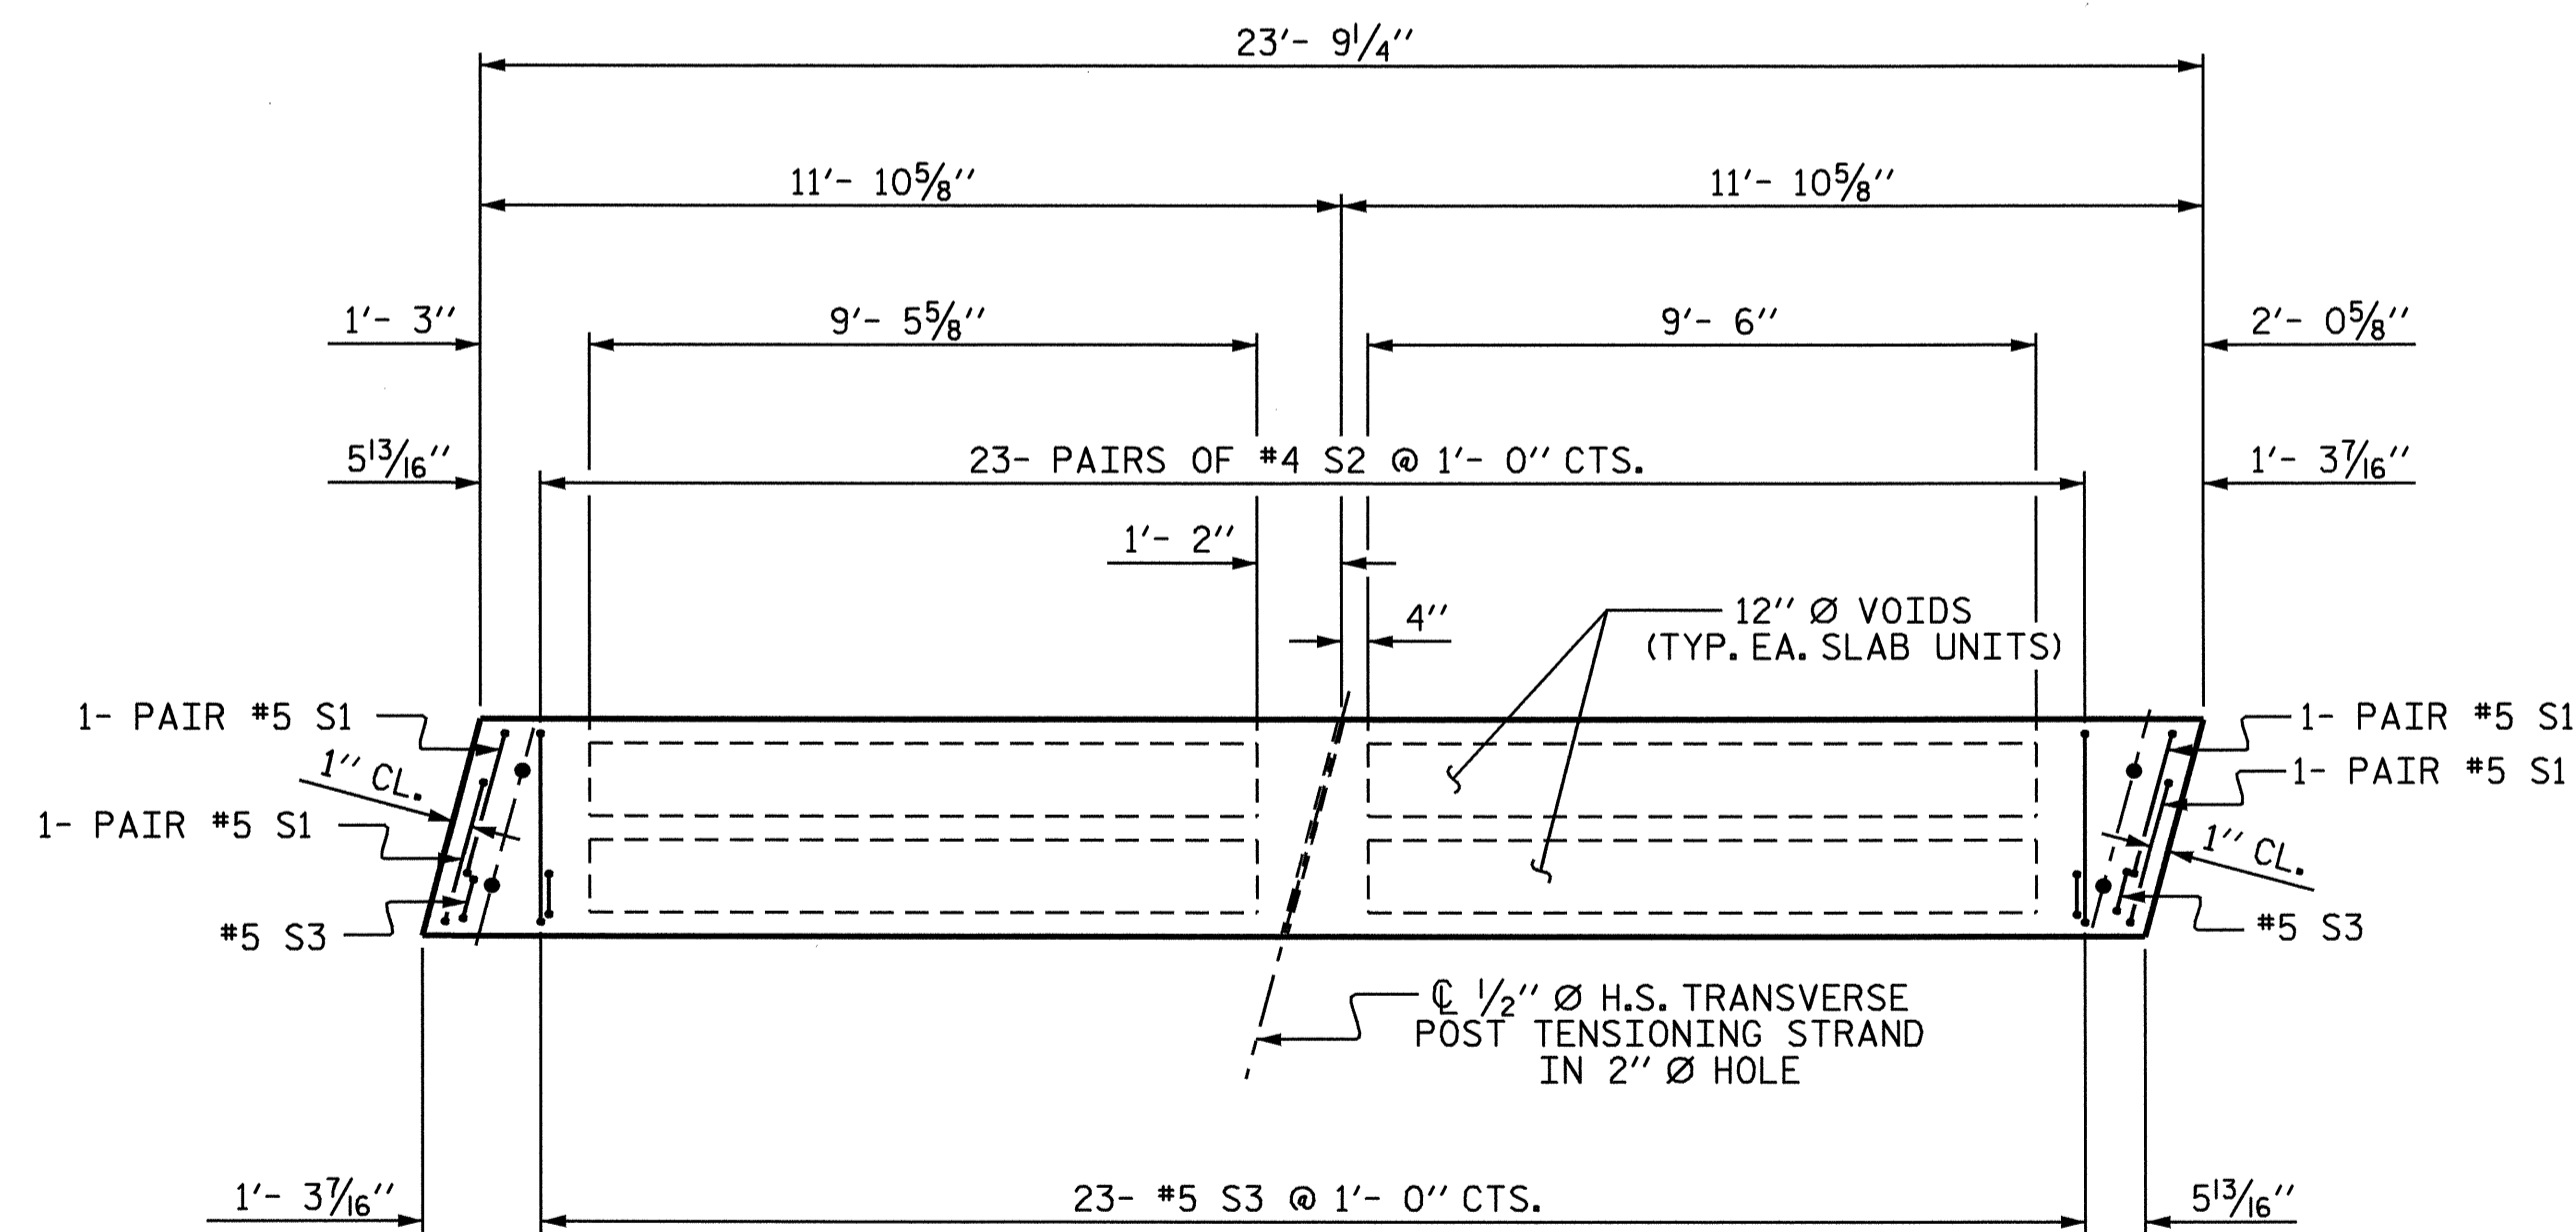


PLAN OF EXTERIOR CORED SLAB UNIT (SPANS "A" & "C")

PROJECT NO. B-3504  
RANDOLPH COUNTY  
 STATION: 18+70.50 -L-

SHEET 5 OF 7

STATE OF NORTH CAROLINA  
 DEPARTMENT OF TRANSPORTATION  
 RALEIGH

SUPERSTRUCTURE  
 CORED SLAB UNIT  
 DETAILS

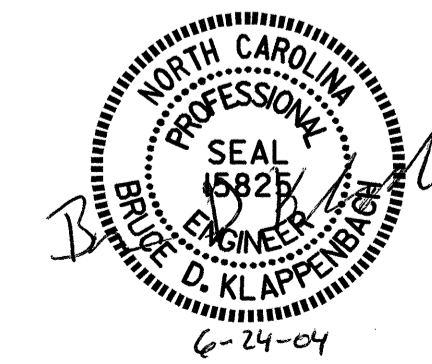

DRAWN BY : D. A. GLADDEN DATE : 10-9-03  
 CHECKED BY : M. G. SHAIKH DATE : 6-1-04

17-JUN-2004 15:39  
 w:\squad\B3504\dgladden\Microstation\B3504cs.dgn  
 dgladden

REVISIONS						SHEET NO.
NO.	BY:	DATE:	NO.	BY:	DATE:	TOTAL SHEETS
1			3			27
2			4			