
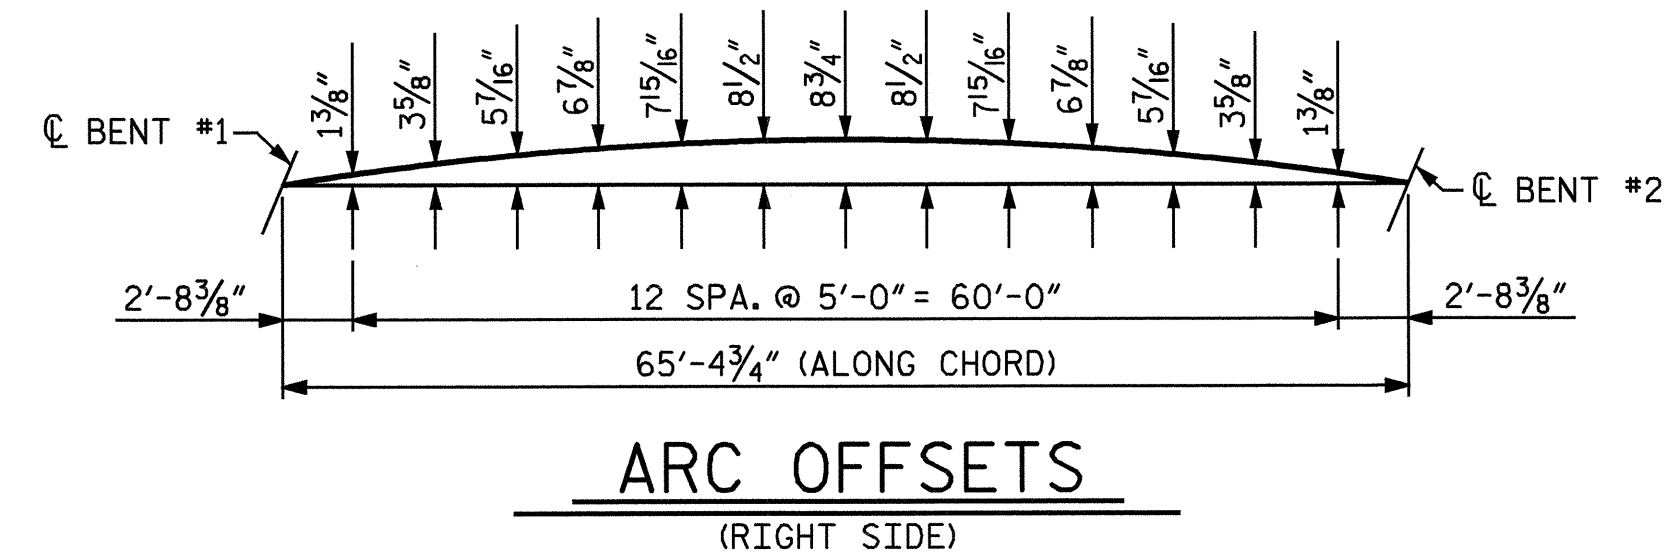


PLAN OF SPAN B


- * DIMENSIONS ARE TO CIRCLES CONCENTRIC WITH C -L-. GIRDERS ARE ON THE CHORDS OF THESE CONCENTRIC CIRCLES.
- Δ ARC DIMENSION ALONG GUTTERLINE
- "A" BARS ARE ALONG LONG CHORD & PERPENDICULAR TO LONG CHORD.

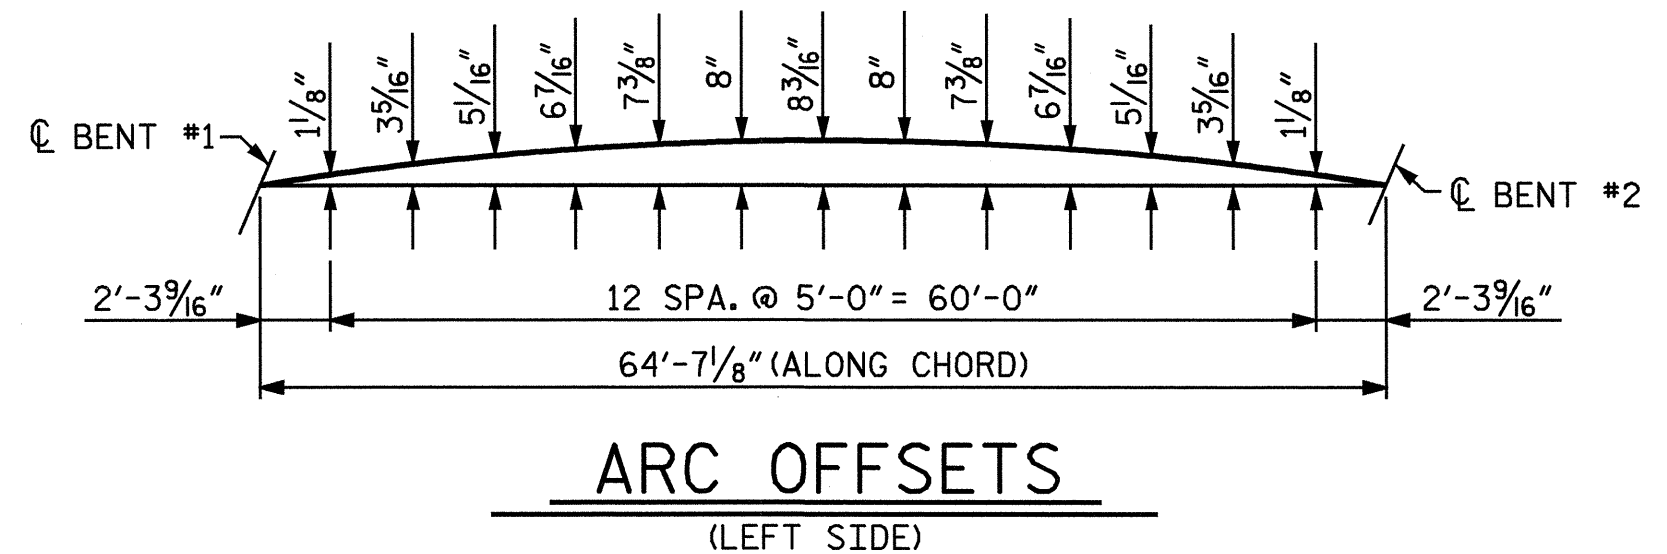

PROJECT NO. B-3506
RANDOLPH COUNTY
 STATION: 17+97.50 -L-

SHEET 2 OF 3

STATE OF NORTH CAROLINA
 DEPARTMENT OF TRANSPORTATION
 RALEIGH
 SUPERSTRUCTURE
PLAN OF SPAN B

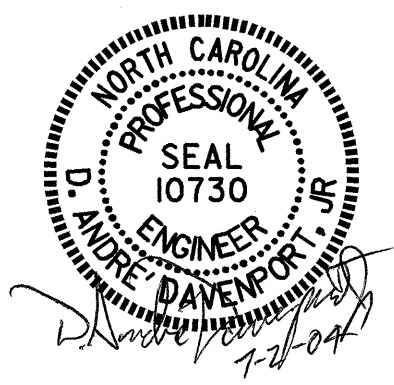

REVISIONS						SHEET NO.	
NO.	BY:	DATE:	NO.	BY:	DATE:	S-8	
1			3			TOTAL SHEETS	
2			4			35	

DRAWN BY: H. T. BARBOUR DATE: 11-12-03
 CHECKED BY: D. A. DAVENPORT DATE: 3-04