



CROSS SECTION THROUGH END BENT 2 BRIDGE #337, 8.2405601 (B-3256)

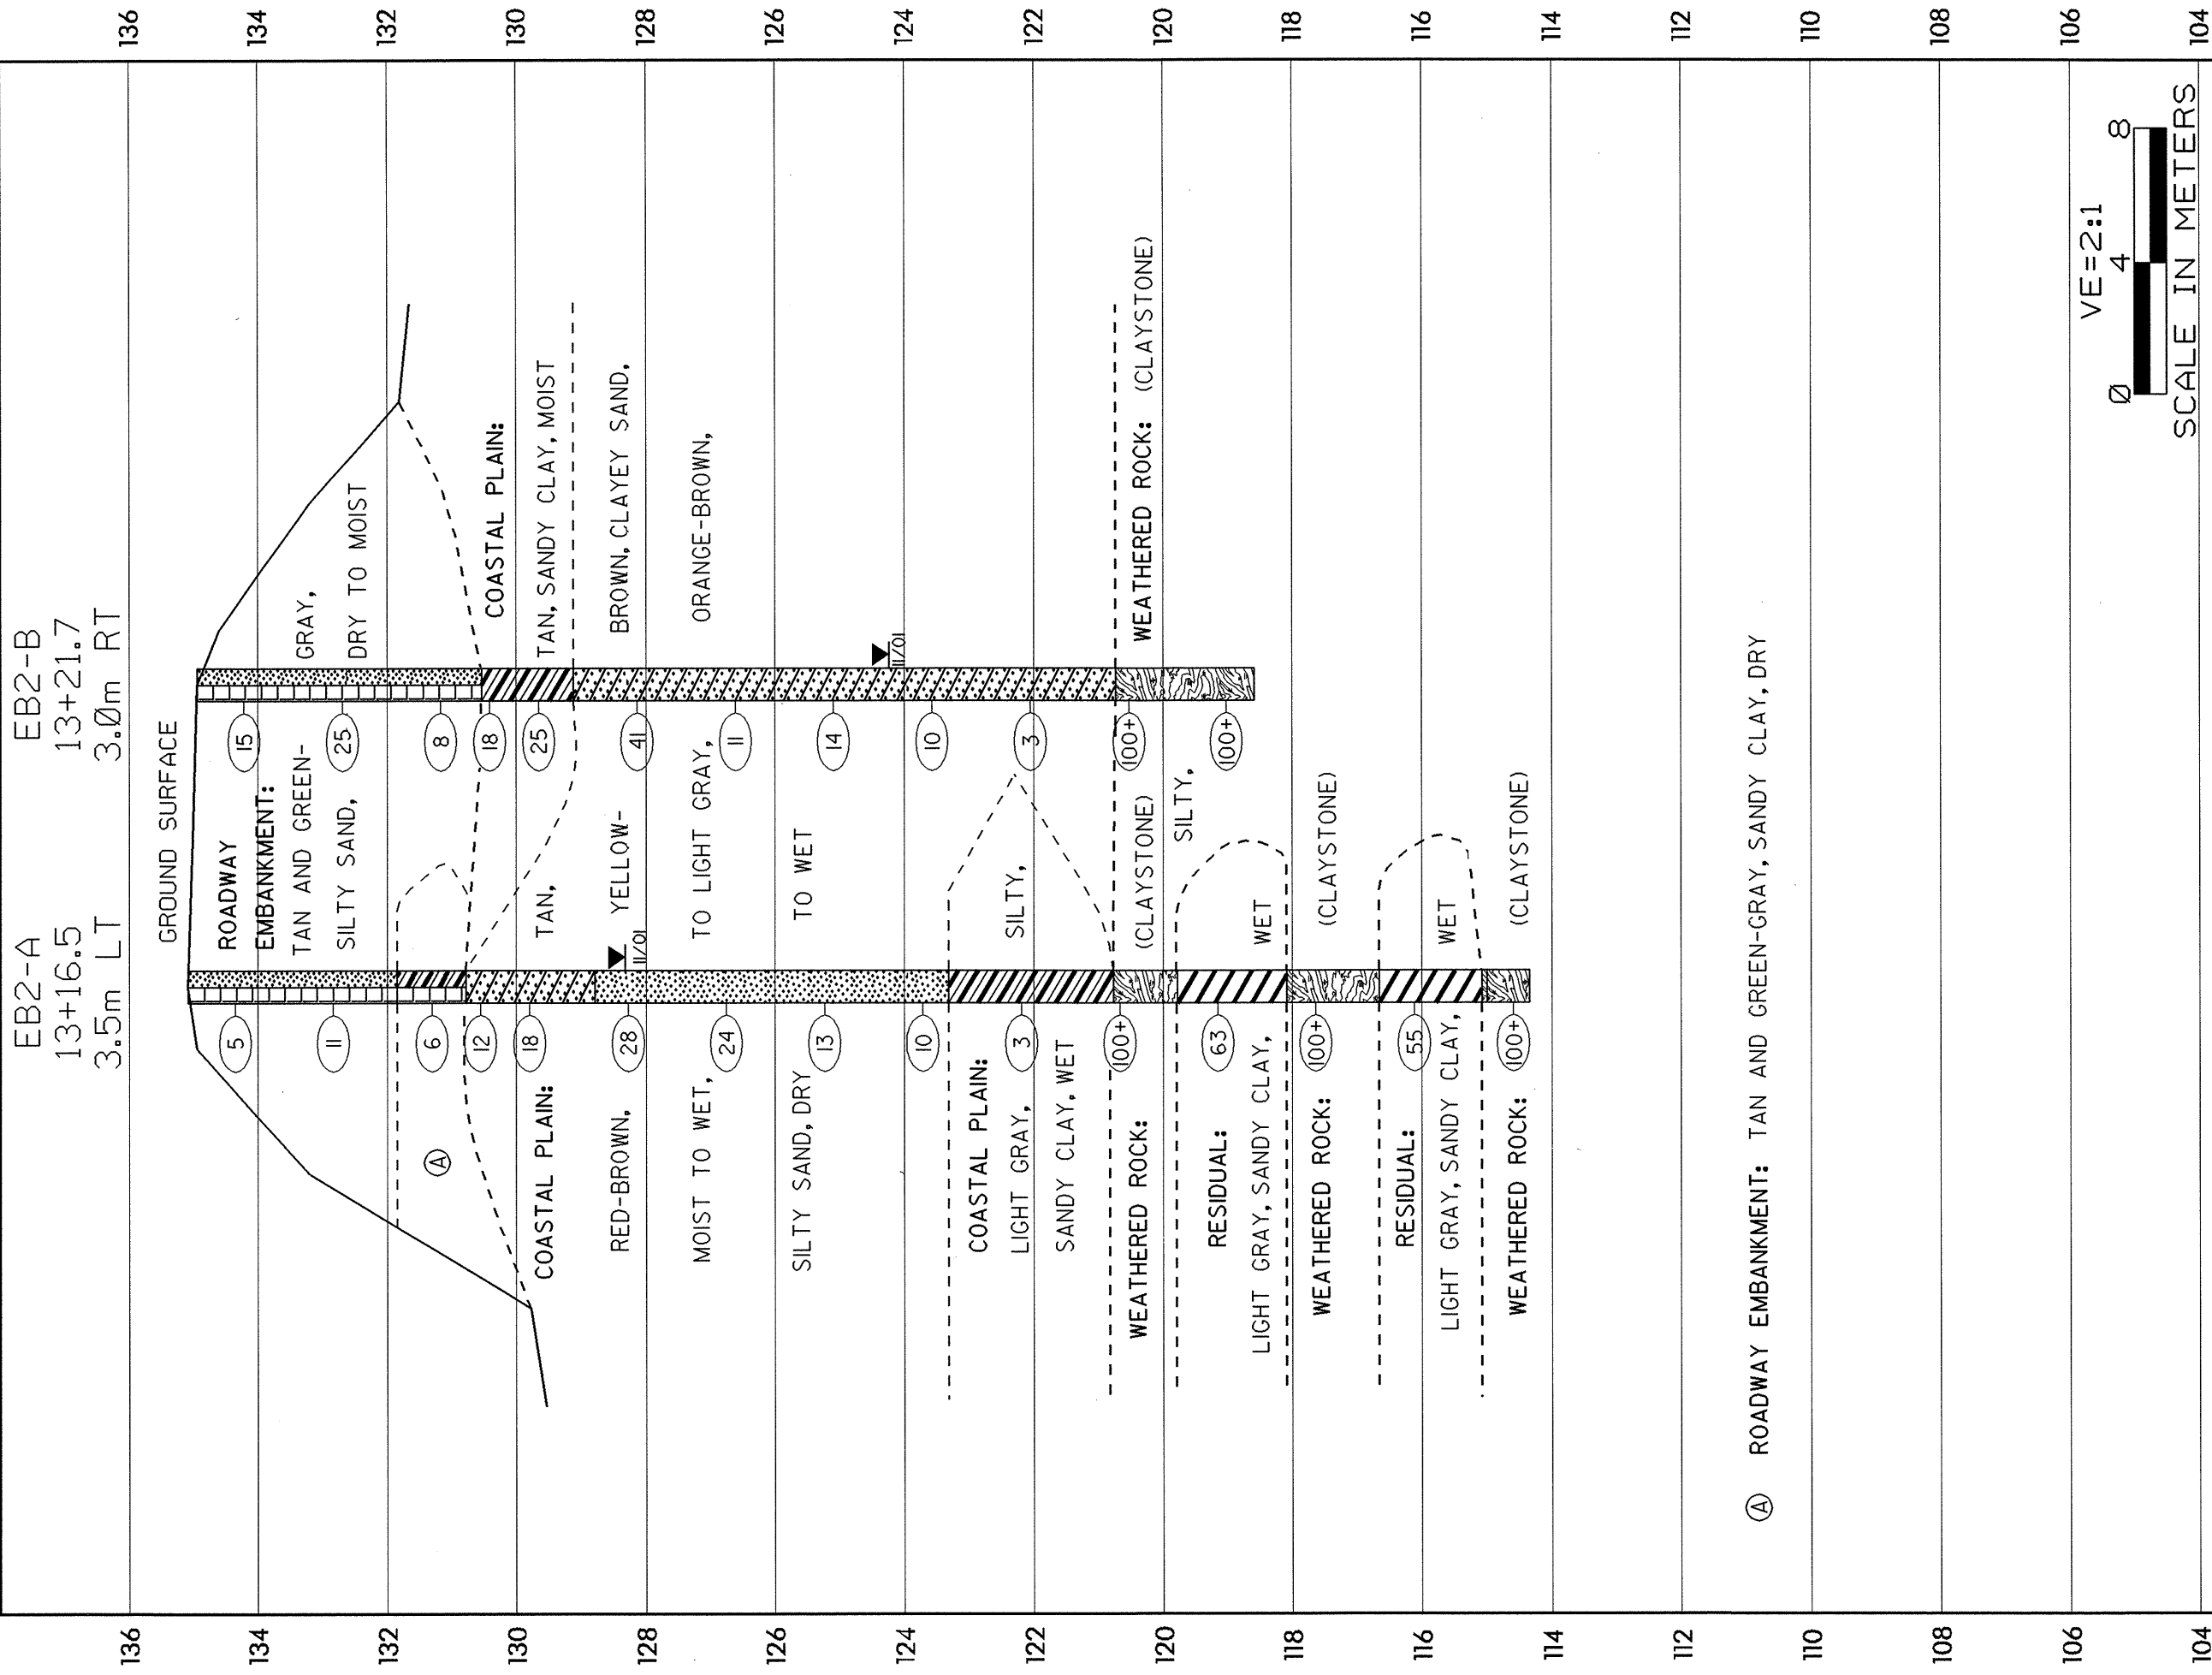

VE=2:1

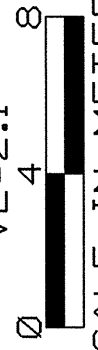

SCALE IN METERS

Ⓐ ROADWAY EMBANKMENT: TAN AND GREEN-GRAY, SANDY CLAY, DRY