


PROFILE 5.0m RT OF -L- BRIDGE #337, 8.2405601 (B-3256)

B2-B  
13+05.3  
2.9m RT

EB2-B  
13+21.7  
3.0m RT

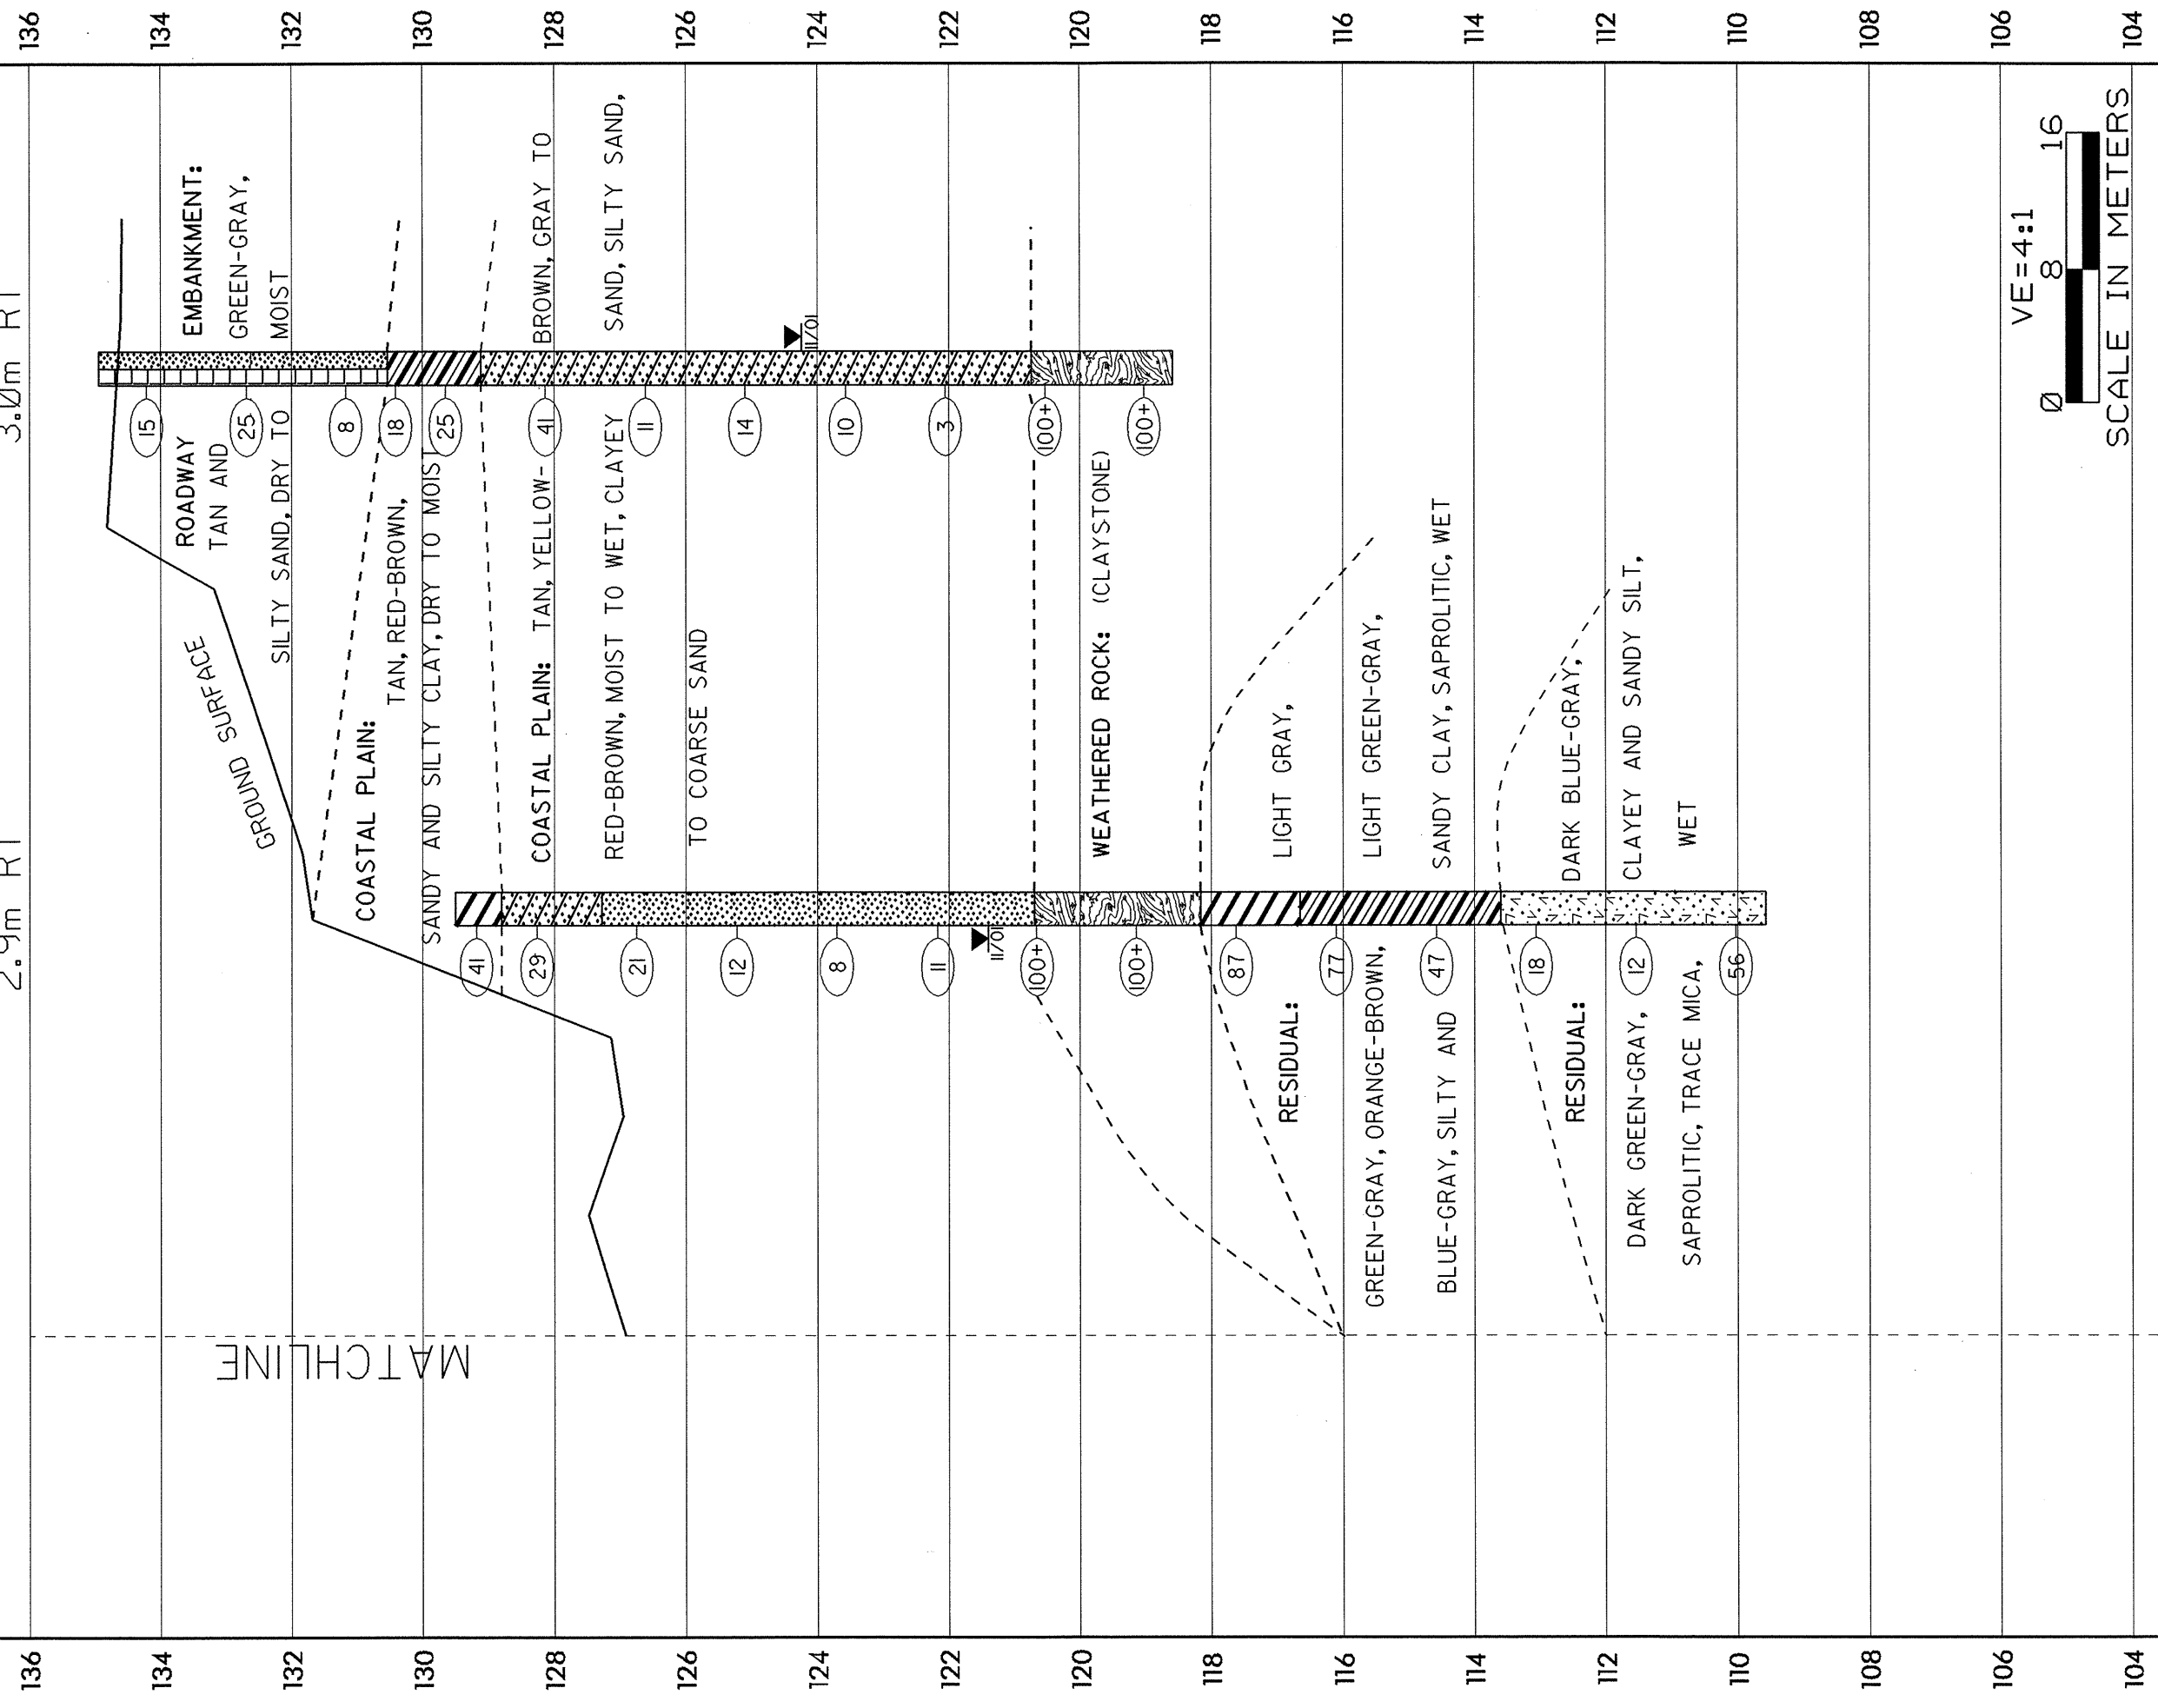

MATCHLINE

