



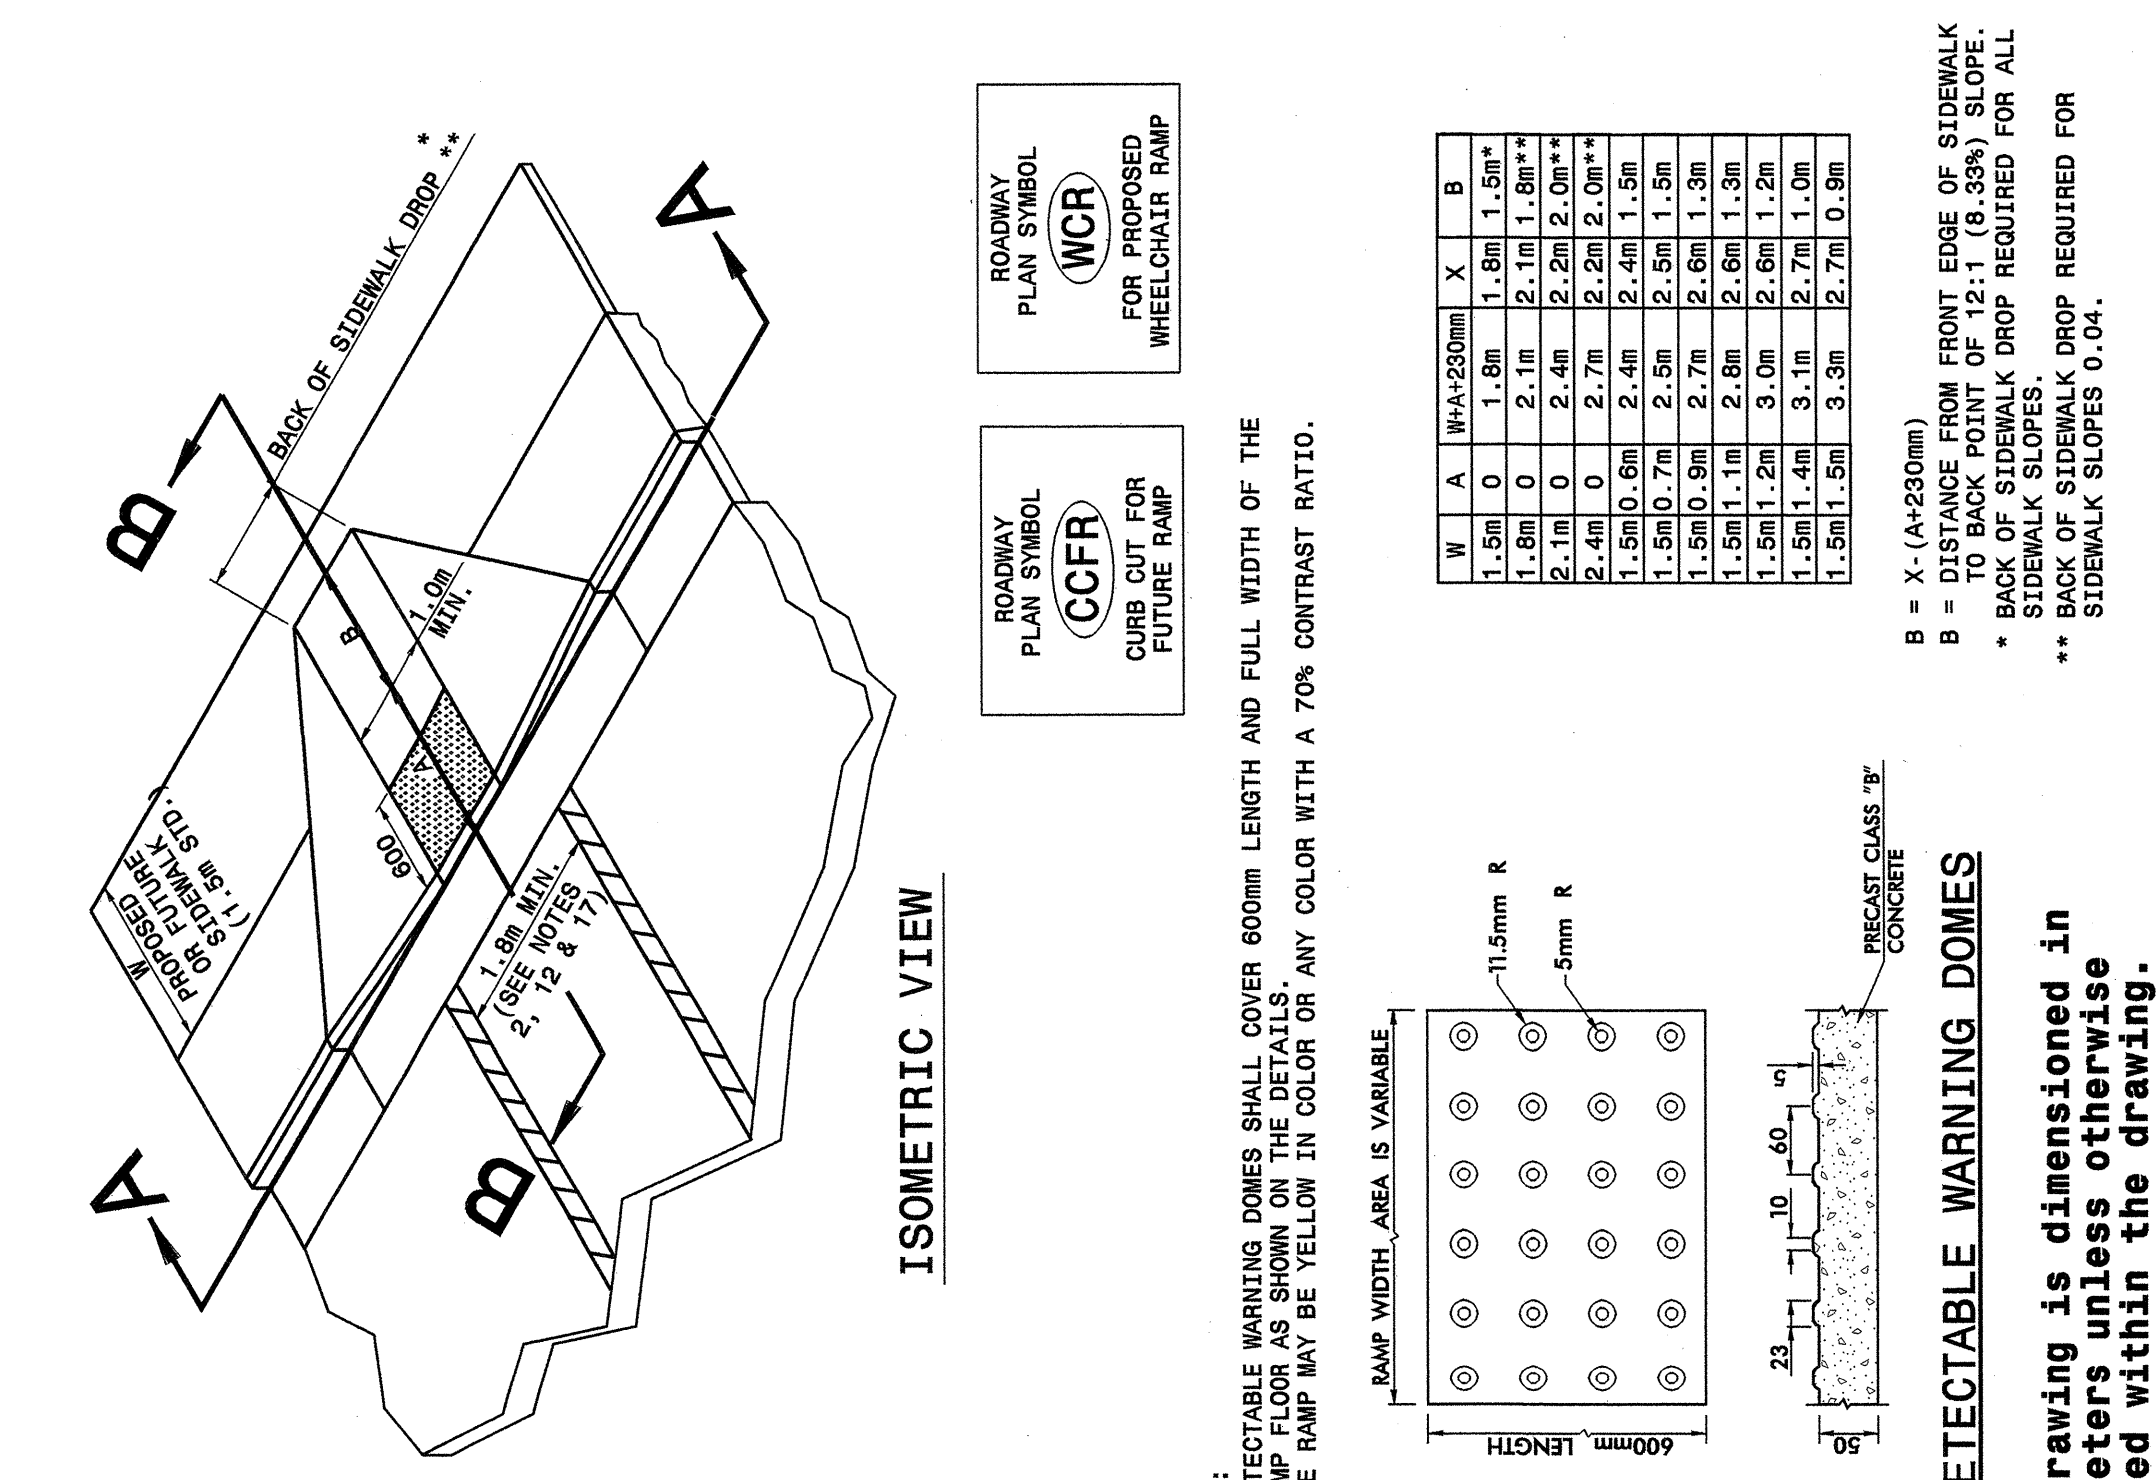



STATE OF NORTH CAROLINA  
DEPT. OF TRANSPORTATION  
DIVISION OF HIGHWAYS  
RALEIGH, N.C.

METRIC DETAIL DRAWING FOR  
WHEELCHAIR RAMP  
CURB CUT  
SHEET 1 OF 4  
848D05

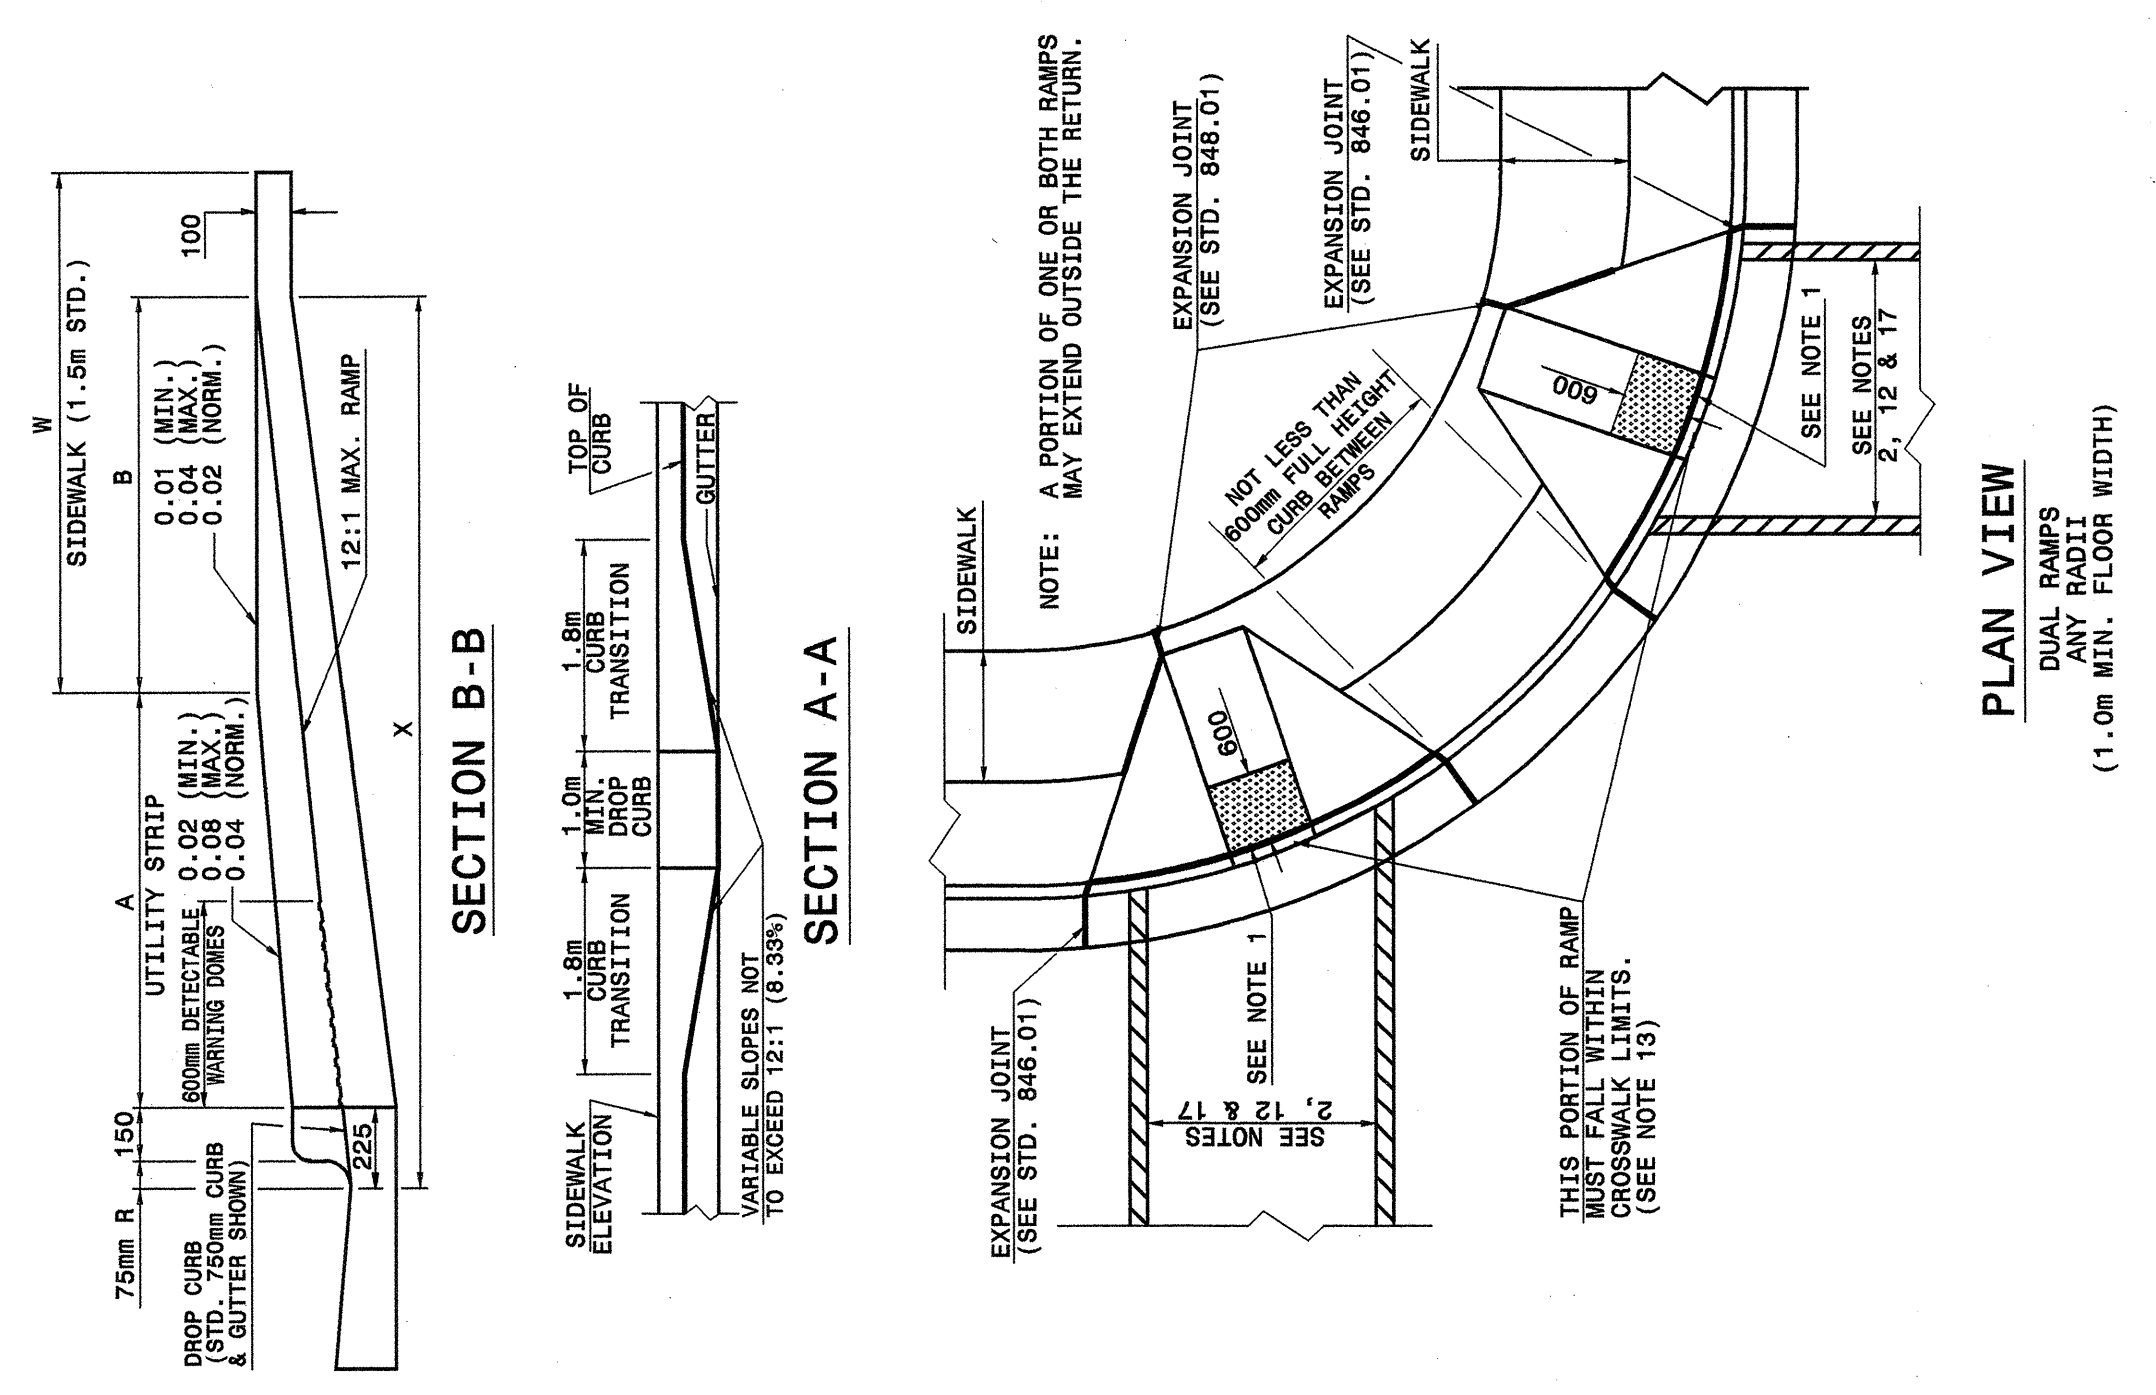


STATE OF NORTH CAROLINA  
DEPT. OF TRANSPORTATION  
DIVISION OF HIGHWAYS  
RALEIGH, N.C.

METRIC DETAIL DRAWING FOR  
RETROFITTING DETECTABLE WARNING DOMES  
ONTO EXISTING WHEELCHAIR RAMP  
CURB CUT  
SHEET 2 OF 4  
848D05

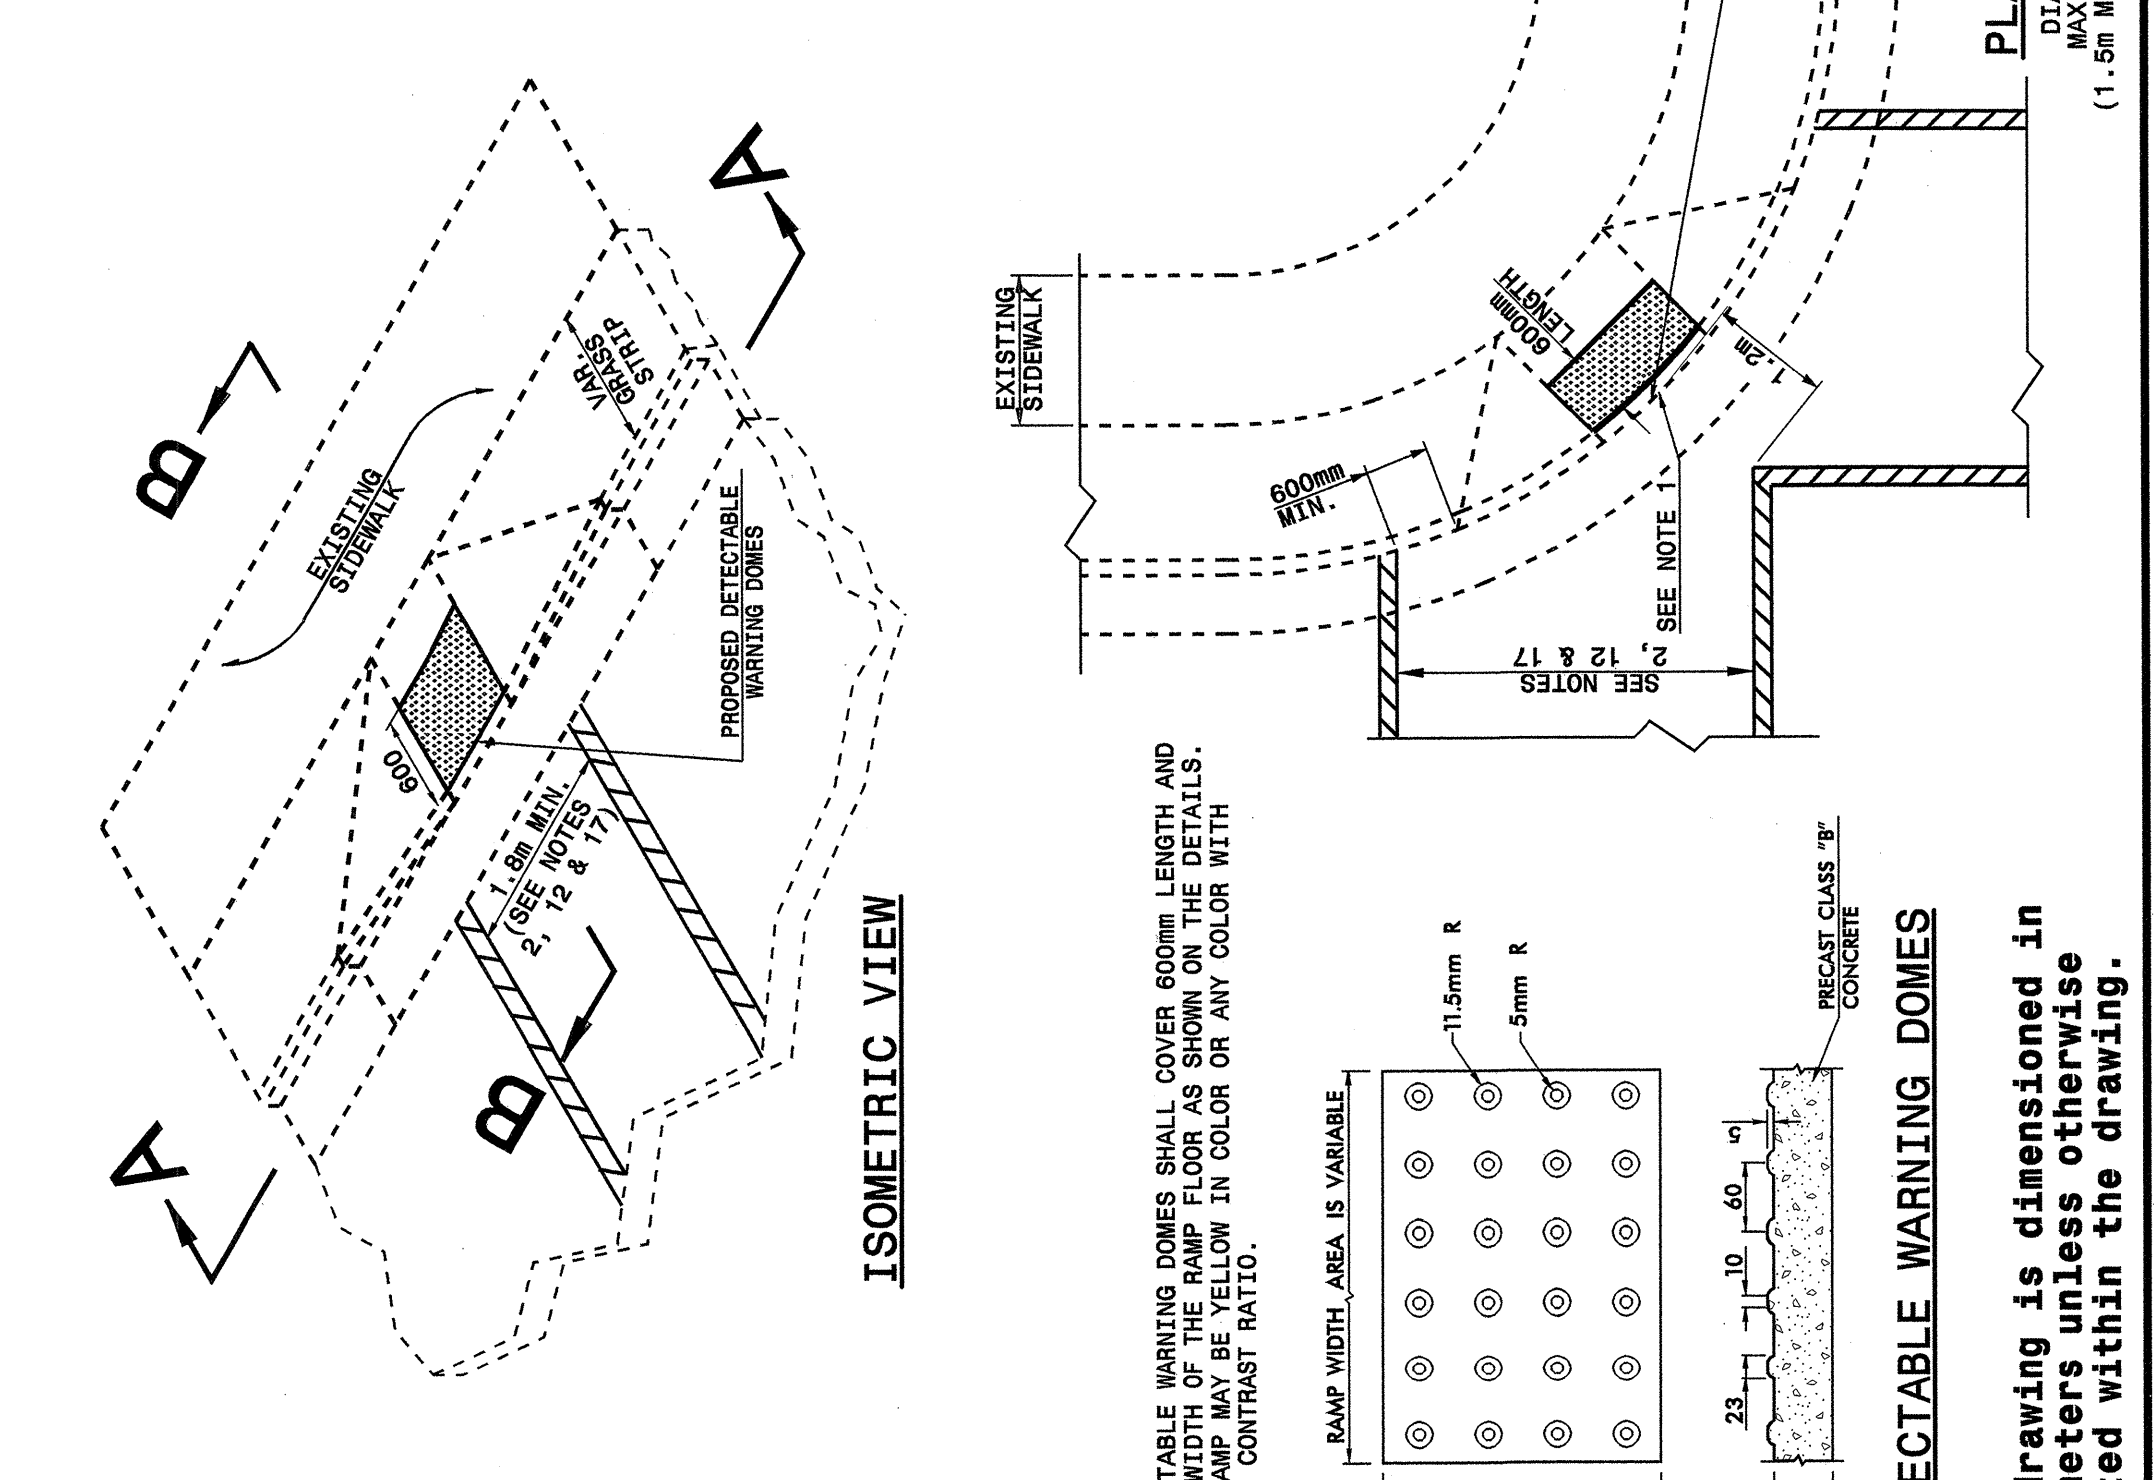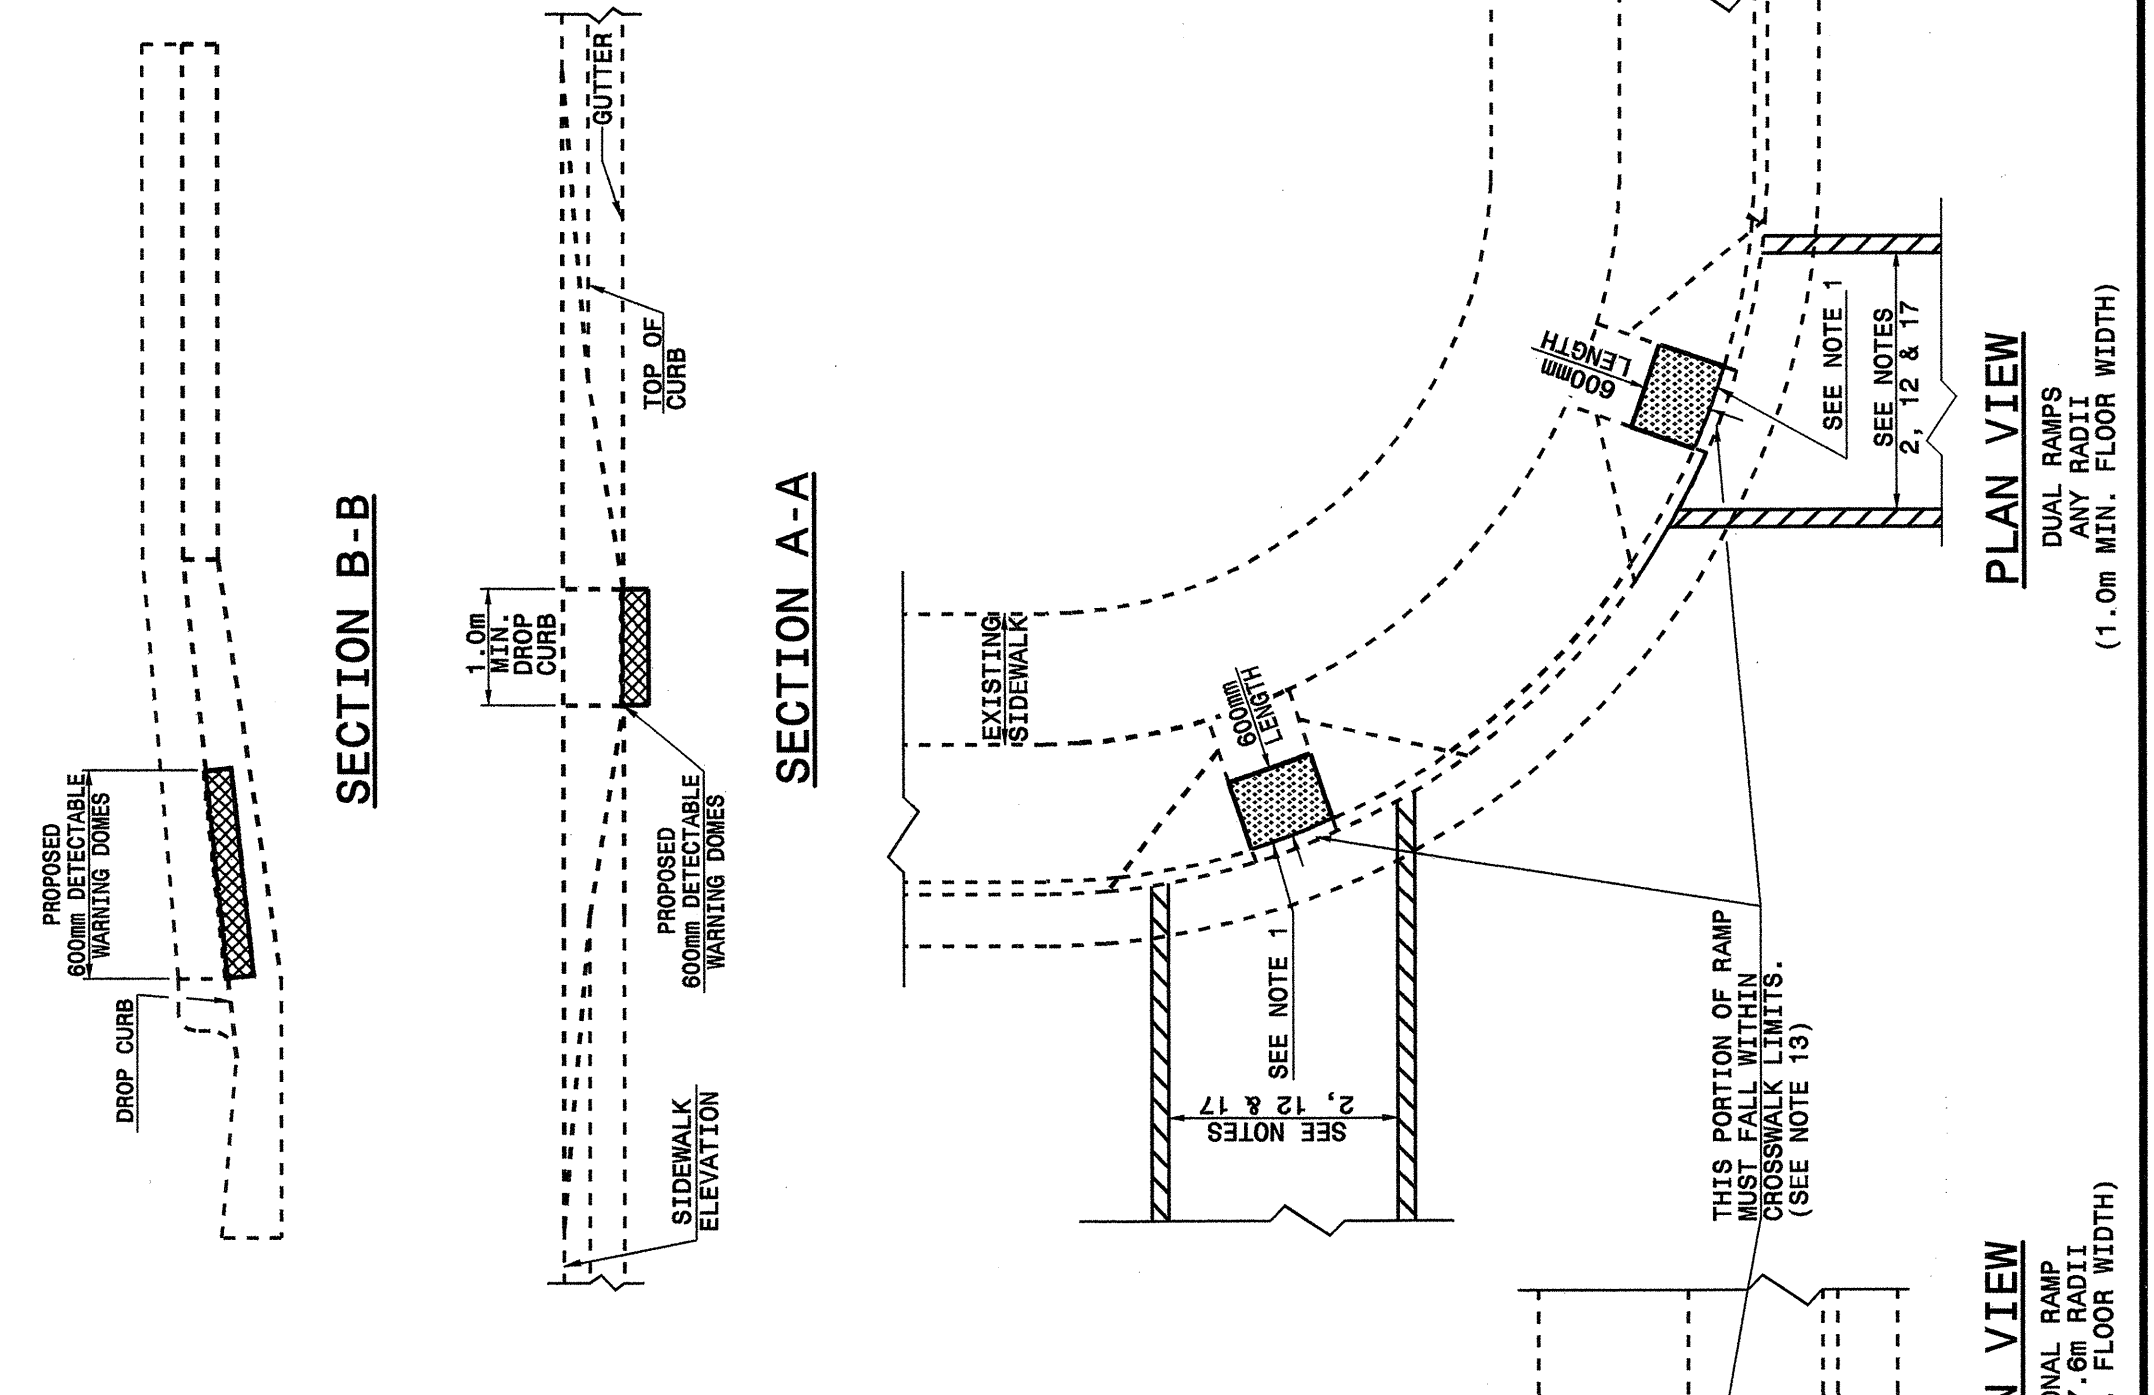

STATE OF NORTH CAROLINA  
DEPT. OF TRANSPORTATION  
DIVISION OF HIGHWAYS  
RALEIGH, N.C.

METRIC DETAIL DRAWING FOR  
WHEELCHAIR RAMP  
CURB CUT  
SHEET 1 OF 4  
848D05

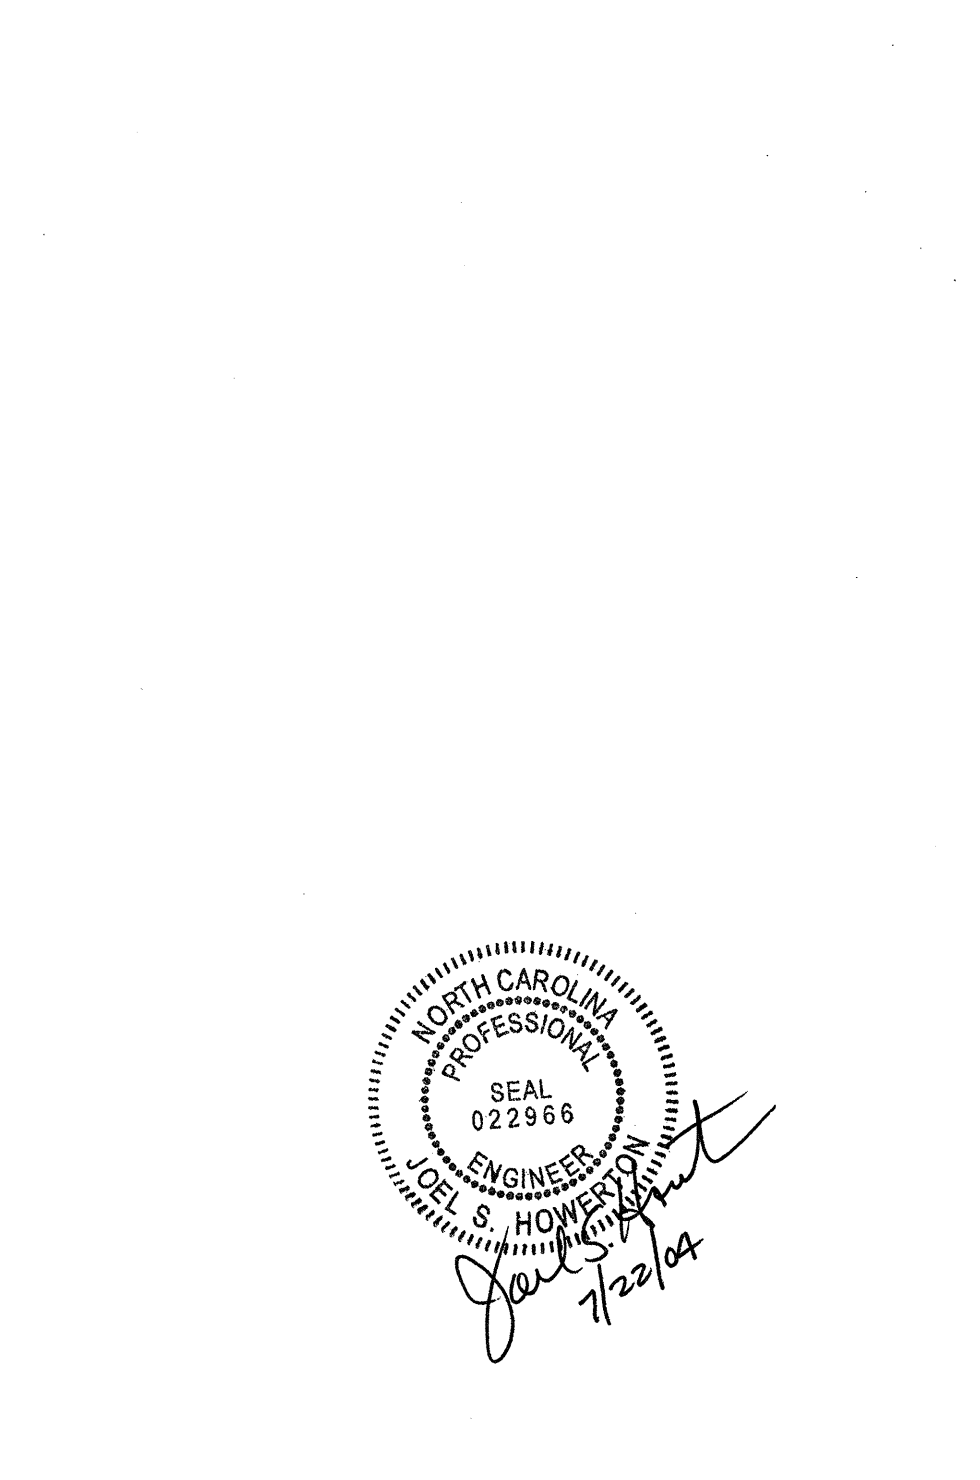

DESIGN SERVICES UNIT  
STANDARDS AND SPECIAL DESIGN  
Office 919-250-4128 FAX 919-250-4119

SEE PLATE FOR TITLE

ORIGINAL BY: 2002 STD.848.05DATE:  
MODIFIED BY: E.E. WARD DATE: 06-26-03  
CHECKED BY: DATE: 6-03  
FILE SPEC.: /usr/stds/02stds/11/metric/84805/848d05.dgn

26 JUN 2007 09:48  
C:\Users\ward\My Documents\stds\02\stds to Special Details\metric\84805\084805m.dgn  
erickson  
AT 05212260

