





PROJECT REFERENCE NO.	SHEET NO.
B-3256	UC-5
DESIGNED BY: DVJ	
DRAWN BY: DVJ	
CHECKED BY: CDB	
APPROVED BY: CDB	
REVISER:	
NORTH CAROLINA DEPARTMENT OF TRANSPORTATION	
DESIGN SERVICES UNIT PHONE: (919) 250-4128 FAX: (919) 250-4119	
UTILITY CONSTRUCTION PLANS ONLY	


UTILITY CONSTRUCTION

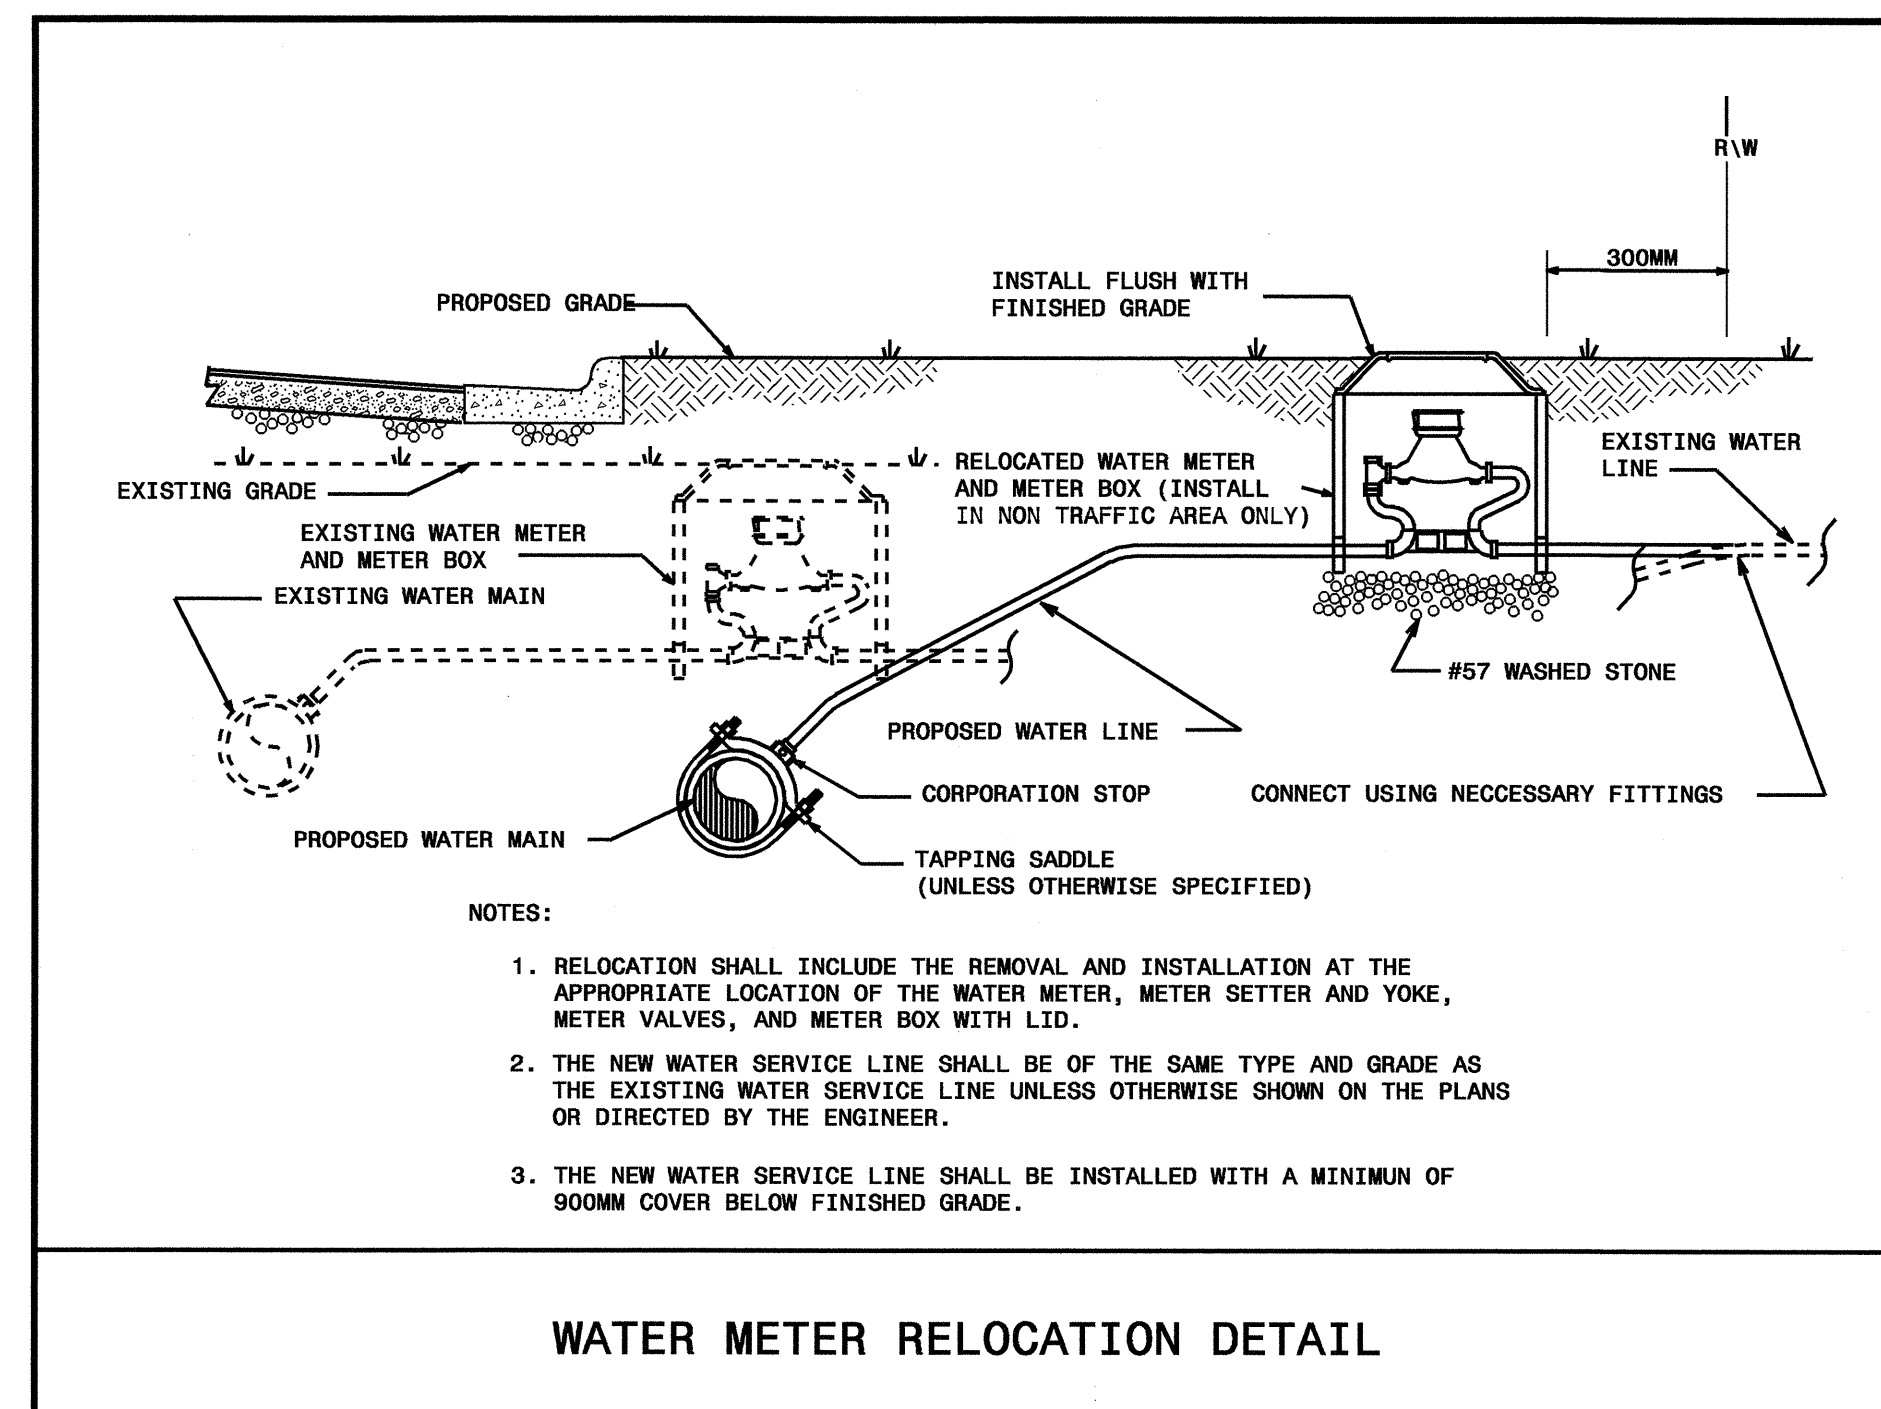


WATER METER RELOCATION DETAIL

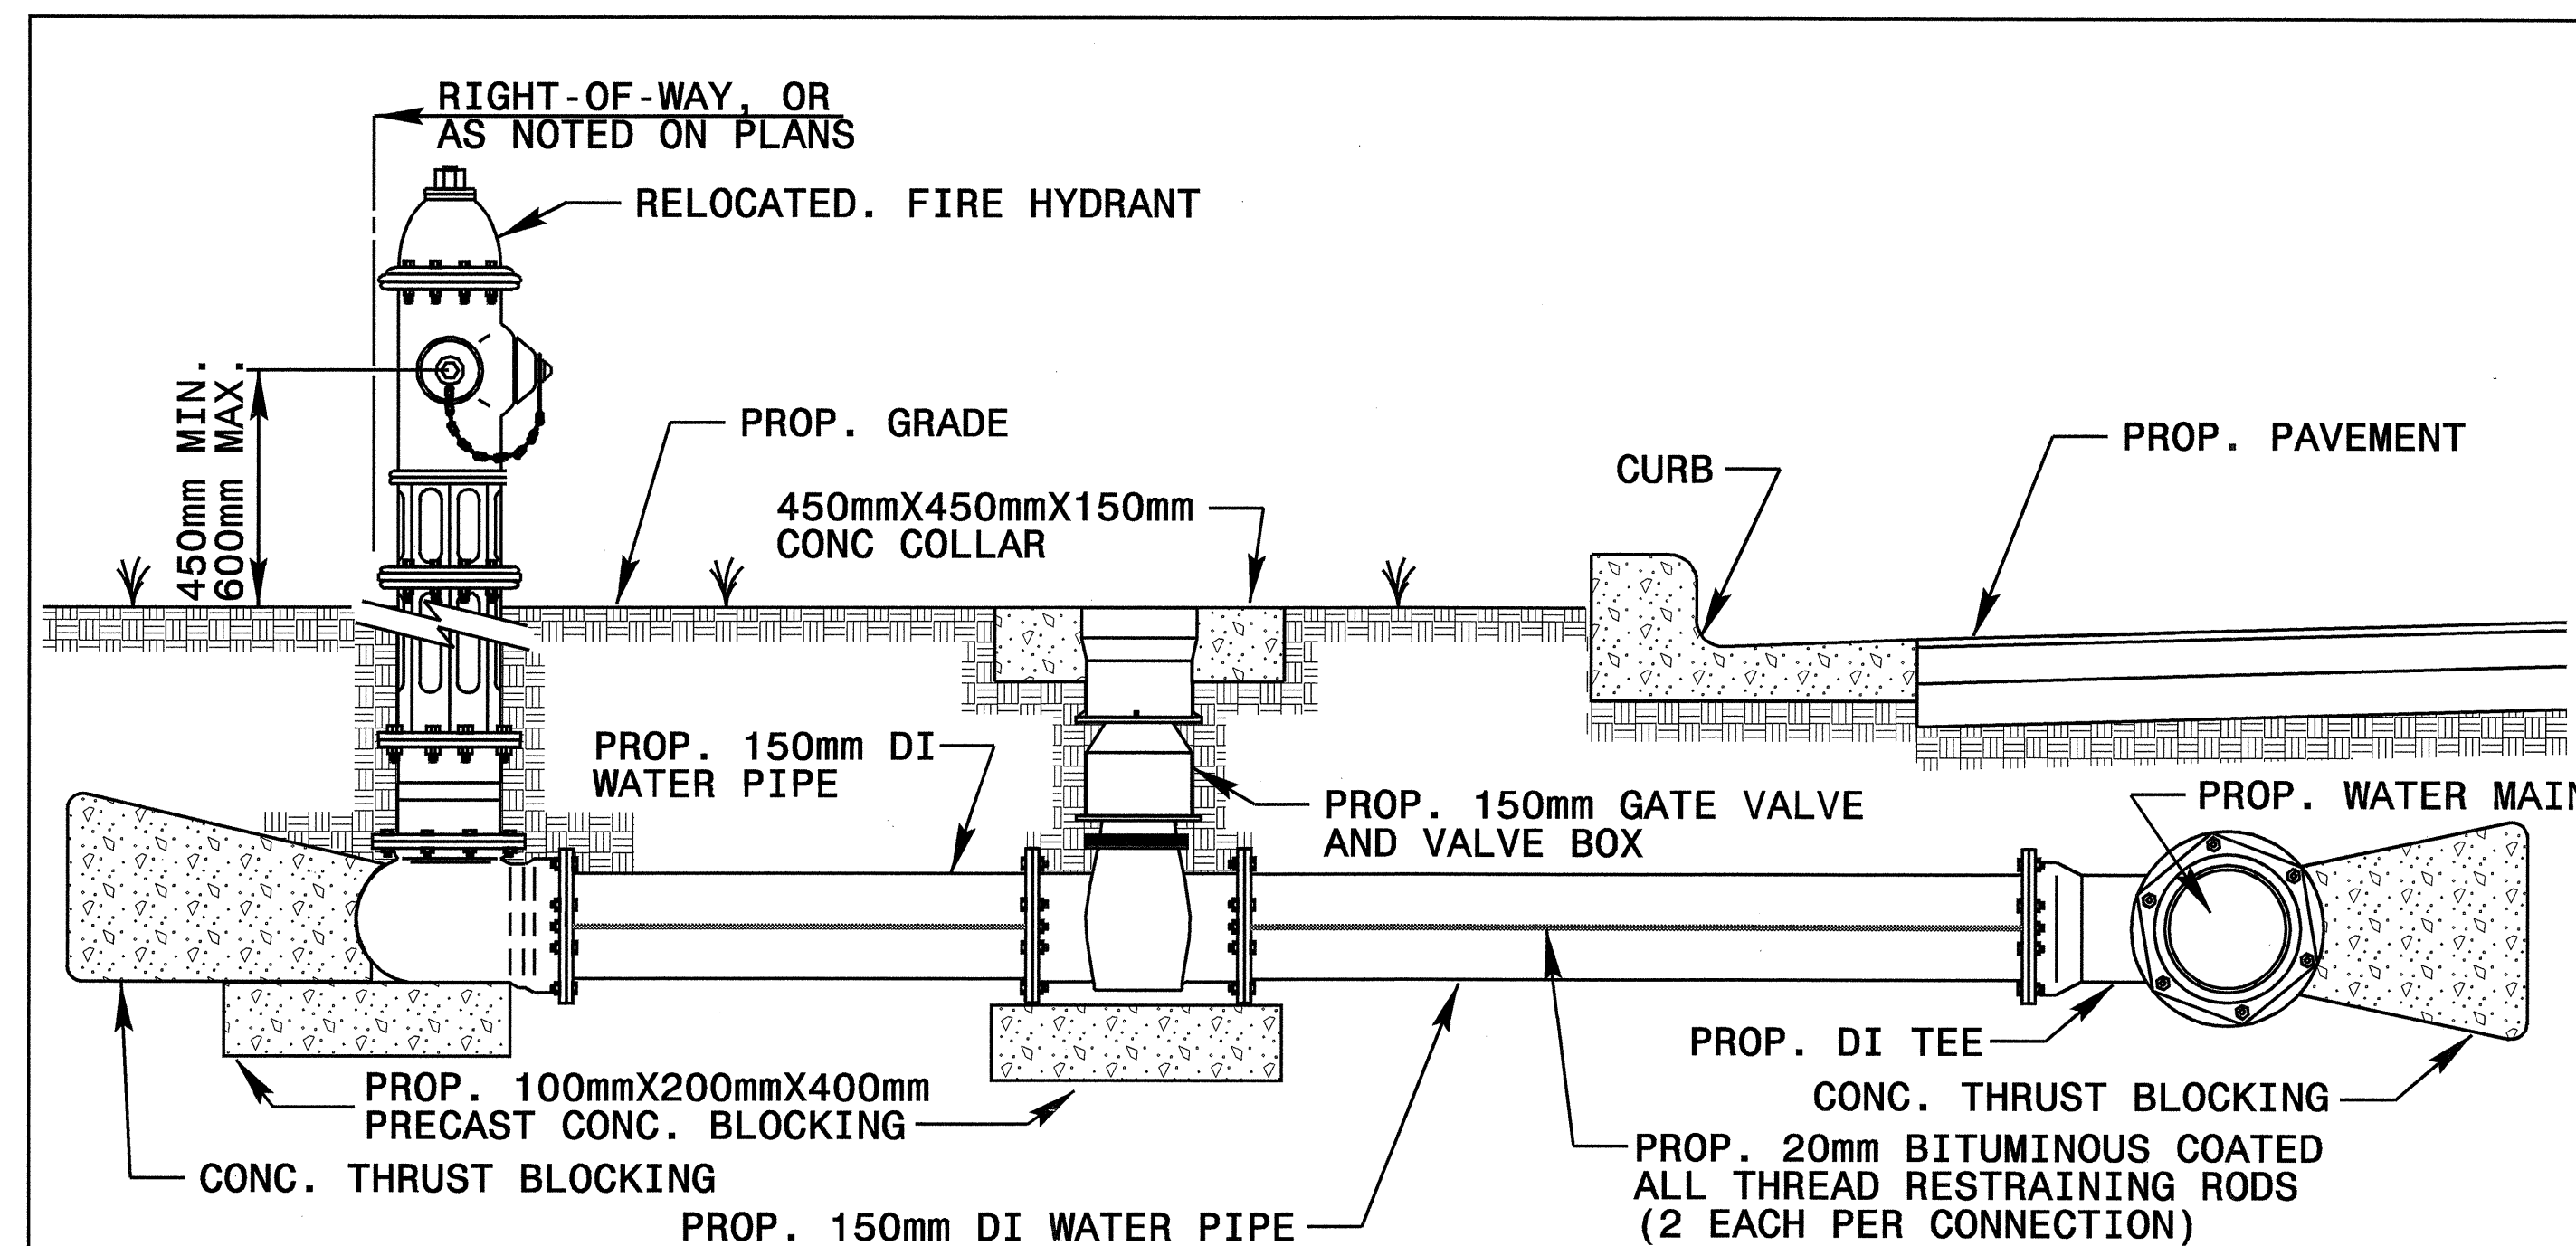

FIRE HYDRANT RELOCATION DETAIL

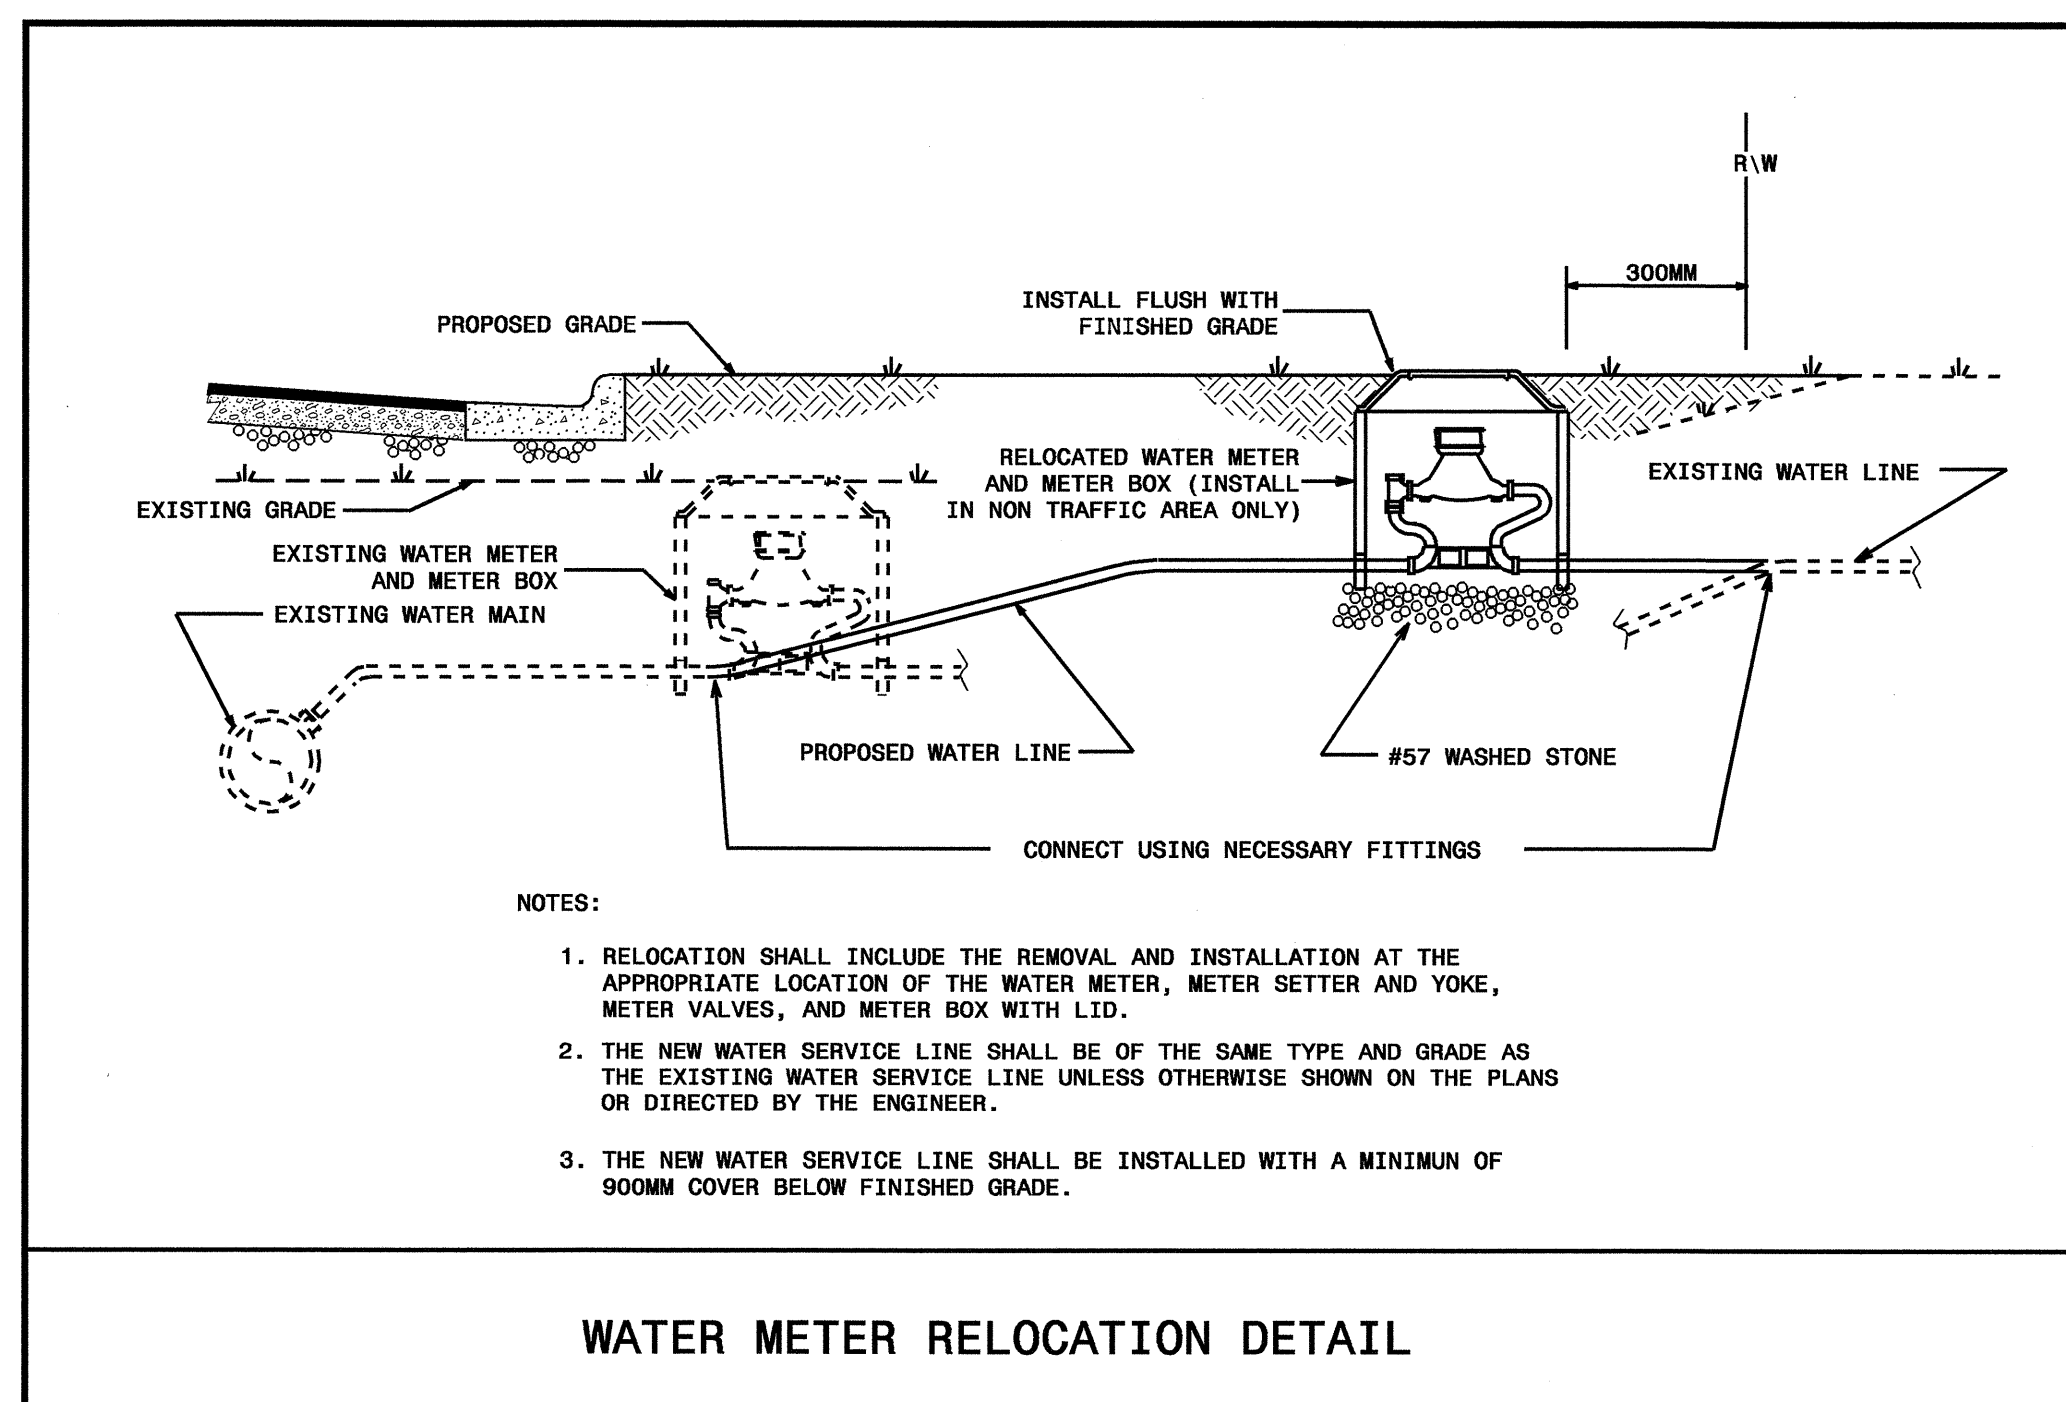

WATER METER RELOCATION DETAIL

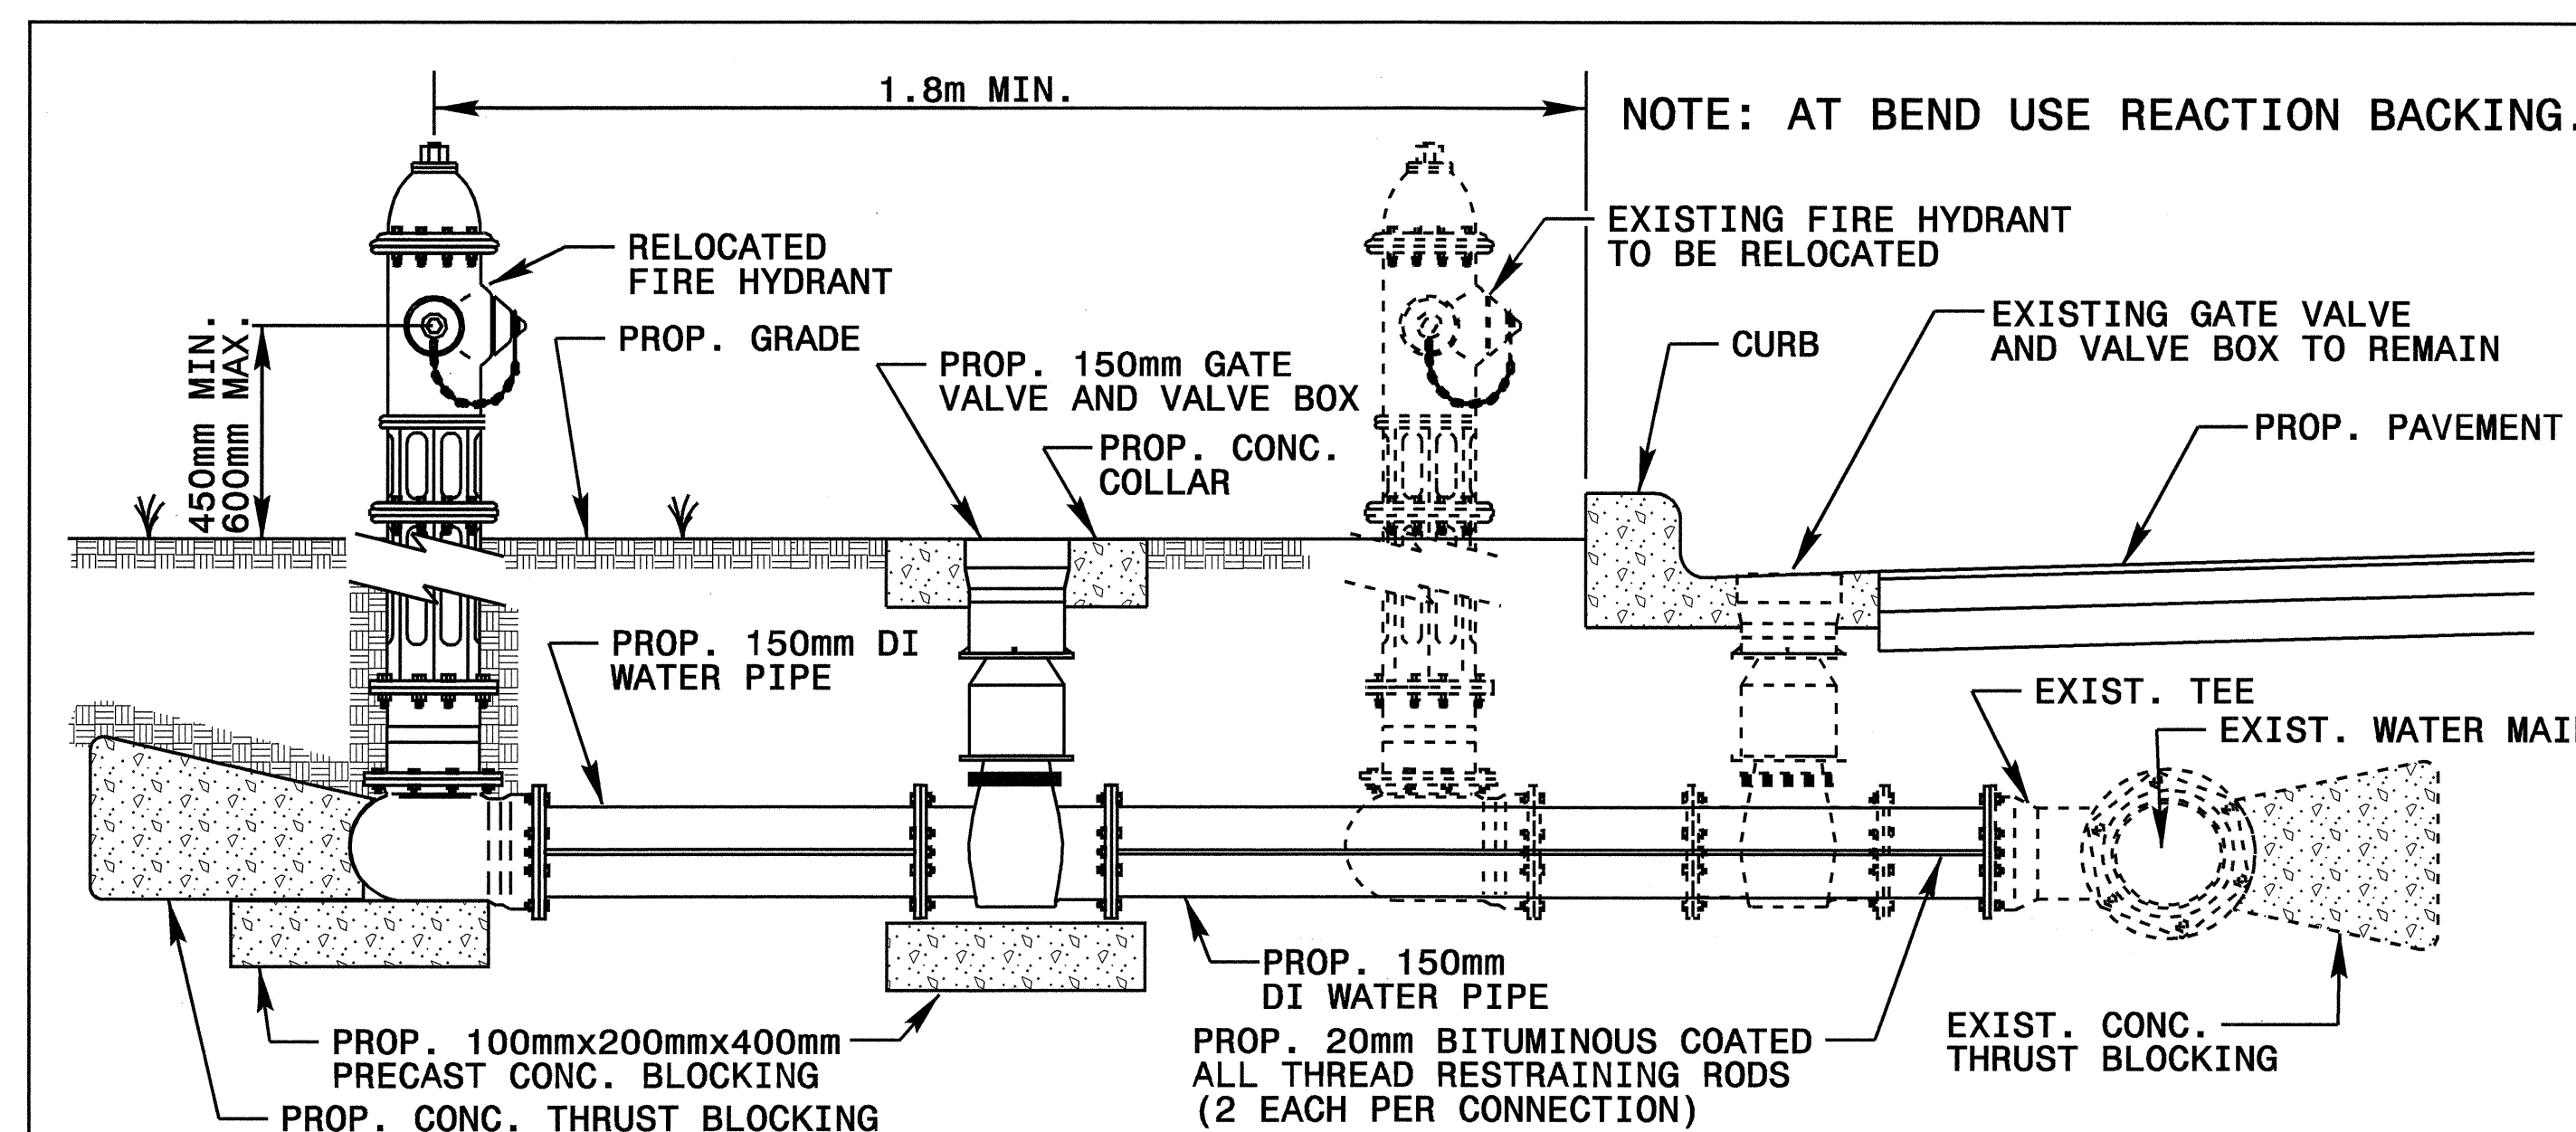

FIRE HYDRANT RELOCATION DETAIL

15-JUL-2003 10:40
R:\Utilities\B3256\B3256-UC-5.dgn
dwg