


10/26/08

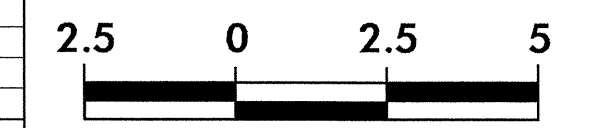

PROJECT REFERENCE NO. B-3256	SHEET NO. X-10
---------------------------------	-------------------


50 40 30 20 10 0 10 20 30 40 50

EXCAVATION **EMBANKMENT**
CM **CM**

10 + 68.563

4


21

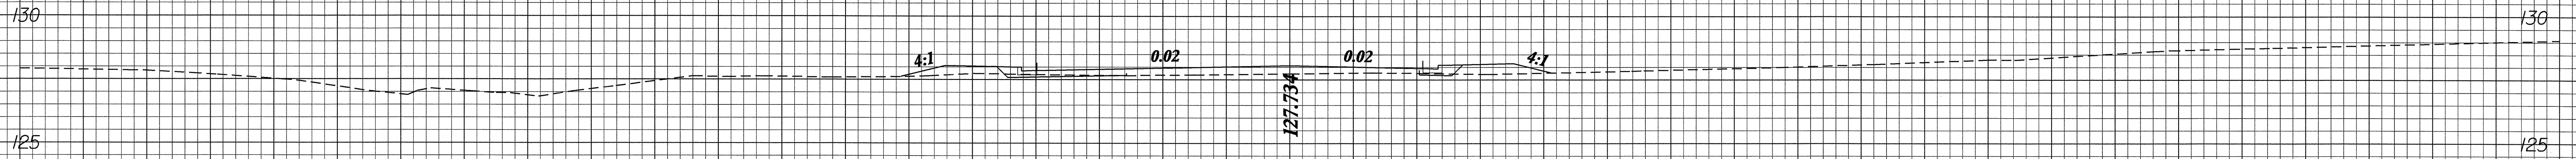

10 + 60.000

14


23

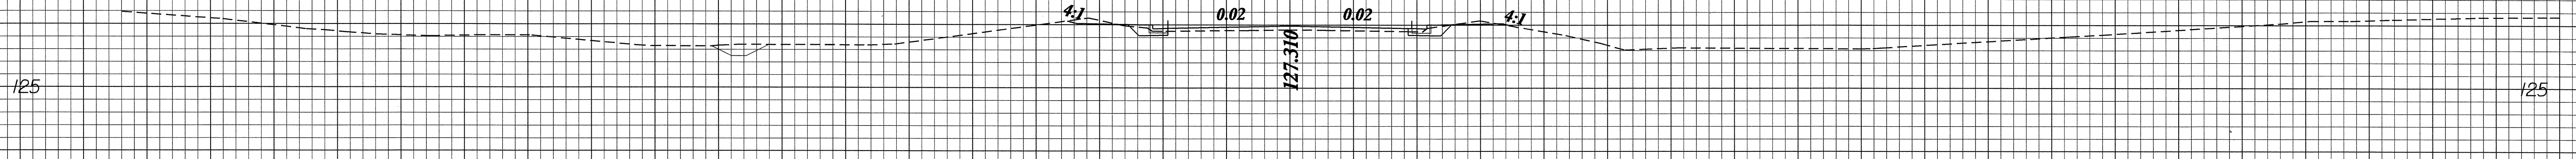

10 + 40.000

17


0

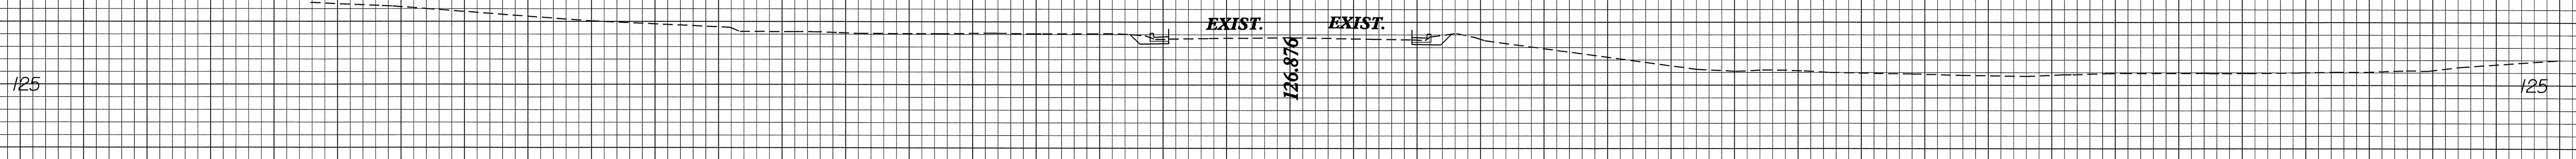

10 + 20.000

126.461

10 + 00.000

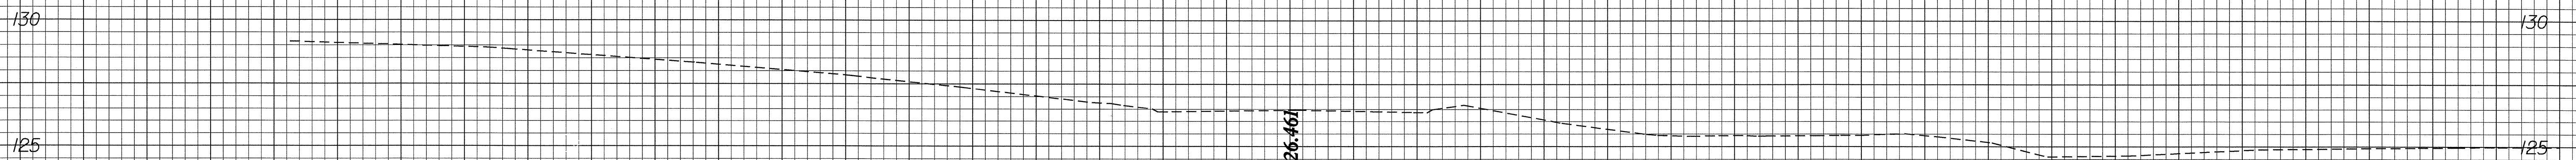

-Y5-
0

50 40 30 20 10 0 10 20 30 40 50

30-JUN-2004 15:51
E:\Morrison AT RD203268\p05.vp1