



OPTIONAL 90° DETAIL

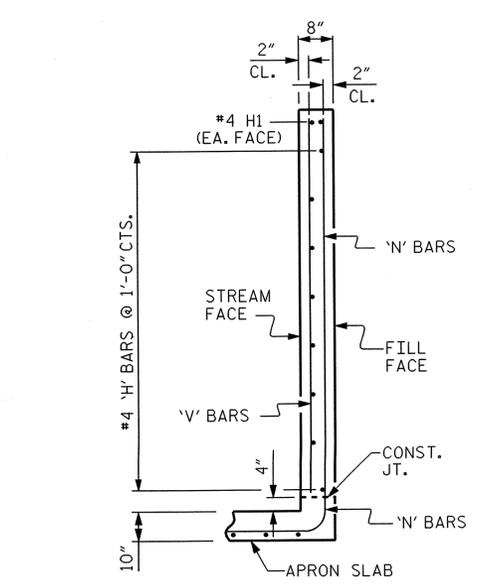


SECTION THRU OUTLET WING


THE CONTRACTOR, AT HIS OPTION, MAY USE ENDS OF PRECAST BOX AT 90° SKEW WITH OPTIONAL LENGTH AS SHOWN. ANY ADDITIONAL COST DUE TO THE USE OF THE OPTION WILL BE PAID FOR BY THE CONTRACTOR.
 ANGLES "A" AND "B" SHALL BE MAINTAINED.

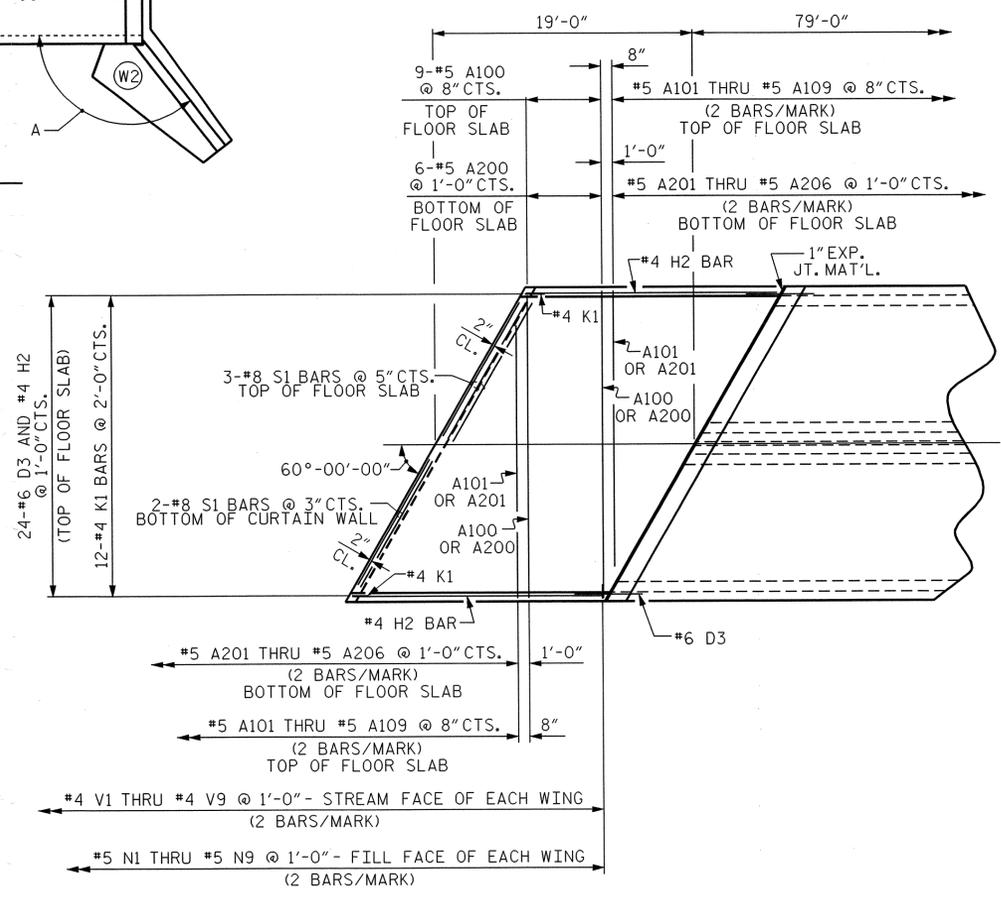


PLAN OF OUTLET WING

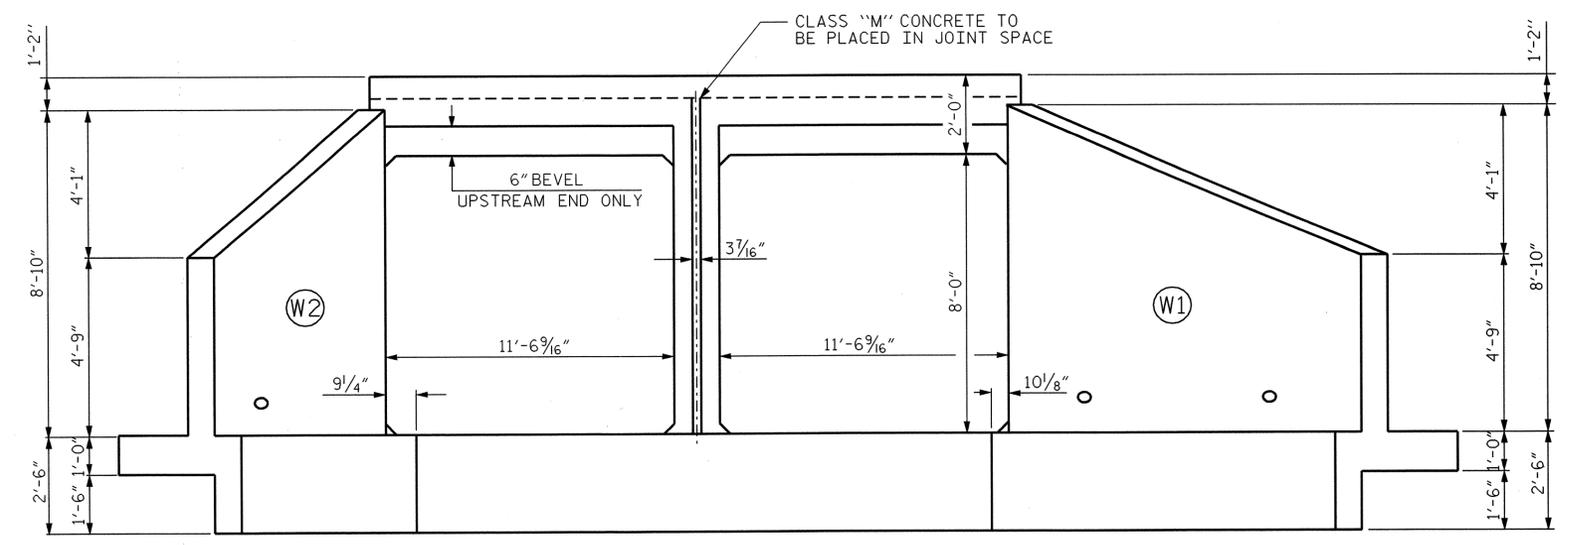

END ELEVATION NORMAL TO SKEW

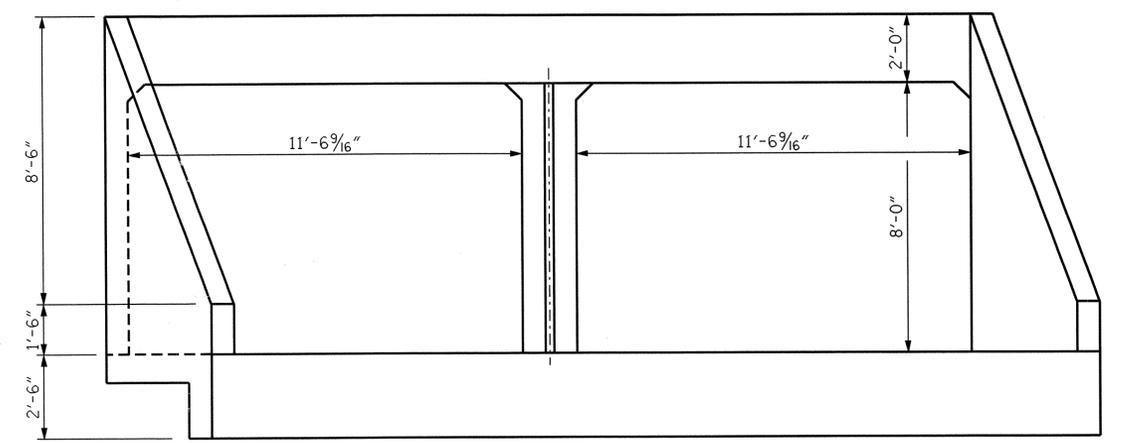

OUTLET END ELEVATION - NORMAL TO SKEW

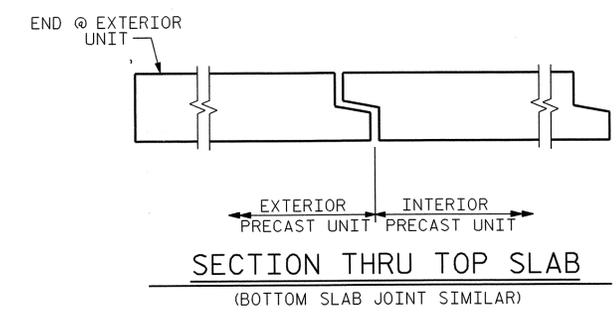

SECTION THRU TOP SLAB
 (BOTTOM SLAB JOINT SIMILAR)



PROJECT NO. B-3424
CABARRUS COUNTY
 STATION: 13+14.00 -L-
 SHEET 3 OF 11

STATE OF NORTH CAROLINA DEPARTMENT OF TRANSPORTATION RALEIGH					
PRECAST REINFORCED CONCRETE BOX CULVERT 10 FT. X 8 FT.					
REVISIONS					SHEET NO.
NO.	BY:	DATE:	NO.	BY:	DATE:
1			3		
2			4		
					TOTAL SHEETS 11

ASSEMBLED BY : K. P. SEDAI	DATE : 5/6/02
CHECKED BY : T. A. WALTER	DATE : 5/13/02
DRAWN BY : FCJ 8/22/89	REV. 8-28-92 ELR/GRP
CHECKED BY : CRK 8/22/89	REV. 5-14-99 RWW/LES
	REV. 2-15-02 RWW/JTE