


T.I.P. NO.	SHEET NO.
B-3424	UO-1

STATE OF NORTH CAROLINA
DIVISION OF HIGHWAYS


**UTILITIES BY OTHERS PLANS
CABARRUS COUNTY**

**LOCATION: BRIDGE 264 OVER BRANCH OF
IRISH BUFFALO CREEK ON SR 1745
(OAKWOOD AVENUE)**

TYPE OF WORK: UTILITIES RELOCATION

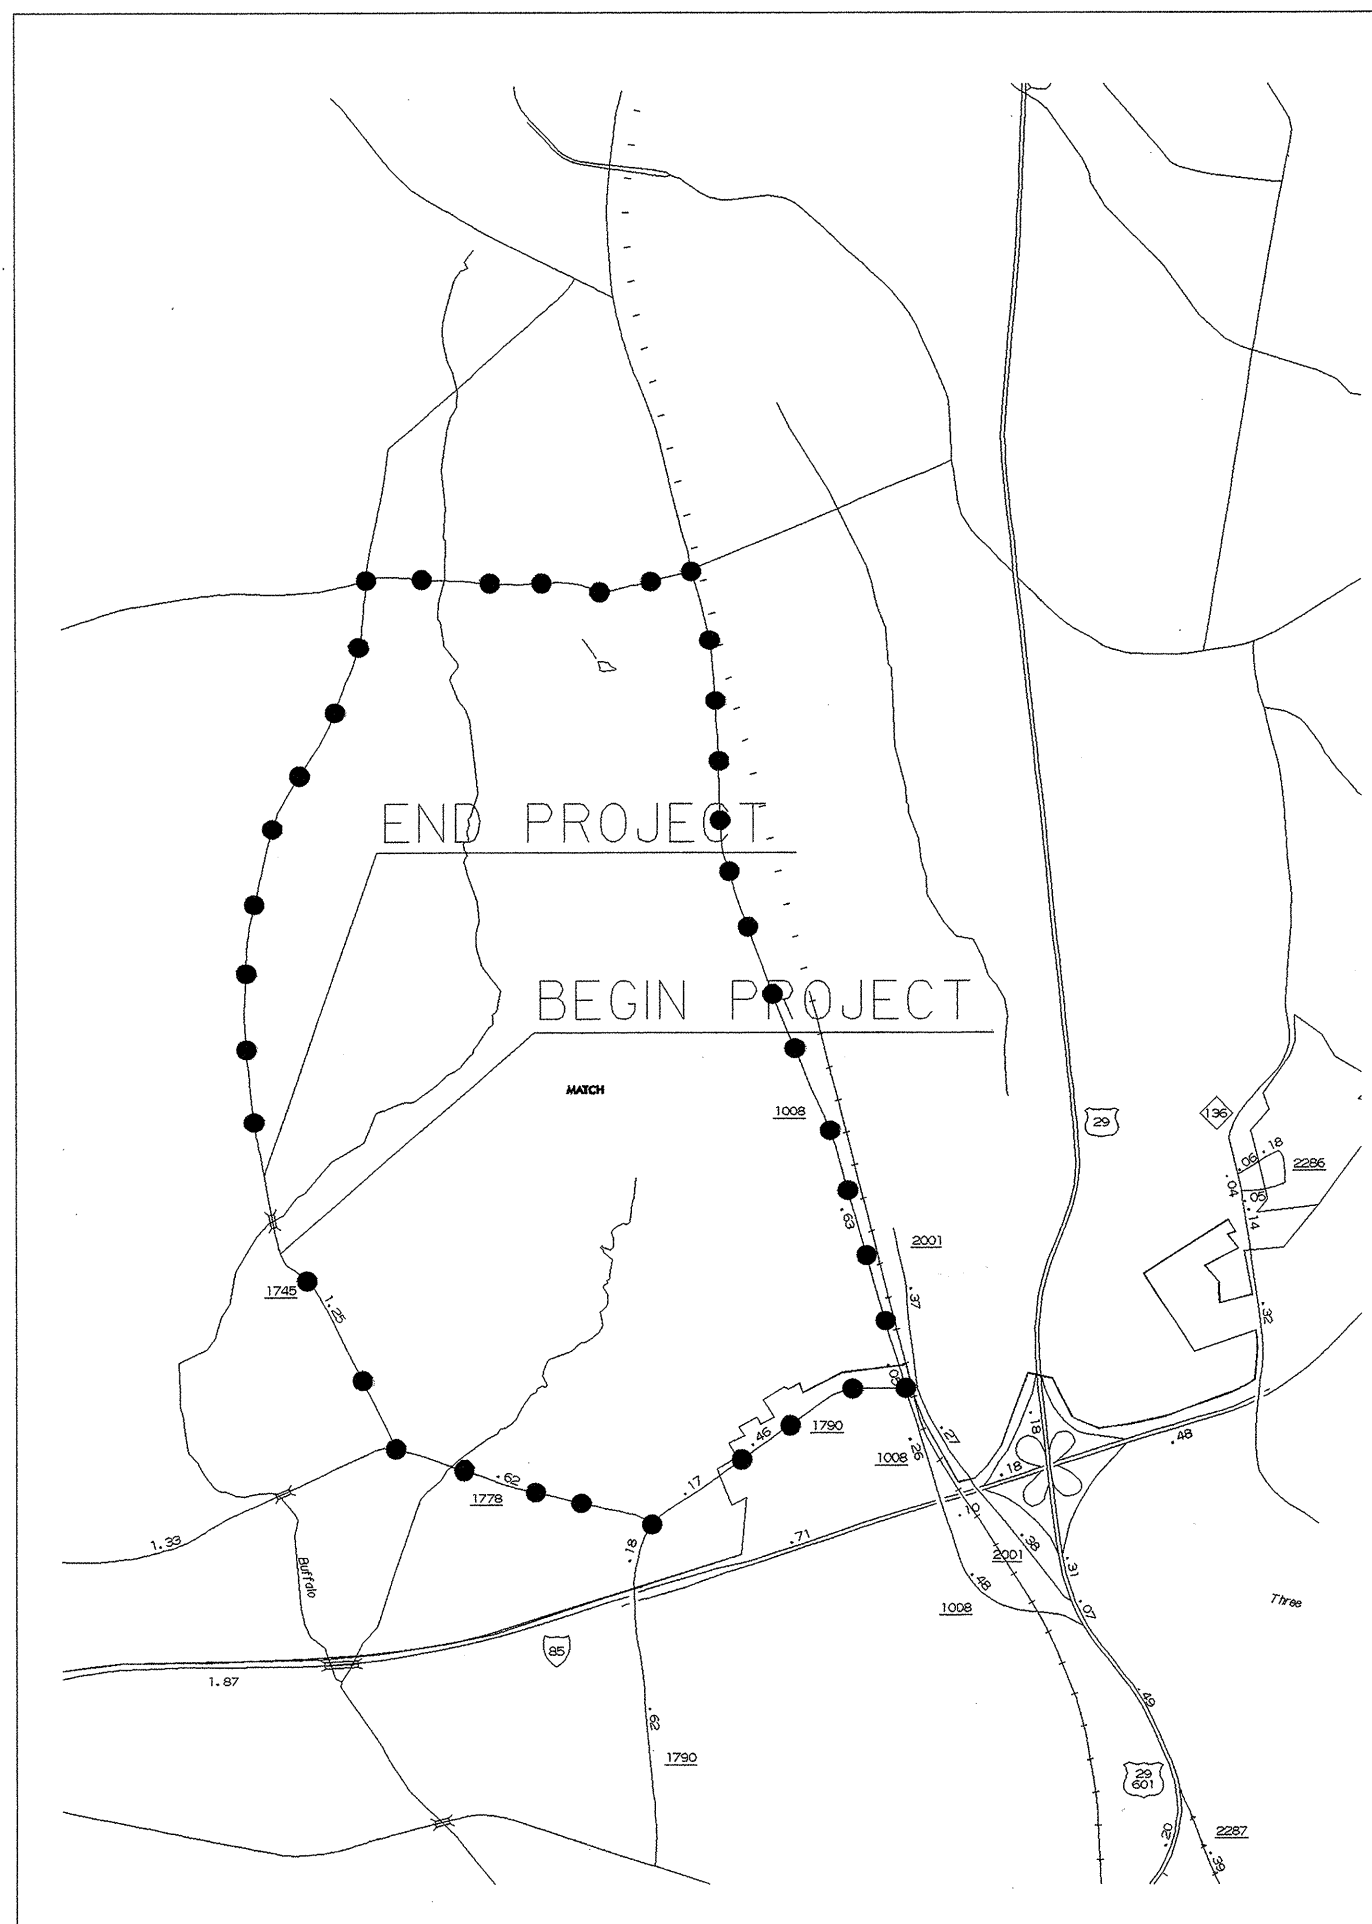


VICINITY MAP
LEGEND —●—●—●— OFF-SITE DETOUR ROUTE

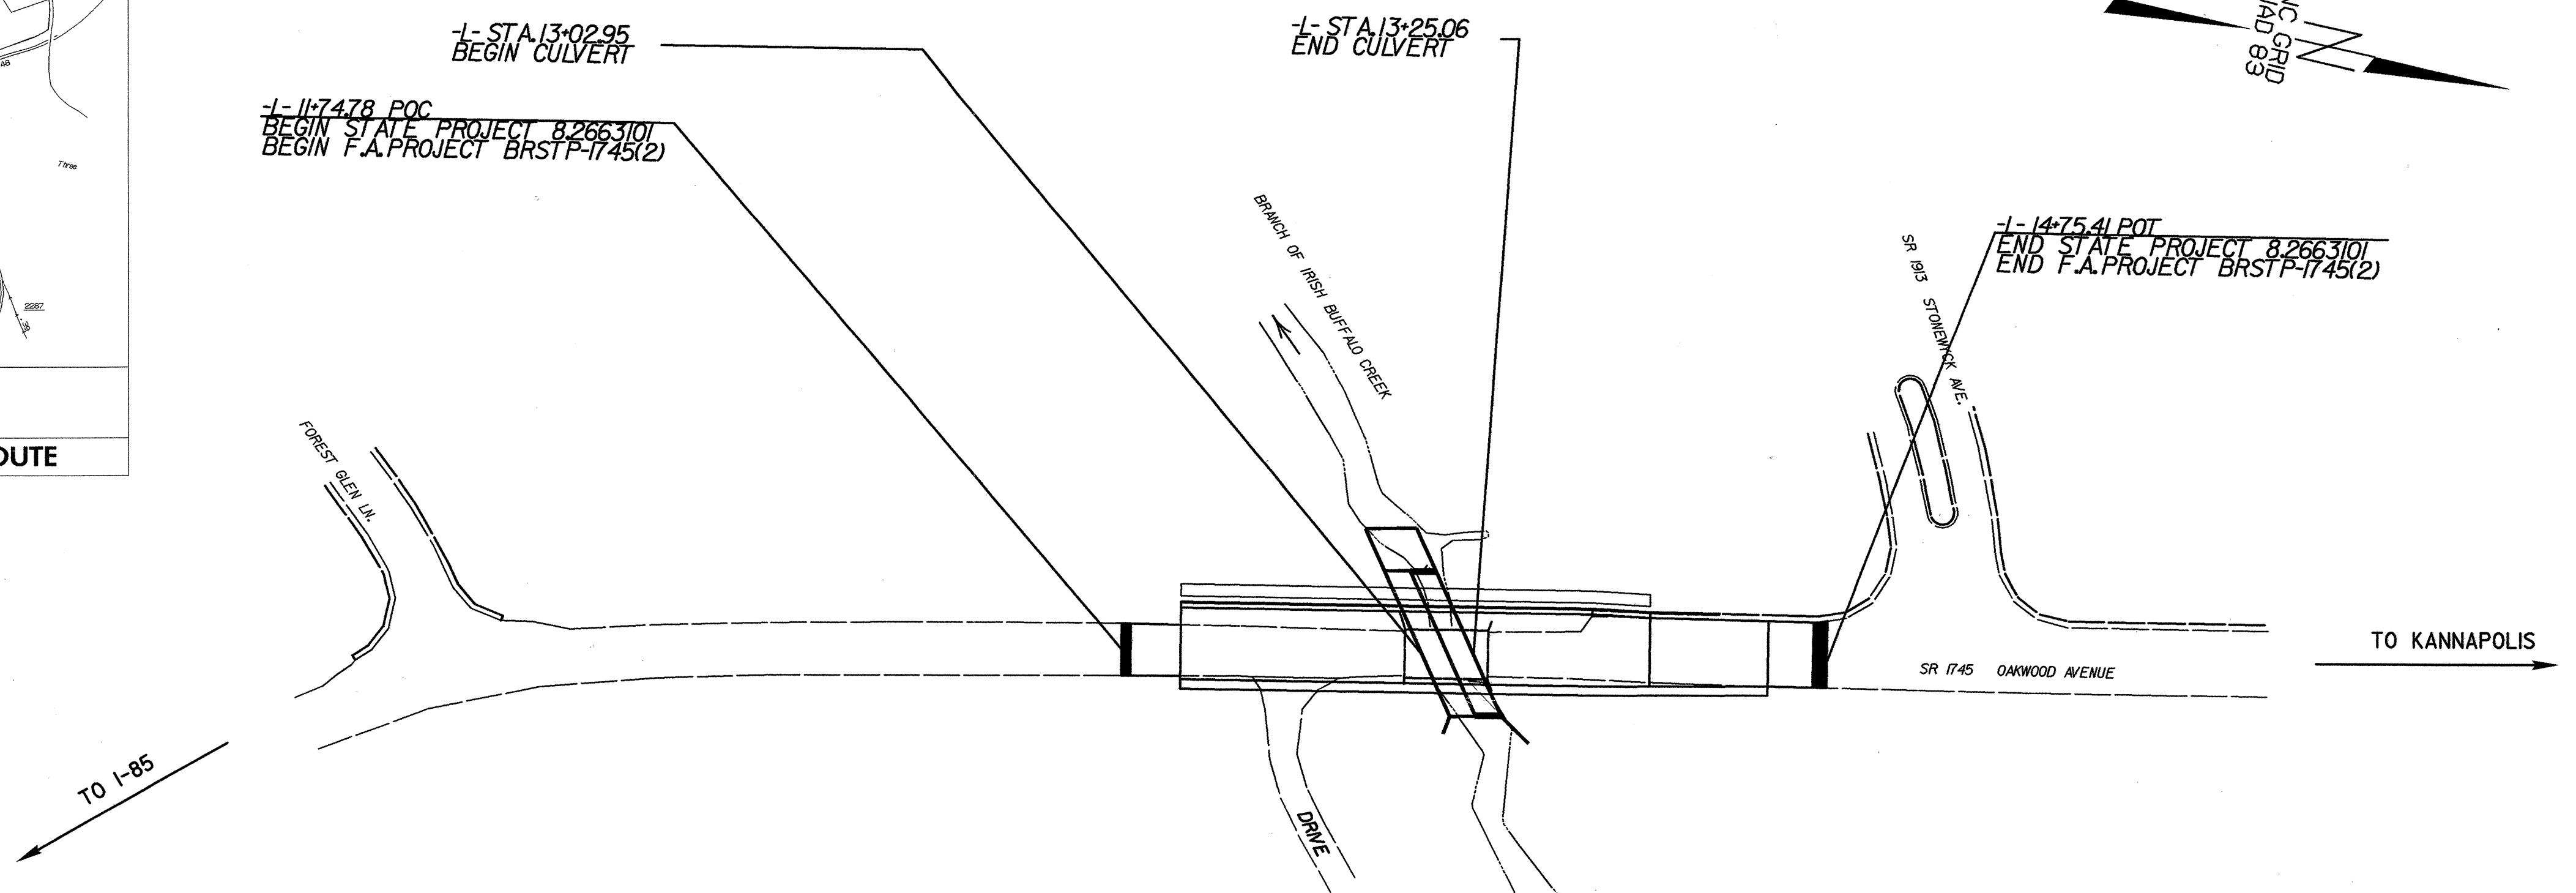

TIP: B-3424

INDEX OF SHEETS	
SHEET NO.	DESCRIPTION
UO-1	TITLE SHEET
UO-2	UTILITY RELOCATION PLAN SHEET

- UTILITY OWNERS ON PROJECT**
- (1) DUKE POWER (DISTRIBUTION)
 - (2) CONCORD TELEPHONE COMPANY
 - (3) PSNC
 - (4) TIME WARNER (CATV)

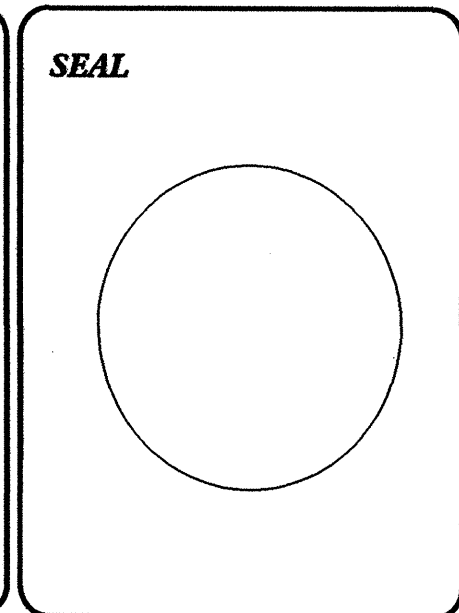

Prepared for N. C. Department of Transportation by:

TRANSYSTEMS CORPORATION 4917 Waters Edge Drive, Suite 235
Raleigh, NC 27606 (919) 233-8125

2002 STANDARD SPECIFICATIONS

Audrey B. Burnette, P.E. UTILITY ENGINEER